

Dist	COUNTY	ROUTE	POST MILES TOTAL PROJECT	SHEET No.	TOTAL SHEETS

REGISTERED CIVIL ENGINEER	DATE
PLANS APPROVAL DATE	

THE STATE OF CALIFORNIA OR ITS OFFICERS OR AGENTS SHALL NOT BE RESPONSIBLE FOR THE ACCURACY OR COMPLETENESS OF SCANNED COPIES OF THIS PLAN SHEET.




STATIONARY MOUNTED CONSTRUCTION AREA SIGNS

SIGN No. (X)	SIGN CODE		PANEL SIZE	SIGN MESSAGE	NUMBER OF POSTS AND SIZE	NUMBER OF SIGNS
	FEDERAL	CALIFORNIA				
A	G20-1		60" x 36"	ROAD WORK NEXT 10 MILES	1 - 4" x 6"	2
B	G20-2		36" x 18"	END ROAD WORK	1 - 4" x 4"	3
C	W16-1		24" x 30"	SHARE THE ROAD	1 - 4" x 4"	5
	W11-1		36" x 36"	BICYCLE SYMBOL		
D	W20-1		48" x 48"	ROAD WORK AHEAD	2 - 4" x 6"	4
E		C40<CA>	108" x 42"	TRAFFIC FINES DOUBLED IN CONSTRUCTION ZONE	2 - 4" x 6"	3
F	W20-1		36" x 36"	ROAD WORK AHEAD	MOUNTED ON BARRICADE	10

NOTES:

- LOCATION OF CONSTRUCTION AREA SIGNS ARE APPROXIMATE. EXACT LOCATIONS WILL BE DETERMINED BY THE ENGINEER.
- FOR ADDITIONAL CONSTRUCTION AREA SIGNS, SEE SHEETS CS-2 THROUGH CS-4.

Construction Area Signs sheet Examples "B-1," "B-2," "B-3," and "B-4" cover the four locations shown on Title Sheet Example "P."

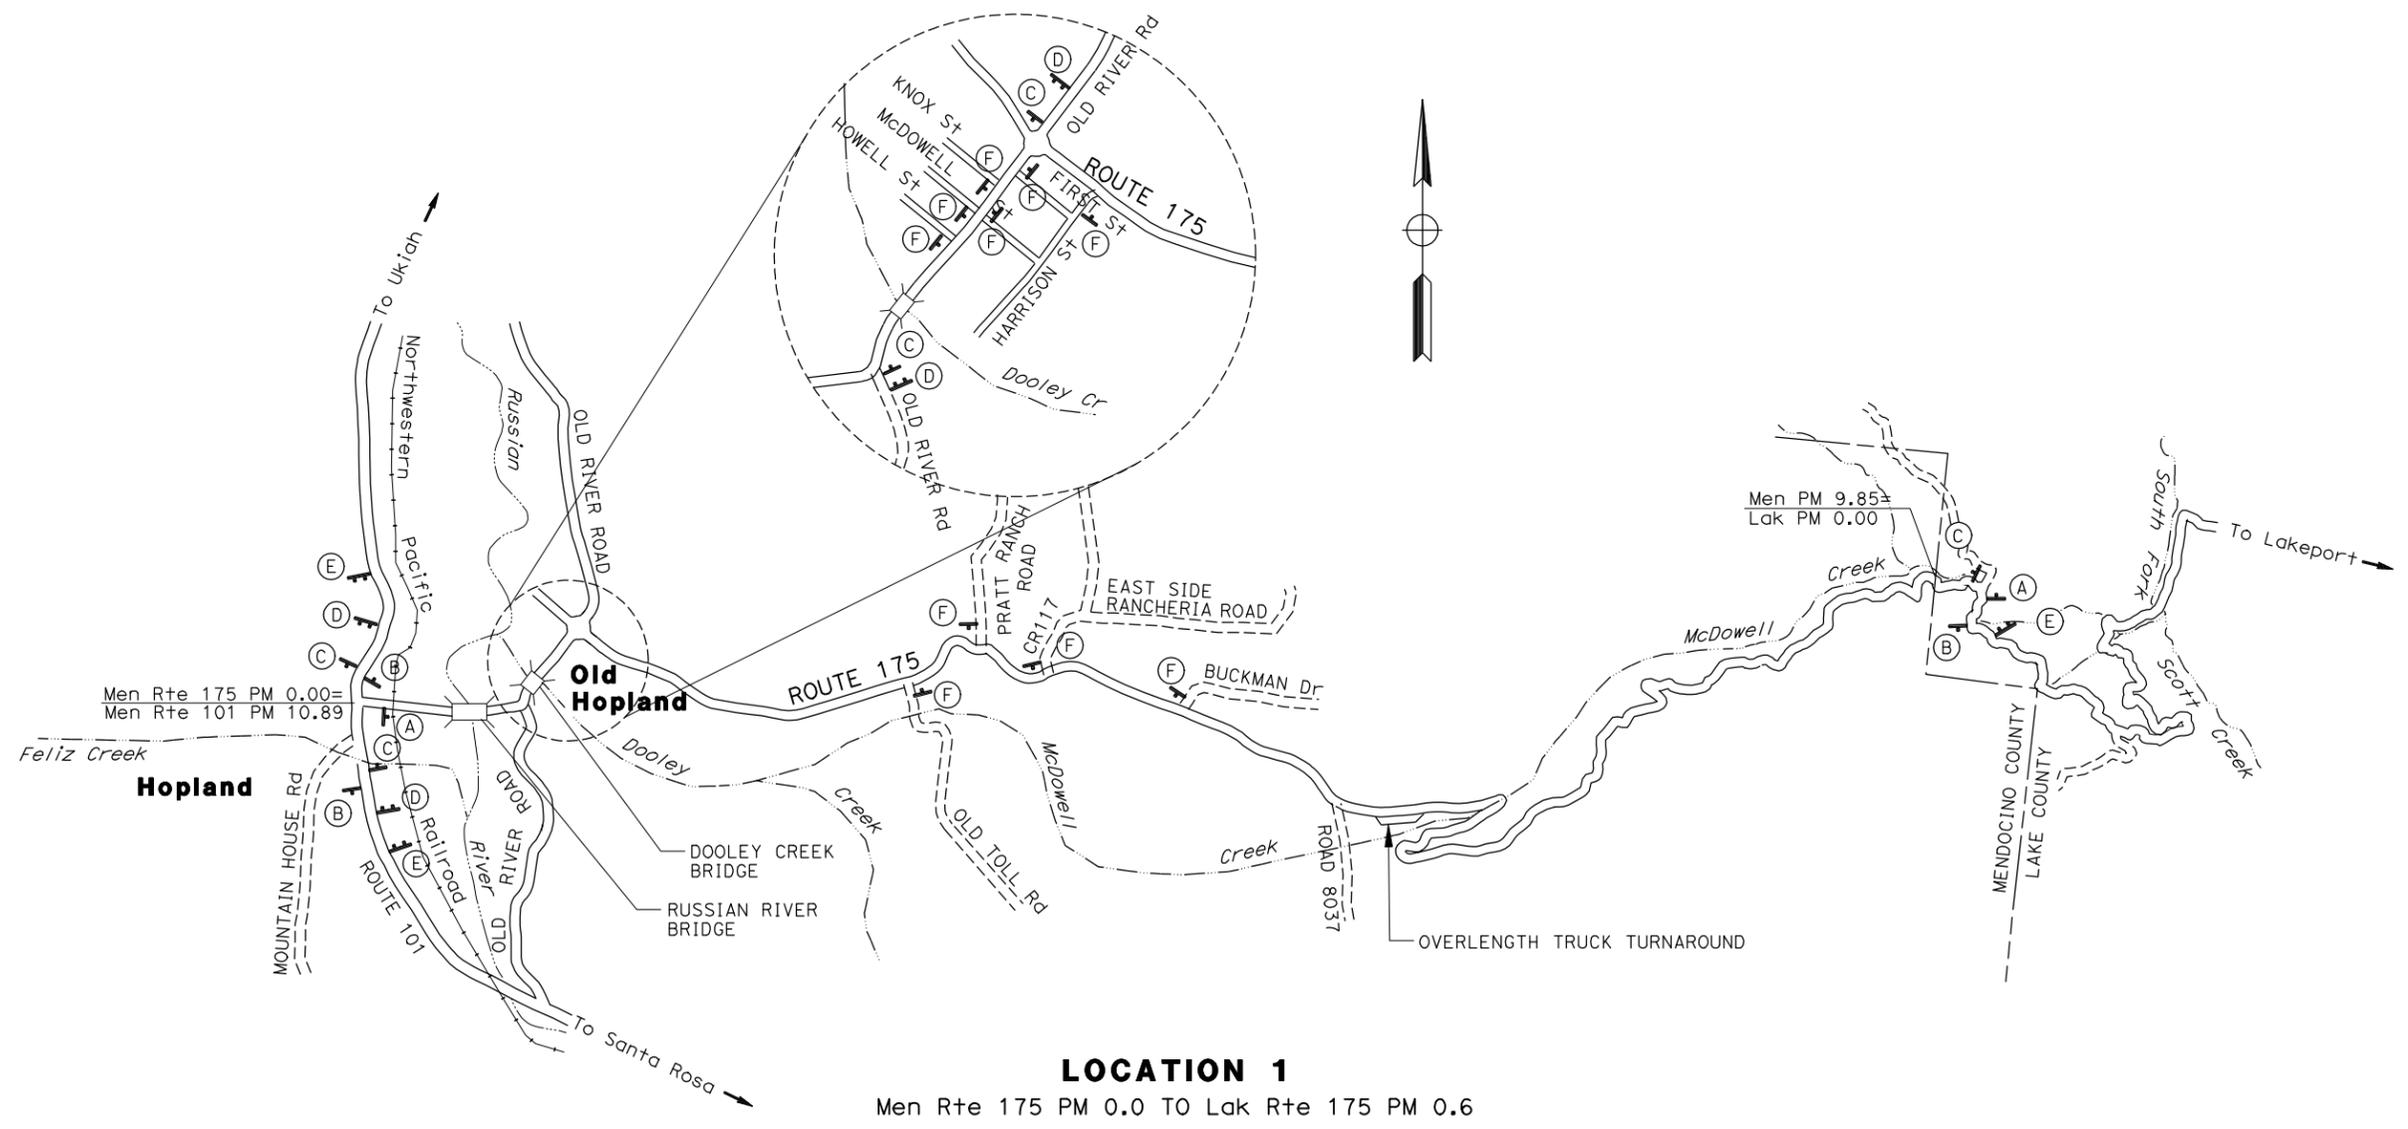

CONSTRUCTION AREA SIGNS SHEET, EXAMPLE "B-1"

APPROVED FOR CONSTRUCTION AREA SIGN WORK ONLY

CONSTRUCTION AREA SIGNS

NO SCALE

CS-1

STATE OF CALIFORNIA - DEPARTMENT OF TRANSPORTATION - **Caltrans**

REVISED BY: _____ DATE REVISED: _____

CALCULATED-DESIGNED BY: _____ CHECKED BY: _____

FUNCTIONAL SUPERVISOR: _____

DATE PLOTTED => 06-JUL-2011
TIME PLOTTED => 12:47