

STATE OF CALIFORNIA - DEPARTMENT OF TRANSPORTATION
Caltrans
 DESIGN

FUNCTIONAL SUPERVISOR
 CELINA AVILES

CALCULATED-DESIGNED BY
 CHECKED BY


KYLE KUNITAKE
 O. BLACKSTOCK

REVISED BY
 DATE REVISED

Dist	COUNTY	ROUTE	KILOMETER POST TOTAL PROJECT	SHEET No.	TOTAL SHEETS
07	LA	5	50.8/58.0		





REGISTERED CIVIL ENGINEER DATE _____
 PLANS APPROVAL DATE _____

THE STATE OF CALIFORNIA OR ITS OFFICERS OR AGENTS SHALL NOT BE RESPONSIBLE FOR THE ACCURACY OR COMPLETENESS OF ELECTRONIC COPIES OF THIS PLAN SHEET.

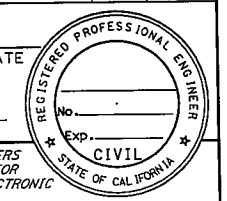

NOTES:

1. THE BORDER OF THE SIGN SHALL BE PURPLE. (PANTONE #520)
2. EXCEPT AS OTHERWISE SHOWN, THE LEGEND OF THE SIGNS SHALL BE BLACK, WHITE AND ORANGE.
3. THE BACKGROUND OF THE SIGNS SHALL BE PURPLE (PANTONE #520) AND WHITE.
4. ALL COLORS EXCEPT BLACK ARE TO BE RETROREFLECTIVE. (RSTM II)
5. SIGN PANELS SHALL COMPLY WITH STANDARD PLANS S93 AND S94.

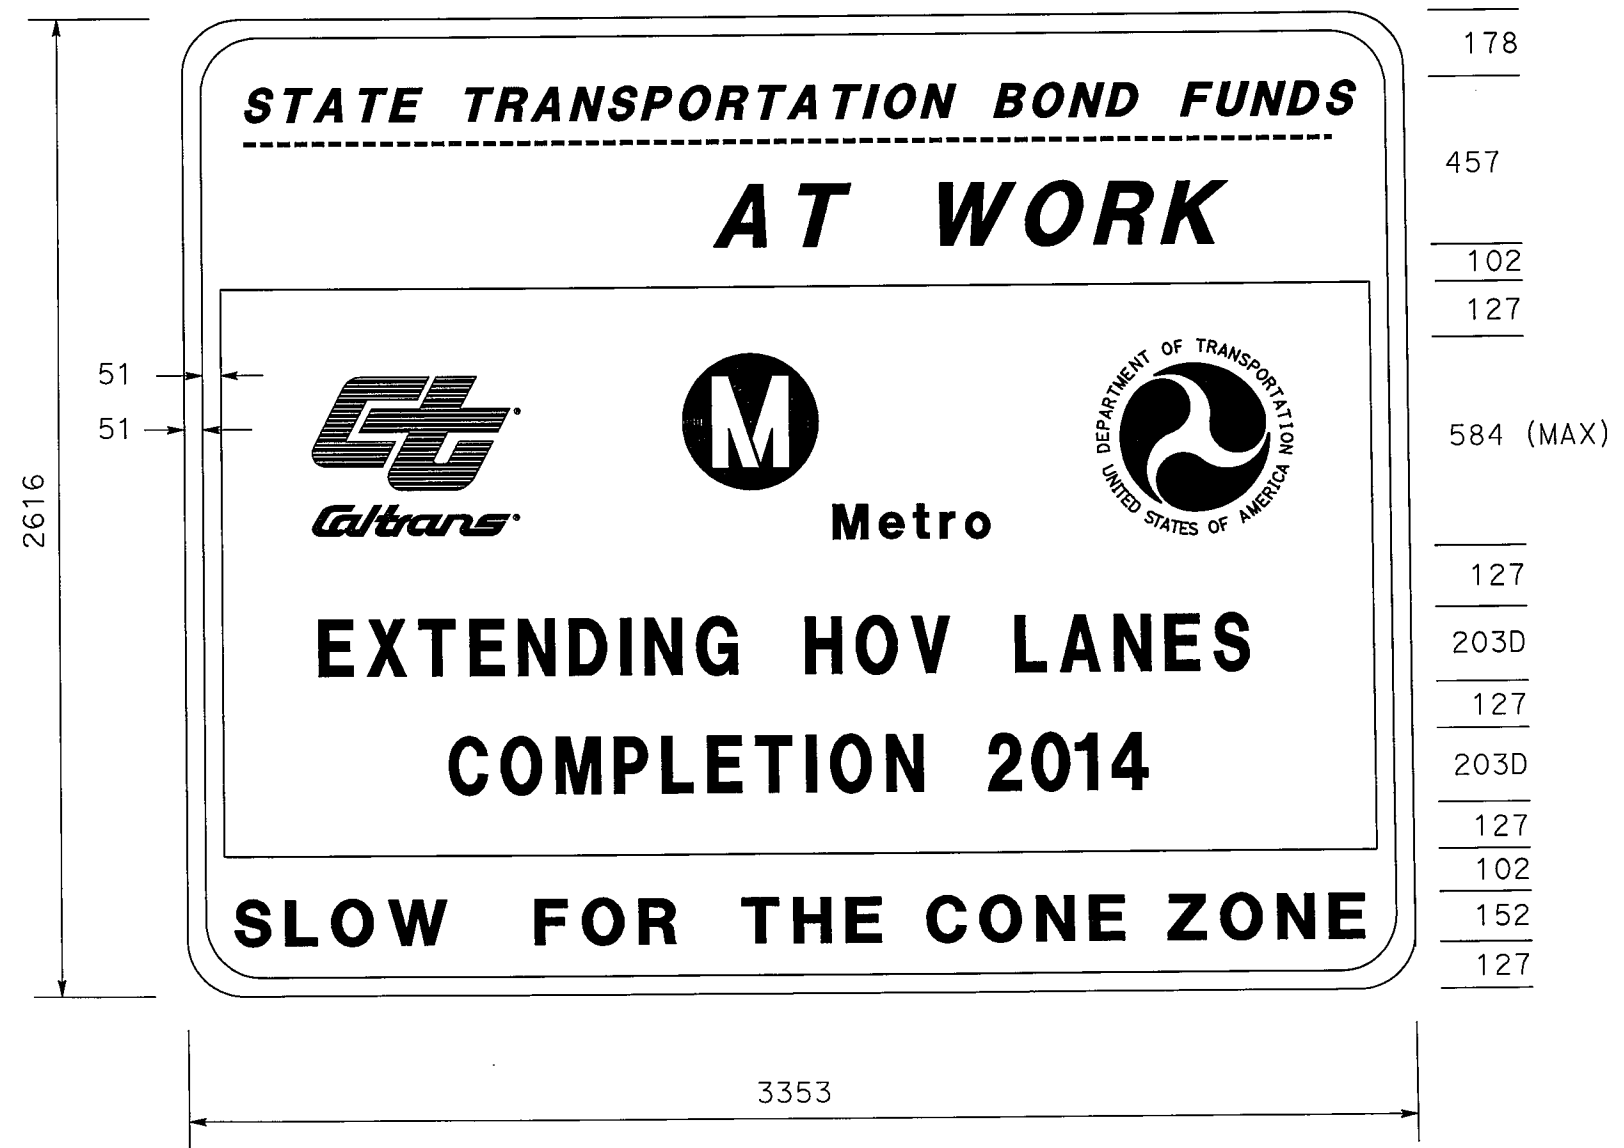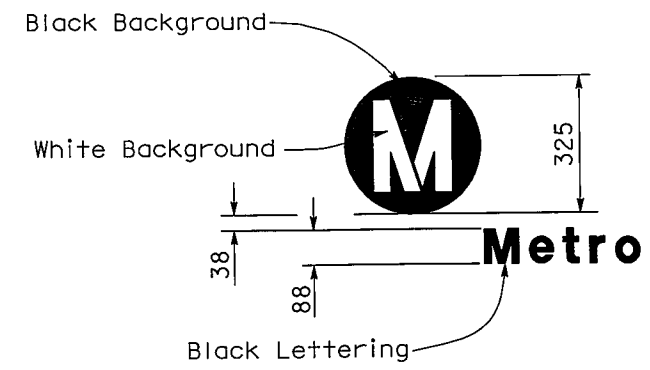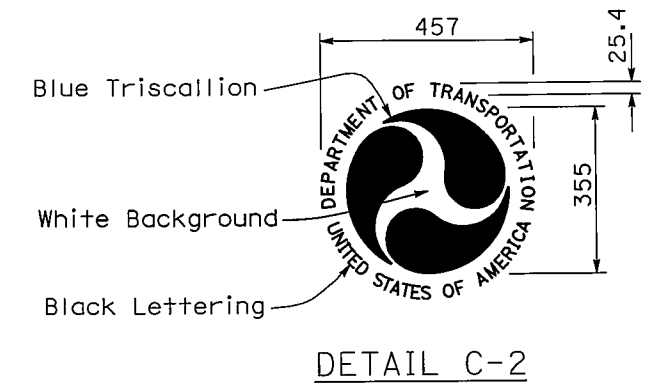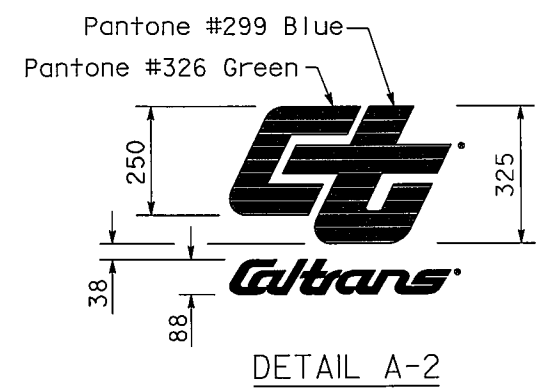

STATE OF CALIFORNIA
 DEPARTMENT OF TRANSPORTATION
CONSTRUCTION PROJECT FUNDING IDENTIFICATION SIGNS
 NO SCALE
 ALL DIMENSIONS ARE IN MILLIMETERS UNLESS OTHERWISE SHOWN