

Memorandum

To: CHAIR AND COMMISSIONERS
CALIFORNIA TRANSPORTATION COMMISSION

CTC Meeting: September 22-23, 2010

Reference No.: 2.4d.
Action Item

From: NORMA ORTEGA
Chief Financial Officer

Prepared by: Basem Muallem
Chief (Interim)
Division of Right of Way
and Land Surveys

Subject: **DIRECTOR'S DEEDS**

RECOMMENDATION:

The California Department of Transportation (Department) recommends the California Transportation Commission (Commission) authorize the execution of the Director's Deeds summarized below. The conveyance of excess State owned real property, including exchanges, is pursuant to Section 118 of the Streets and Highways Code.

The Director's Deeds included in this item involve an estimated current value of \$935,700. The State will receive a return of \$846,000 from the sale of these properties. A recapitulation of the items presented and corresponding maps are attached.

ISSUE:

01-03-Sut-99 PM 40.3 Live Oak
Disposal Unit #DD 022833-01-01 3.22 acres
Convey to: City of Live Oak \$176,000 (Appraisal \$176,000)
Direct sale to the City of Live Oak at the appraised value. The direct sale is in accordance with the Rescission of Freeway Adoption 3-Sut-99 PM T 36.0/42.2, 3-But-99 PM 0.0/13.1; Resolution HRU 07-01, approved by the Commission on December 13, 2007. The resolution grants the cities of Live Oak and Gridley, and the counties of Sutter and Butte, the first right of refusal to purchase the excess properties for two years following passage of the resolution.

02-03-Sut-99 PM 40.3 Live Oak
Disposal Unit #DD 022838-01-01 8.74 acres
Convey to: City of Live Oak \$245,000 (Appraisal \$245,000)
Direct sale to the City of Live Oak at the appraised value. The direct sale is in accordance with the Rescission of Freeway Adoption 3-Sut-99 PM 36.0/42.2, 3-But-99 PM 0.0/13.1; resolution HRU 07-01, approved by the Commission on December 13, 2007. The resolution grants to the cities of Live Oak and Gridley, and the counties of Sutter and Butte, the first right of refusal to purchase the excess properties for two years following passage of the resolution.

10-11-Imp-111 PM 8.8
Disposal Unit #DK 030875-2
Convey to: Imperial Irrigation District
Direct conveyance of utility easement to the Imperial Irrigation District is 100 percent Department's obligation pursuant to Utility Agreement #29995 dated May 15, 2000.

Imperial
9.2 acres
\$0.00 (Appraisal N/A)

11-11-Imp-111 PM 11.2
Disposal Unit #DK 030893-1
Convey to: Imperial Irrigation District
Direct conveyance of utility easement to the Imperial Irrigation District is 100 percent Department's obligation pursuant to Utility Agreement #29995 dated May 15, 2000

Imperial
0.08 acre
\$0.00 (Appraisal N/A)

12-11-Imp-111 PM 20.7
Disposal Unit #DK 031058-X2-XX
Convey to: Imperial Irrigation District
Direct conveyance for no monetary consideration to correct record title.

Imperial
0.18 acre
\$0.00 (Appraisal N/A)

13-11-SD-125 PM 13.7
Disposal Unit #DK 030538-X1-XX
Convey to: San Diego Gas & Electric Company
Direct conveyance for no monetary consideration. Conveyance is to correct utility easement recorded in error to the Department.

Lemon Grove
0.16 acre
\$0.00 (Appraisal N/A)

Attachments

SUMMARY OF DIRECTOR'S DEEDS - 2.4d.

PRESENTED TO CALIFORNIA TRANSPORTATION COMMISSION - September 22-23, 2010

Table I - Volume by Districts


District	Direct Sales	Public Sales	Non-Inventory Conveyances	Other Funded Sales	Total Items	Current Estimated Value	Return From Sales	Recovery %
								% Return From Sales Current Value
01	0	0			0	\$0	\$0	
02	0	0			0	\$0	\$0	
03	2	0			2	\$421,000	\$421,000	100%
04	3	0			3	\$2,500	\$2,500	100%
05	0	1			1	\$430,000	\$340,300	79%
06	0	0			0	\$0	\$0	0%
07	1	0			1	\$0	\$0	
08	1	0			1	\$82,200	\$82,200	100%
09	0	0			0	\$0	\$0	
10	0	0			0	\$0	\$0	
11	5	0			5	\$0	\$0	
12	0	0			0	\$0	\$0	
Total	12	1			13	\$935,700	\$846,000	90%

Table II - Analysis by Type of Sale

Type of Sale	# of Items	Current Estimated Value	Return From Sales	Recovery %
				% Return From Sales Current Value
Direct Sales	12	\$505,700	\$505,700	100%
Public Sales	1	\$430,000	\$340,300	79%
Non-Inventory Conveyances	0			
Sub-Total	13	\$935,700	\$846,000	90%
Other Funded Sales	0			
Total	13	\$935,700	\$846,000	90%

R2E R3E

COUNTY

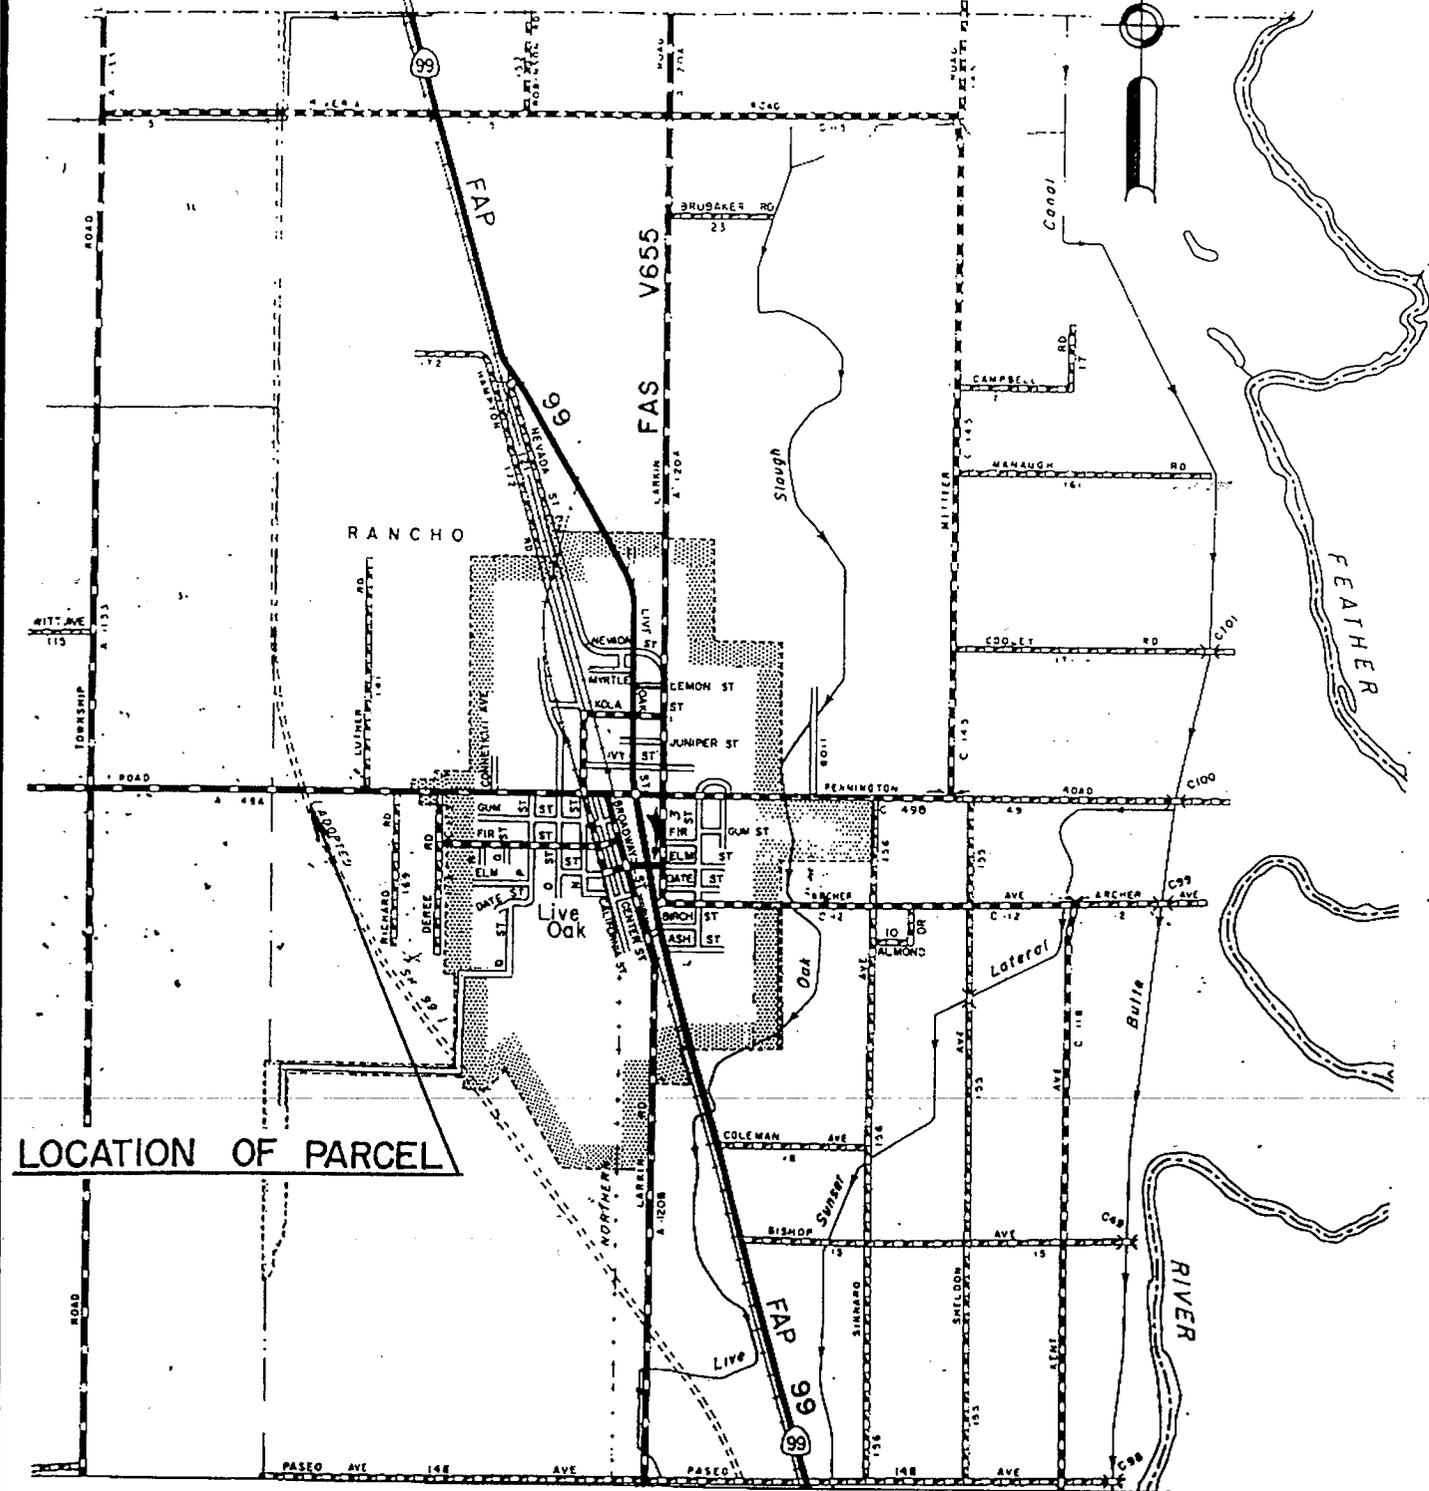

LOCATION OF PARCEL


LOCATION MAP

DIRECTORS DEED MAP

PAR NO DD-022833-01-01


DIST CO RTE PM
03 SUT 99 40.3

RANCHO BOGA
T17N R3E MDB&M
(PROJECTED)

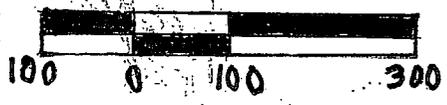

SEC. 31

SEC. 6

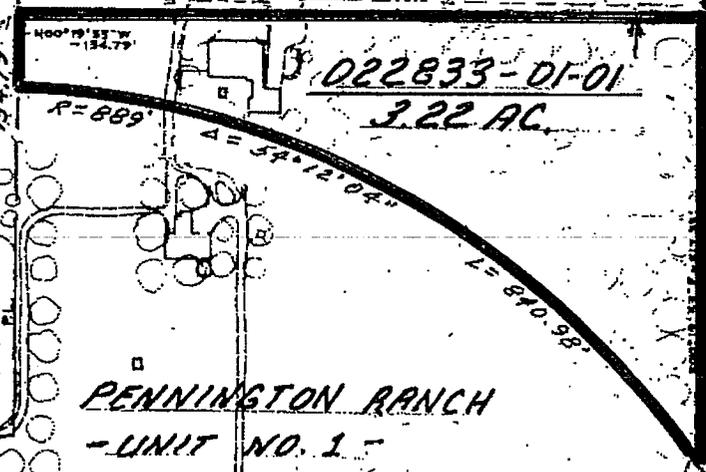

RANCHO BOGA
T16N R3E MDB&M
(PROJECTED)

Scale 1" = 200'


DIRECTORS DEED MAP

PARCEL NO.
DD-022833-01-01

CO.	RTE.	P.M.
<i>5117</i>	<i>99</i>	<i>40.3</i>

R 2 E R 3 E

COUNTY

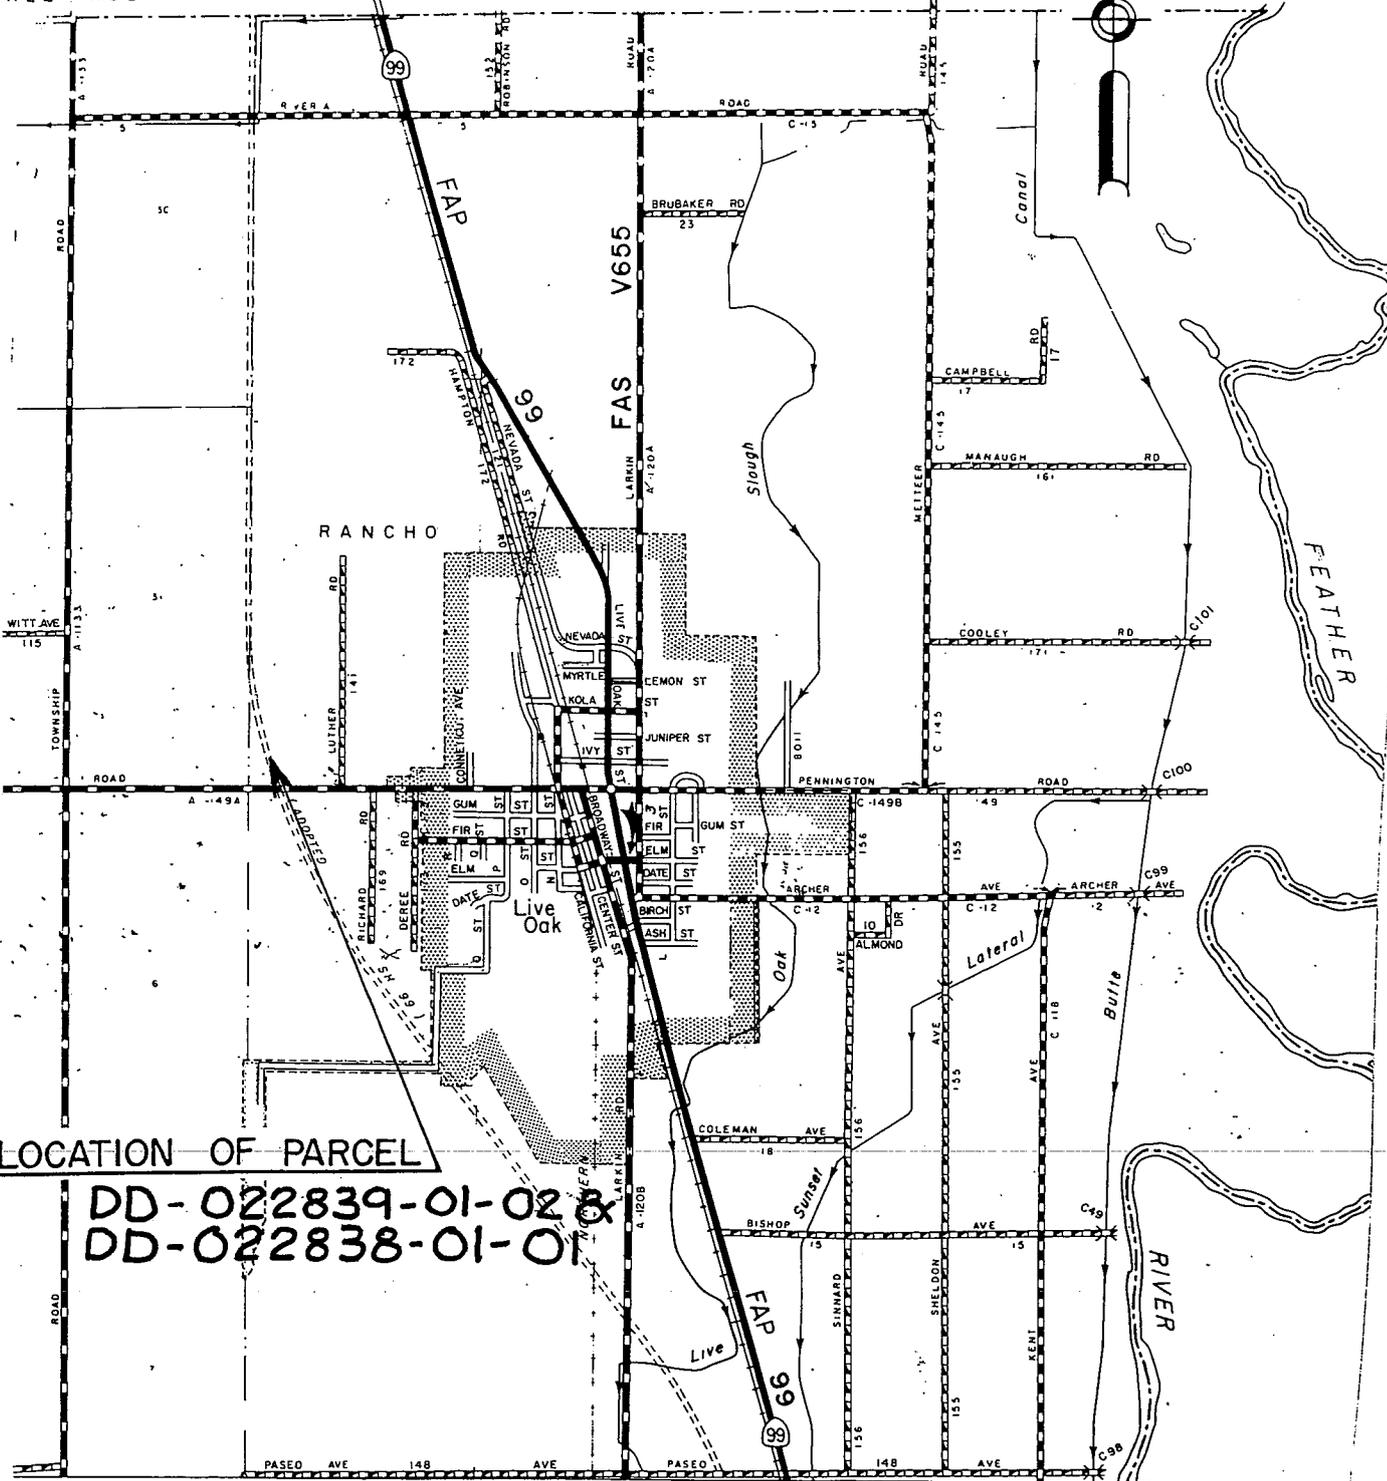


LOCATION OF PARCEL

DD-022839-01-02 &
DD-022838-01-01

LOCATION MAP

DIRECTORS DEED MAP			
DD-022838-01-01			
PAR NO DD-022839-01-02			
DIST	CO	RTE	PM
03	SUT	99	40.3

RANCHO BOGA
T17N R3E MDB&M
(PROJECTED)

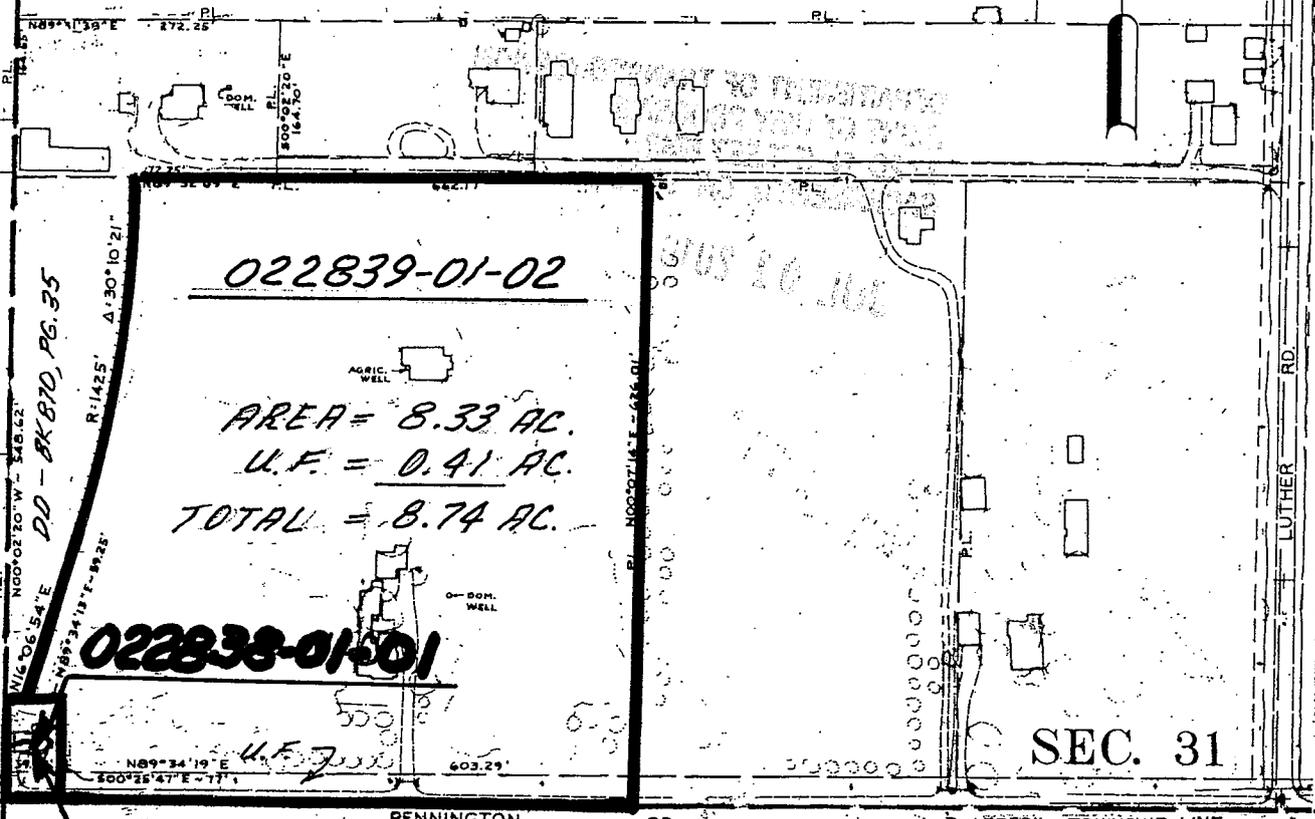

022839-01-02
AREA = 8.33 AC.
U.F. = 0.41 AC.
TOTAL = 8.74 AC.

022838-01-01

SEC. 31

SEC. 6

1/4 SECTION BDRY.
1/4 SECTION LINE


RANCHO BOGA
T16N R3E MDB&M
(PROJECTED)

Scale 1" = 200'

DIRECTORS DEED MAP		
PARCEL NO. DD-022839-01-02 & DD-022838-01-01		
CO.	RTE.	P.M.
5UT	99	40.3

**CITY OF OAKLAND
COUNTY OF ALAMEDA**

DK-062226-X1-X1
AREA=5,857 SQUARE FEET

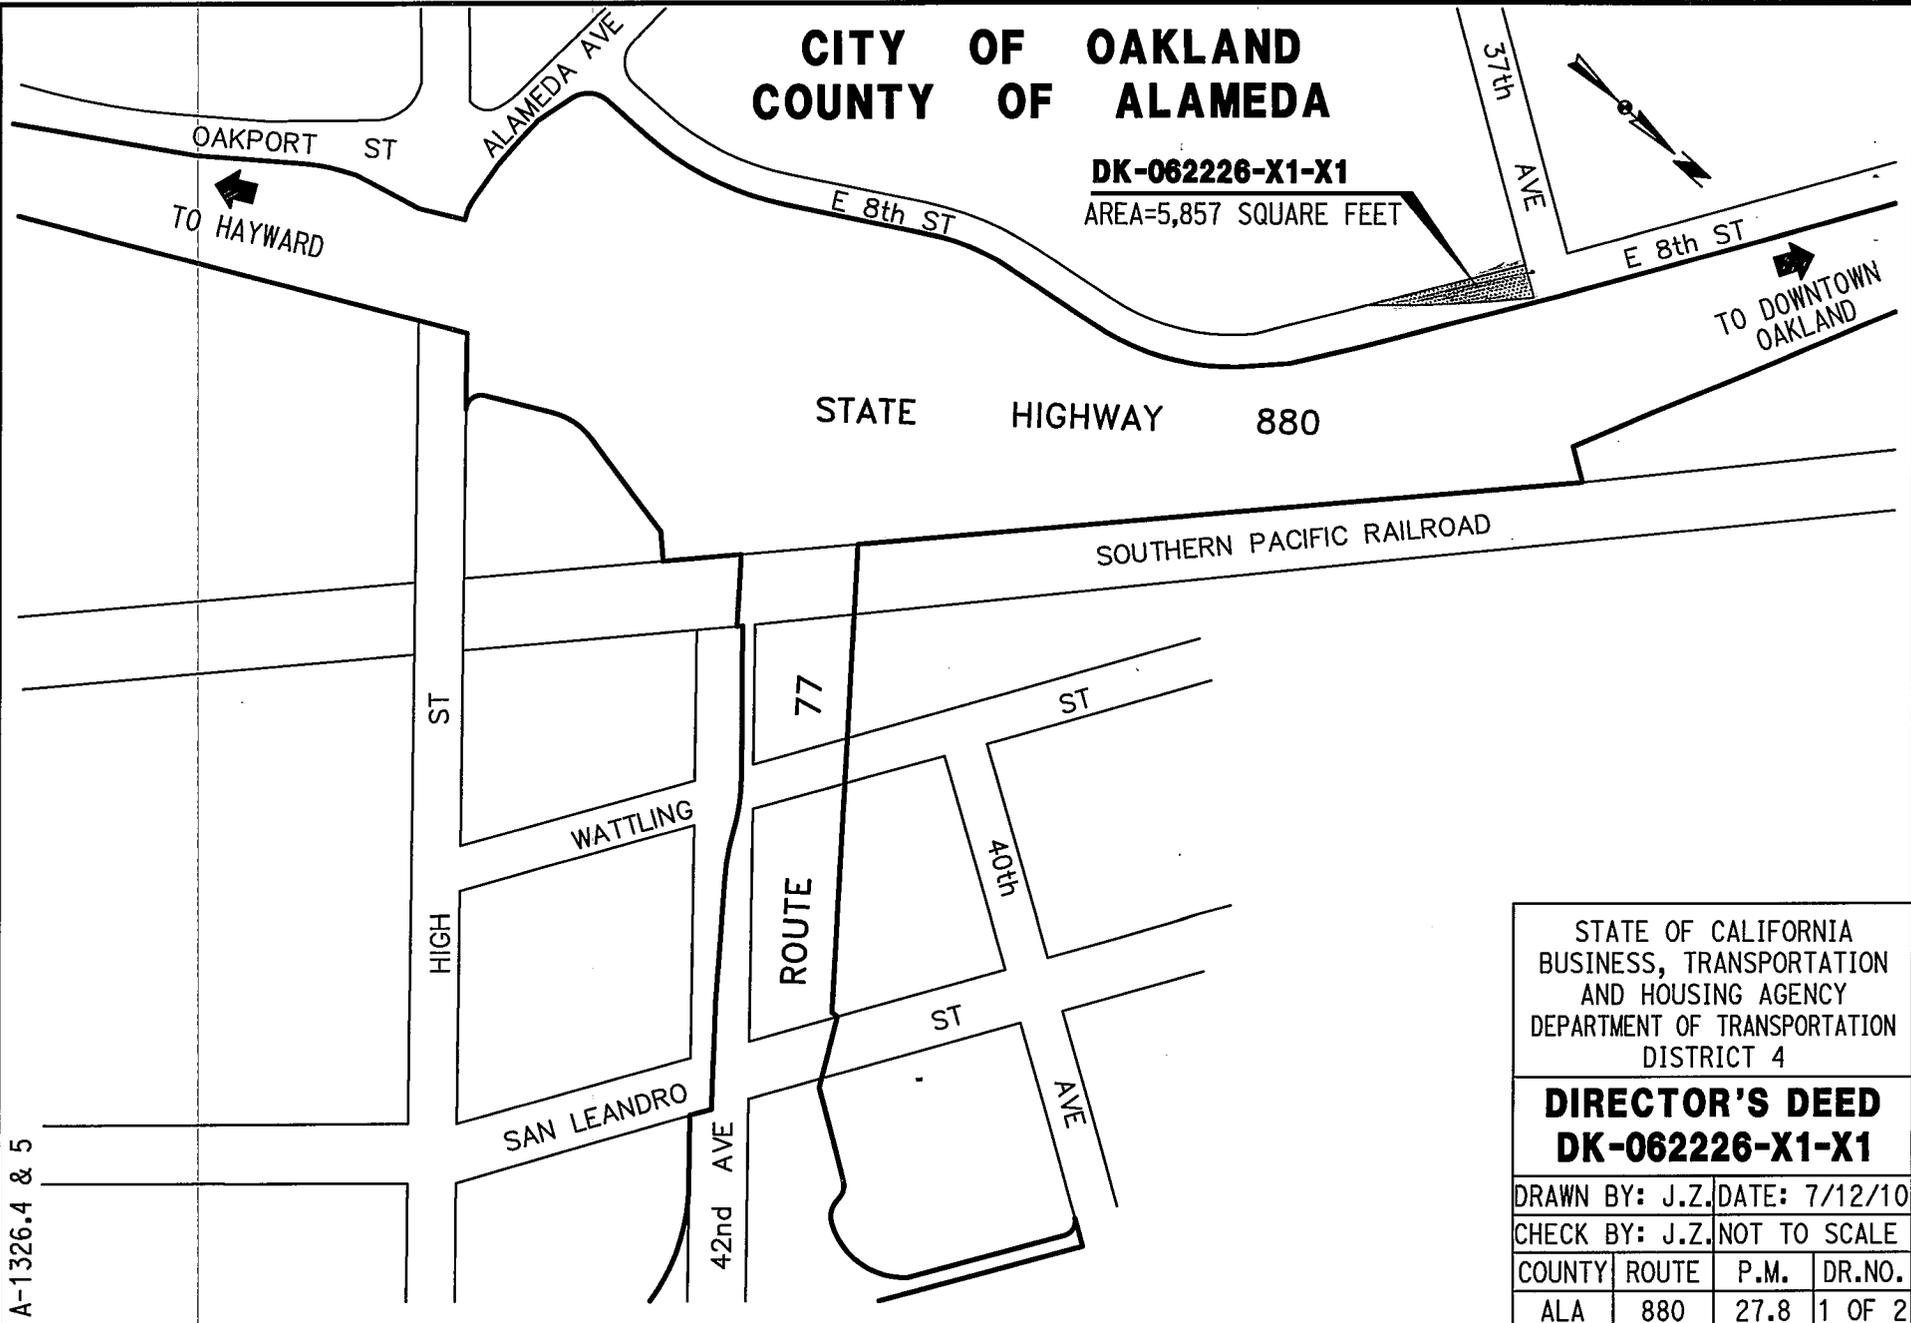

OAKPORT ST
TO HAYWARD

E 8th ST
TO DOWNTOWN
OAKLAND

STATE HIGHWAY 880

SOUTHERN PACIFIC RAILROAD

HIGH ST

WATTLING

ROUTE 77

ST

40th

ST

SAN LEANDRO

42nd AVE

AVE

STATE OF CALIFORNIA
BUSINESS, TRANSPORTATION
AND HOUSING AGENCY
DEPARTMENT OF TRANSPORTATION
DISTRICT 4

DIRECTOR'S DEED
DK-062226-X1-X1

DRAWN BY: J.Z.		DATE: 7/12/10	
CHECK BY: J.Z.		NOT TO SCALE	
COUNTY	ROUTE	P.M.	DR.NO.
ALA	880	27.8	1 OF 2

Attachment 3A

A-1326.4 & 5

BEARING AND DISTANCE SHOWN ARE BASED ON THE CALIFORNIA COORDINATE SYSTEM OF 1983, ZONE 3, MULTIPLY DISTANCES SHOWN BY 1.0000666 TO OBTAIN GROUND LEVEL DISTANCES.

**CITY OF OAKLAND
COUNTY OF ALAMEDA**

HOME DEPOT USA, INC.

PARCEL MAP 6621
BOOK 211, PAGES 89-90
ALAMEDA COUNTY RECORDS
PARCEL A



60'
37TH AVE

P.O.B.

DK-062226-X1-X1

AREA=5,857 SQUARE FEET
0.13 ACRE

E. 8TH STREET 55'

224.14'

47.11'

L=229.36'

PROPOSED
RIGHT OF WAY

EXISTING STATE
RIGHT OF WAY

LEGEND

- DIMENSION POINT
- P.O.B. POINT OF BEGINNING
- ||||| ACCESS PROHIBITED

STATE OF CALIFORNIA
BUSINESS, TRANSPORTATION
AND HOUSING AGENCY
DEPARTMENT OF TRANSPORTATION
DISTRICT 4

**DIRECTOR'S DEED
DK-062226-X1-X1**

DRAWN BY: J.Z.		DATE: 7/12/10	
CHECK BY: J.Z.		SCALE: 1"=40'	
COUNTY	ROUTE	P.M.	DR.NO.
ALA	880	27.8	2 OF 2



SCALE: 1"=40'

A-1326.5

Attachment 3B

VICINITY MAP

PARCEL NO. DK 012874-02-01


TRANSBAY TERMINAL TRANSFER MAP

FEBRUARY 2005

SCALE: NONE

STATE OF CALIFORNIA
BUSINESS, TRANSPORTATION
AND HOUSING AGENCY
DEPARTMENT OF TRANSPORTATION
DISTRICT 4

SHEET 1 OF 5

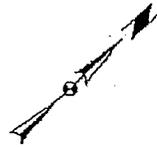


PARCEL LEGEND

- STATE OWNED PARCELS TO BE TRANSFERRED TO THE CITY AND COUNTY OF SAN FRANCISCO
- STATE OWNED PARCELS TO BE TRANSFERRED TO THE TRANSBAY JOINT POWERS AUTHORITY
- STATE OPERATING RIGHT OF WAY


PARCEL INFORMATION

PARCEL NO.	APN
A'	3749-052
A''	3749-052
B	3749-064
C'	3737-005, -012, -027
C''	3737-005, -012, -027
D	3719-009
E	3721-006
F	3721-015A
G	3735-089
H	3735-007
I	3735-018
J	3735-018
K	3718-027
L	3718-025
M	3718-025
N	3739-008
O	3739-006
P	3739-008
Q	3738-004
R	3738-004
S	3738-004
T	3738-004
U	3764-068
V	3749-061
W	3735-128
X	3735-128
Y	3720-001

NOTE: This map is for exhibit purposes only and is not for the intent of interpreting legal boundary rights and parcel areas

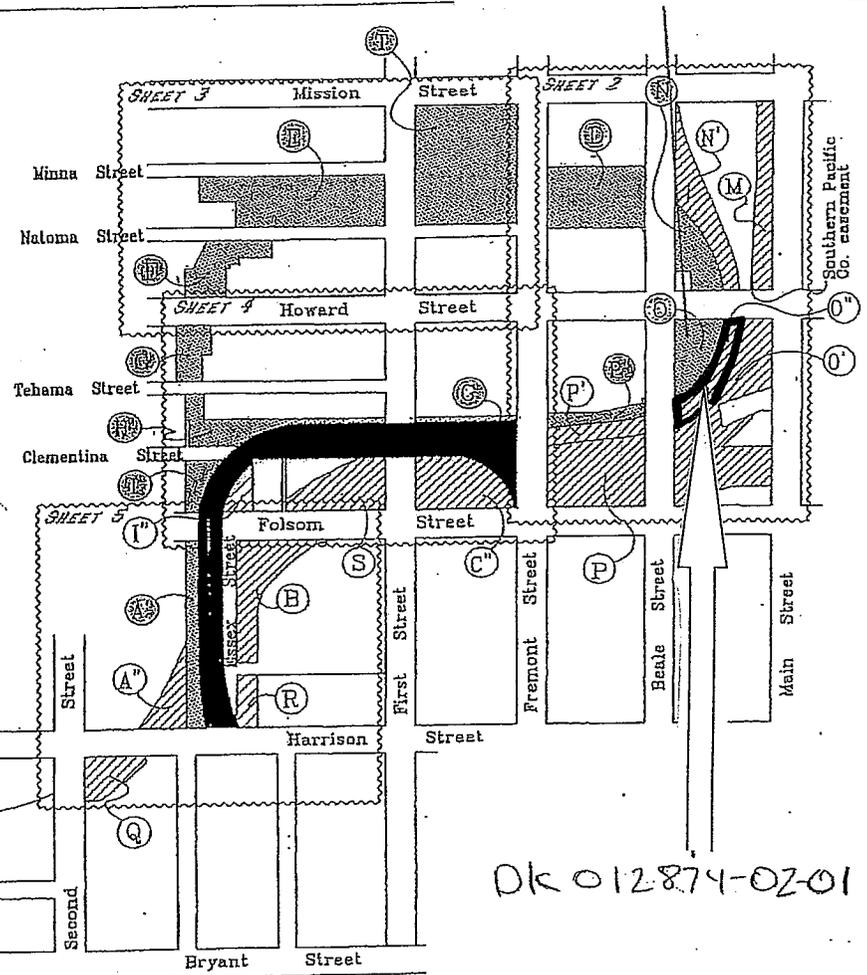

DK 012874-02-01

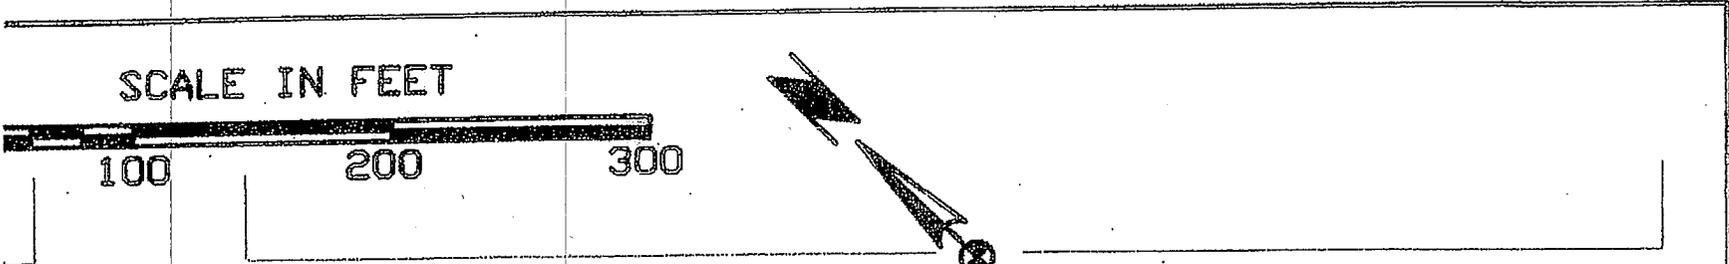


Existing easement
for highway
overhead structure

MAIN STREET



HOWARD STREET

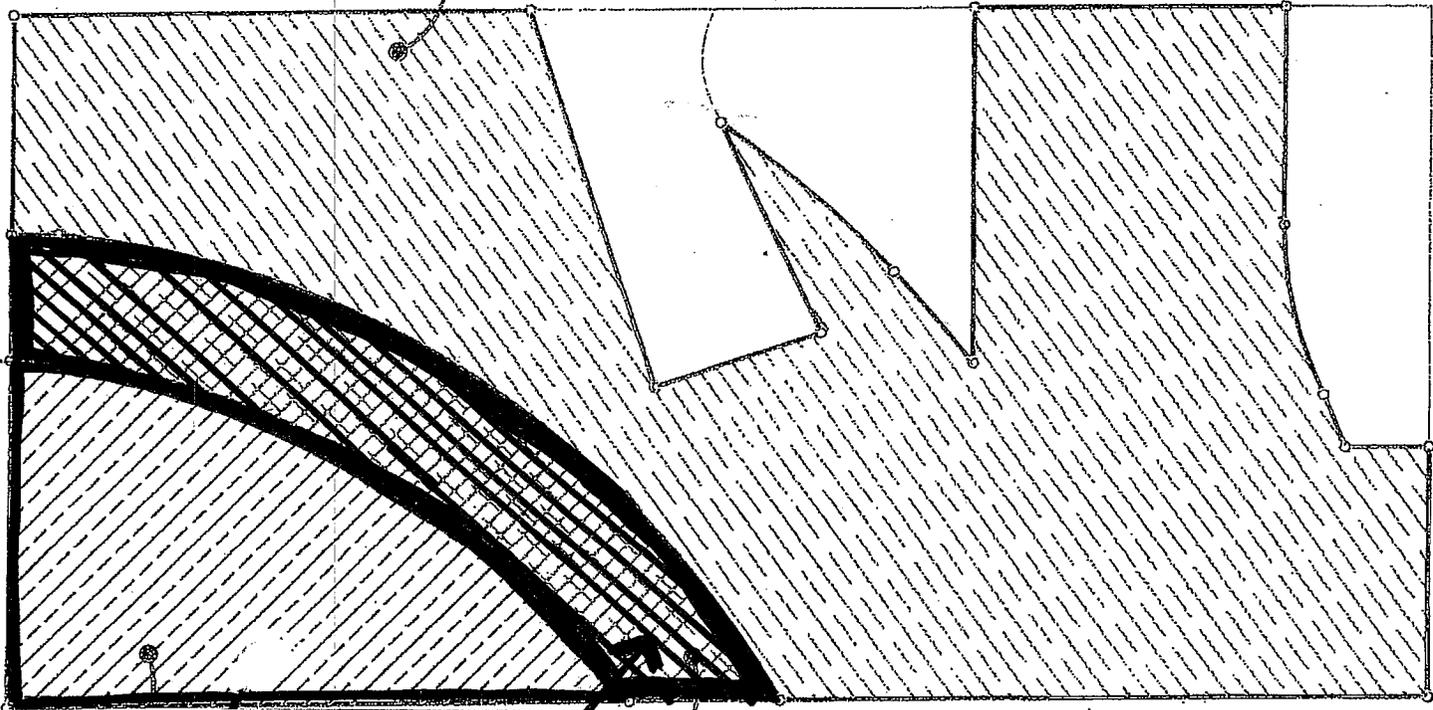

FOLSOM STREET

BEALE STREET

DK 012874-02-01
1.95 Acre

VICINITY MAP

DK 000395-03-01

PARCEL NO. DK 000395-03-01

TRANSBAY TERMINAL TRANSFER MAP

FEBRUARY 2005

SCALE: NONE

STATE OF CALIFORNIA
BUSINESS, TRANSPORTATION
AND HOUSING AGENCY
DEPARTMENT OF TRANSPORTATION
DISTRICT 4

SHEET 1 OF 5




PARCEL LEGEND

-  STATE OWNED PARCELS TO BE TRANSFERRED TO THE CITY AND COUNTY OF SAN FRANCISCO
-  STATE OWNED PARCELS TO BE TRANSFERRED TO THE TRANSBAY JOINT POWERS AUTHORITY
-  STATE OPERATING RIGHT OF WAY

PARCEL INFORMATION

PARCEL NO.	APN
A	3749-052
A	3749-052
B	3749-064
C	3737-005, -012, -027
C	3737-005, -012, -027
D	3719-003
E	3721-006
F	3721-015A
G	3736-069
H	3736-007
I	3736-018
I	3736-018
M	3718-027
N	3718-025
N	3718-025
O	3739-008
O	3739-008
O	3739-008
P	3738-004
P	3738-004
P	3738-004
R	3764-066
S	3749-061
S	3736-120
T	3720-001

NOTE: This map is for exhibit purposes only and is not for the intent of interpreting legal boundary rights and parcel areas

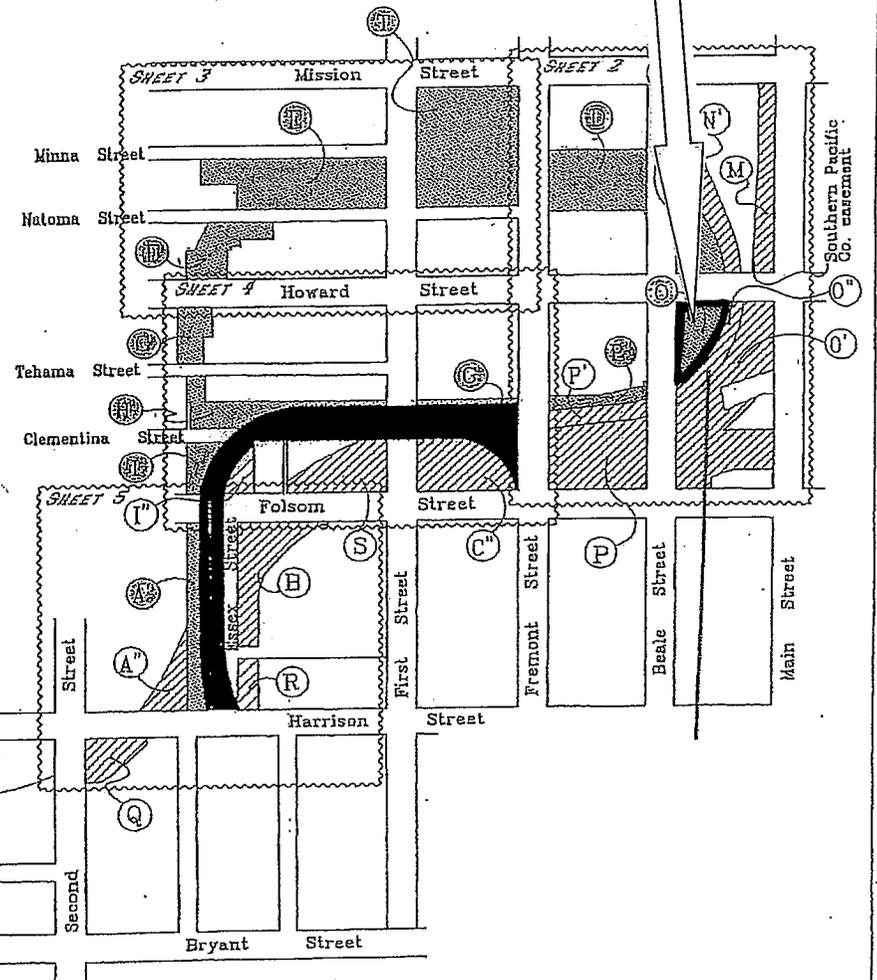


SCALE IN FEET

100

200

300

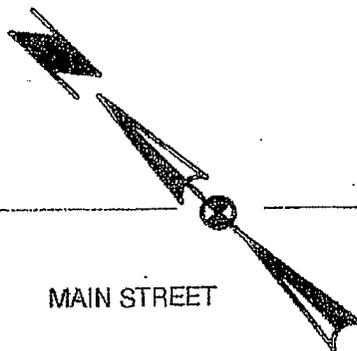


Existing easement
for highway
overhead structure

MAIN STREET

HOWARD STREET

FOLSOM STREET

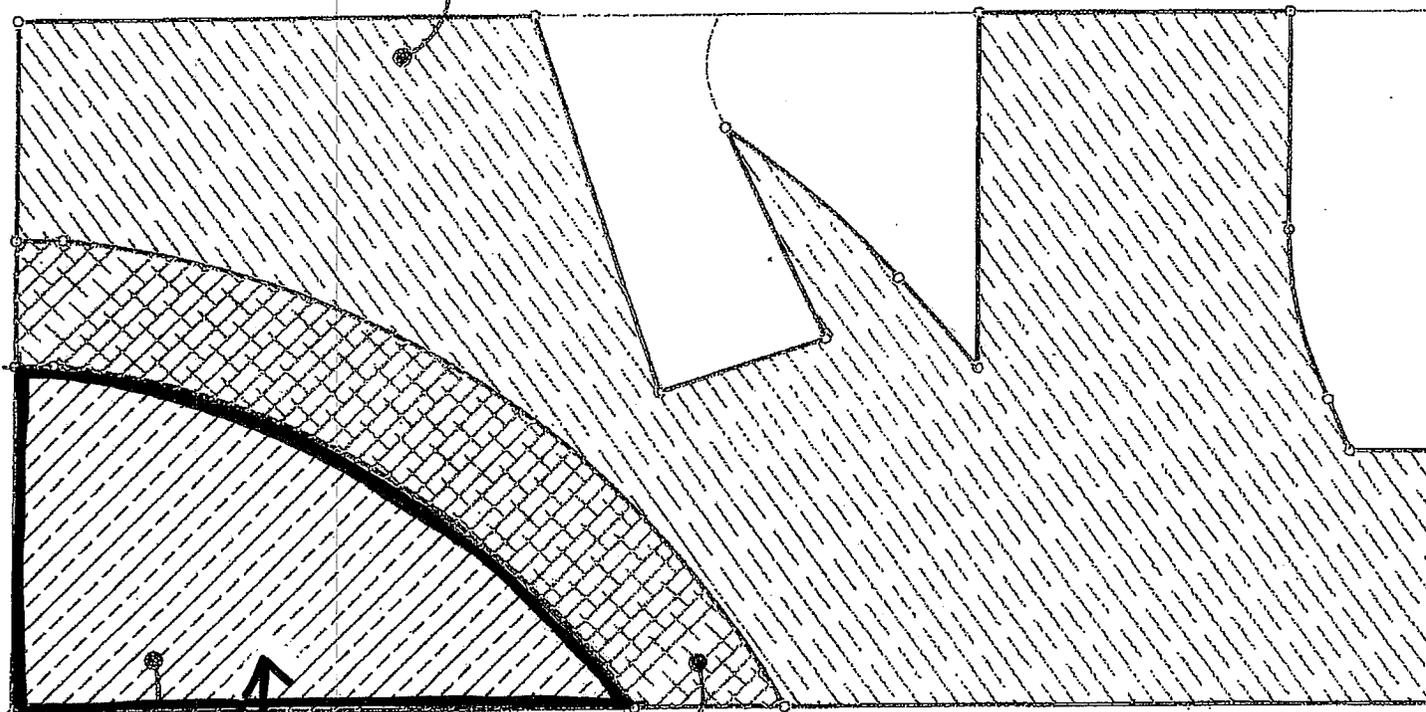



BEALE STREET

0

0''

JK 000395-03-01


1.25 ACRE

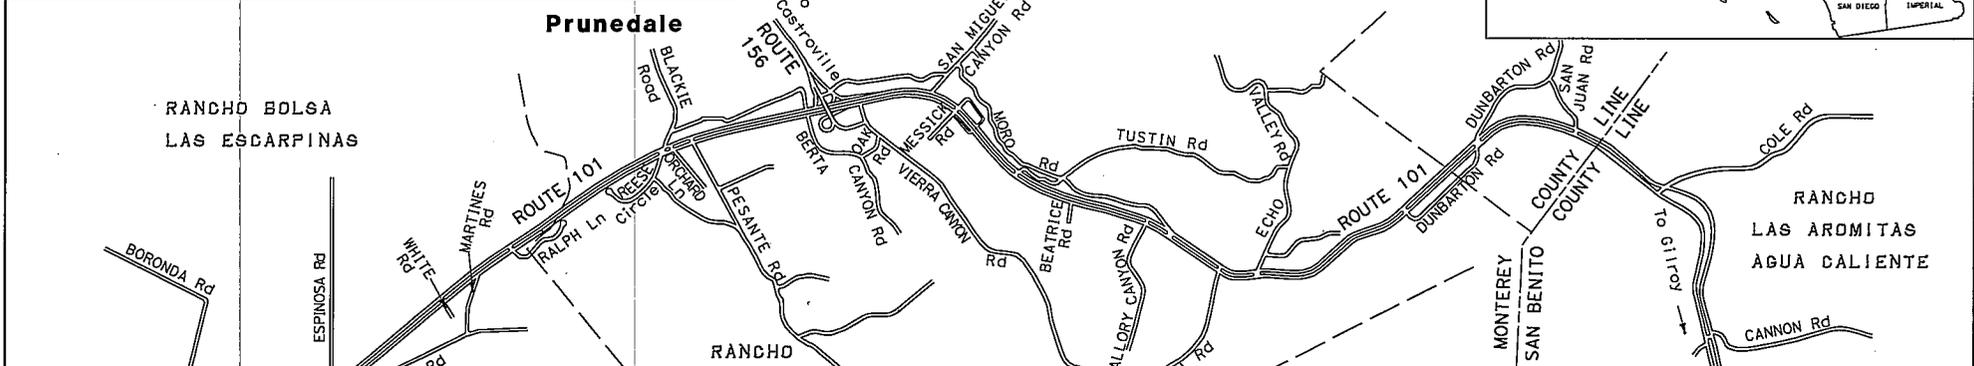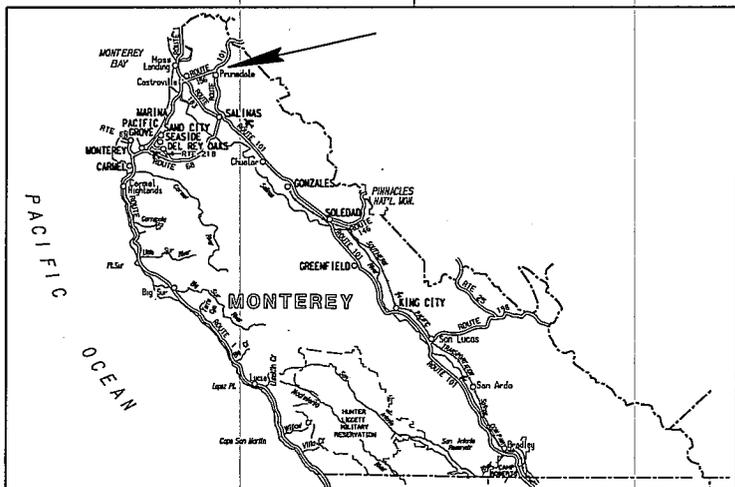

STATE OF CALIFORNIA
 BUSINESS, TRANSPORTATION AND HOUSING AGENCY
 DEPARTMENT OF TRANSPORTATION



**DIRECTOR'S DEED
 MAP INDEX
 DD 6158-01-01**

DIST	COUNTY	ROUTE	POST MILE	SHEET No.	TOTAL SHEETS
05	MON	101	R 98.3	1	2

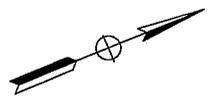

**Parcel
 DD 6158-01-01**

Attachment 6A

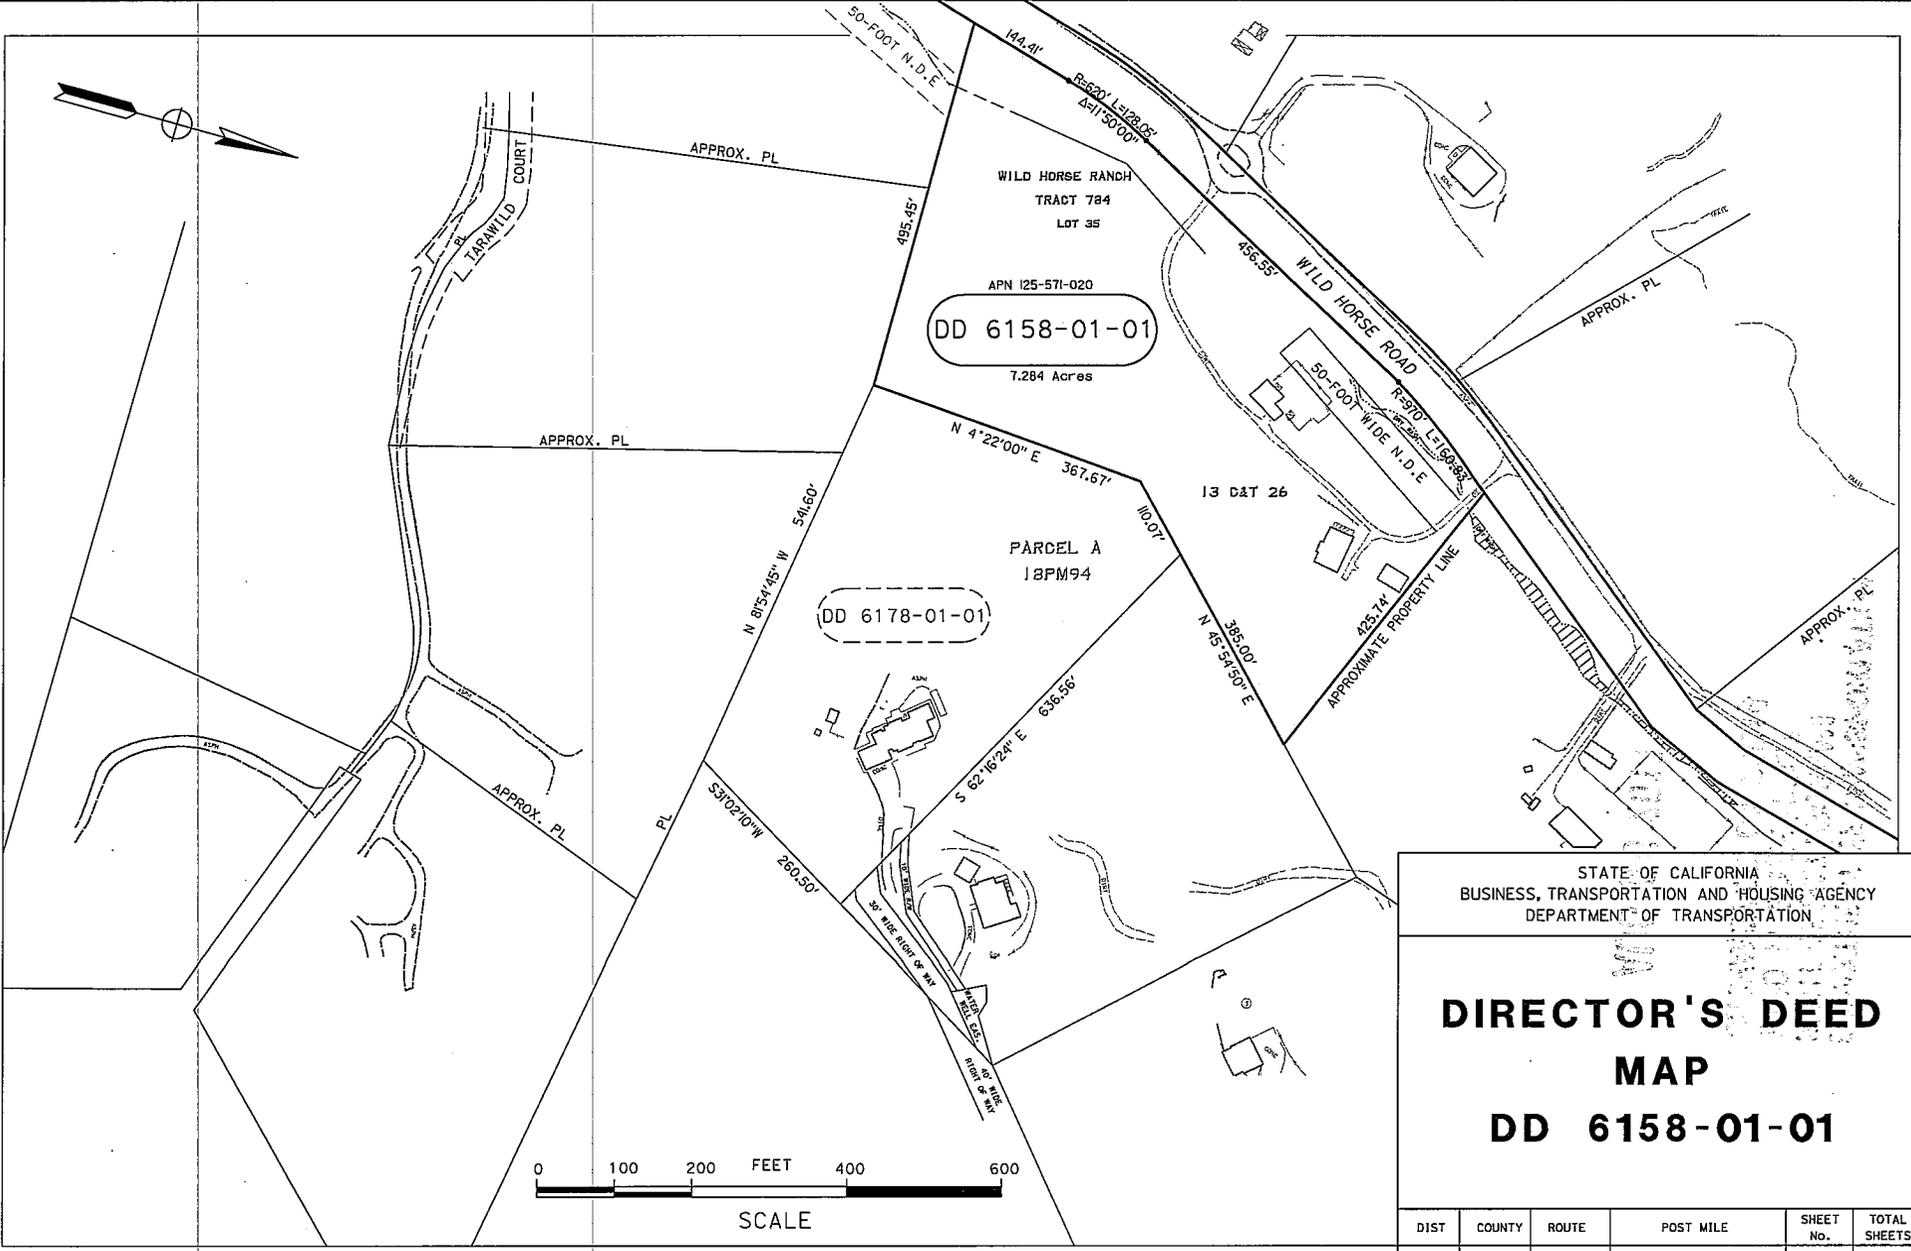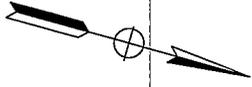


STATE OF CALIFORNIA
BUSINESS, TRANSPORTATION AND HOUSING AGENCY
DEPARTMENT OF TRANSPORTATION

**DIRECTOR'S DEED
MAP
DD 6158-01-01**

DIST	COUNTY	ROUTE	POST MILE	SHEET No.	TOTAL SHEETS
05	MON	101	R 98.3	2	2

Attachment 6B


CITY OF DOWNEY

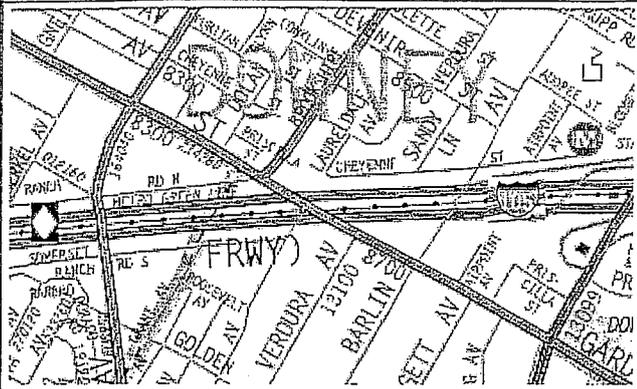

LOCATION MAP NO SCALE

DIST	COUNTY	ROUTE	POST MILE
07	LA	105	15.4

PARCEL NO.	AREA S.F.
DK 58861-4	2,364 S.F.

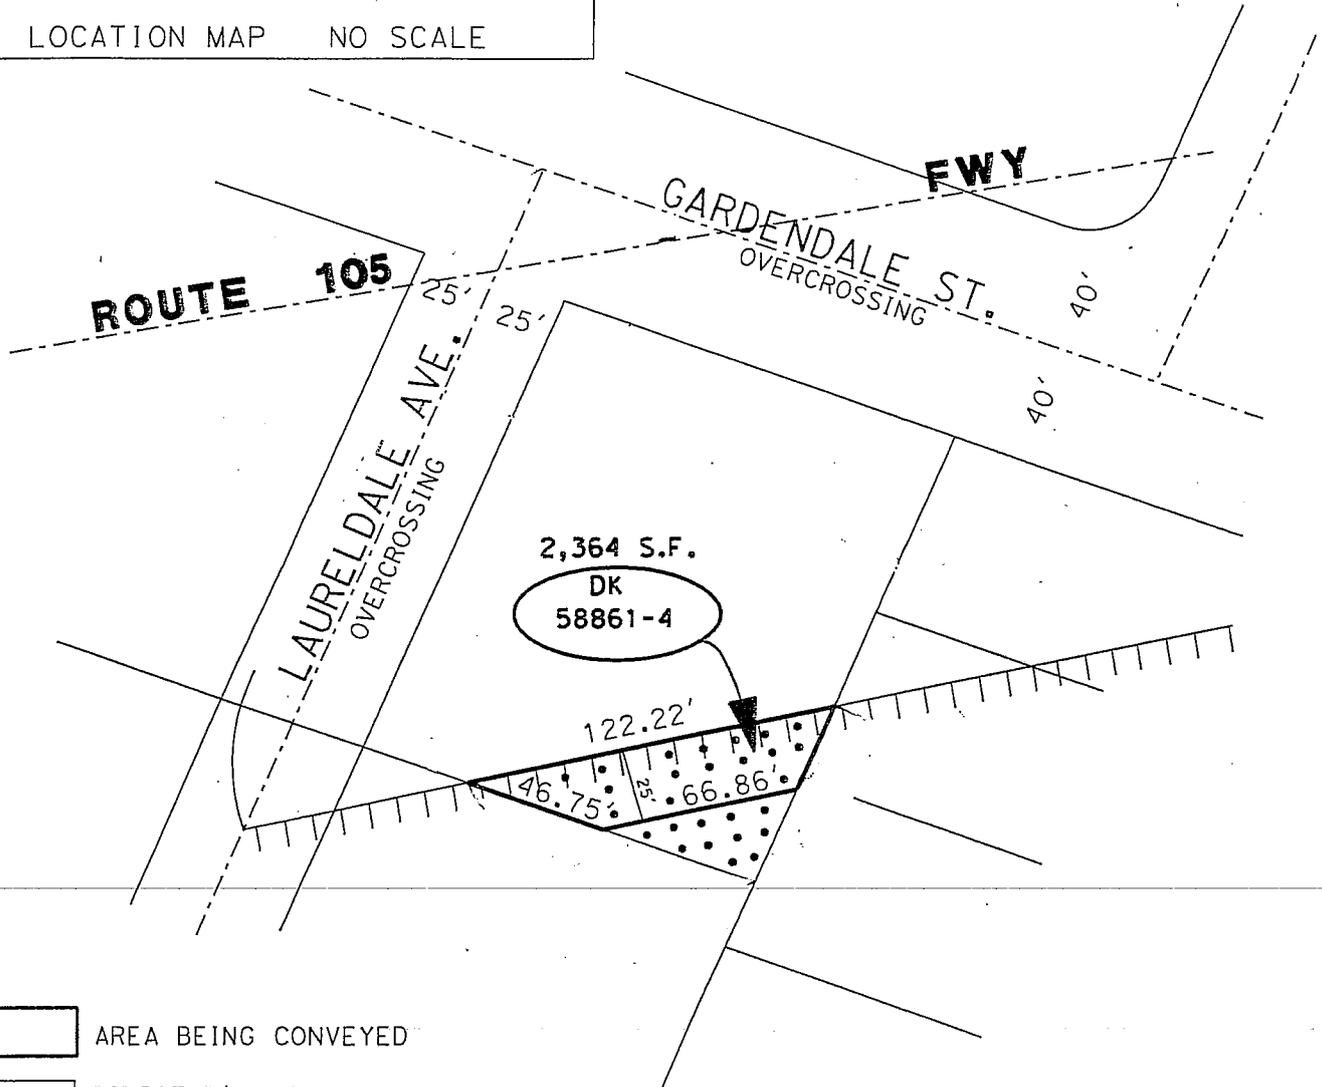

- AREA BEING CONVEYED
- DIRECTOR'S DEED 058861-01-01
OR# 95-1532615
- STATE RETAINS ACCESS RIGHTS

**INTERSTATE
CITY OF DOWNEY**

STATE OF CALIFORNIA-DEPARTMENT OF TRANSPORTATION-DISTRICT 07

PLAT ACCOMPANYING

DIRECTOR'S DEED DK 58861-4


REF. MAP: F1154-8

**SCALE: NONE
DRWN: FC CHKD: JM
DATE: 8-24-2009**

NOTE: The State of California or its officers or agents shall not be responsible for the accuracy or completeness of digital images of this map.

DD015529-02-01
(EXCESS LAND)

EXHIBIT "B"
FOR DEPICTION OF
EXHIBIT "A"

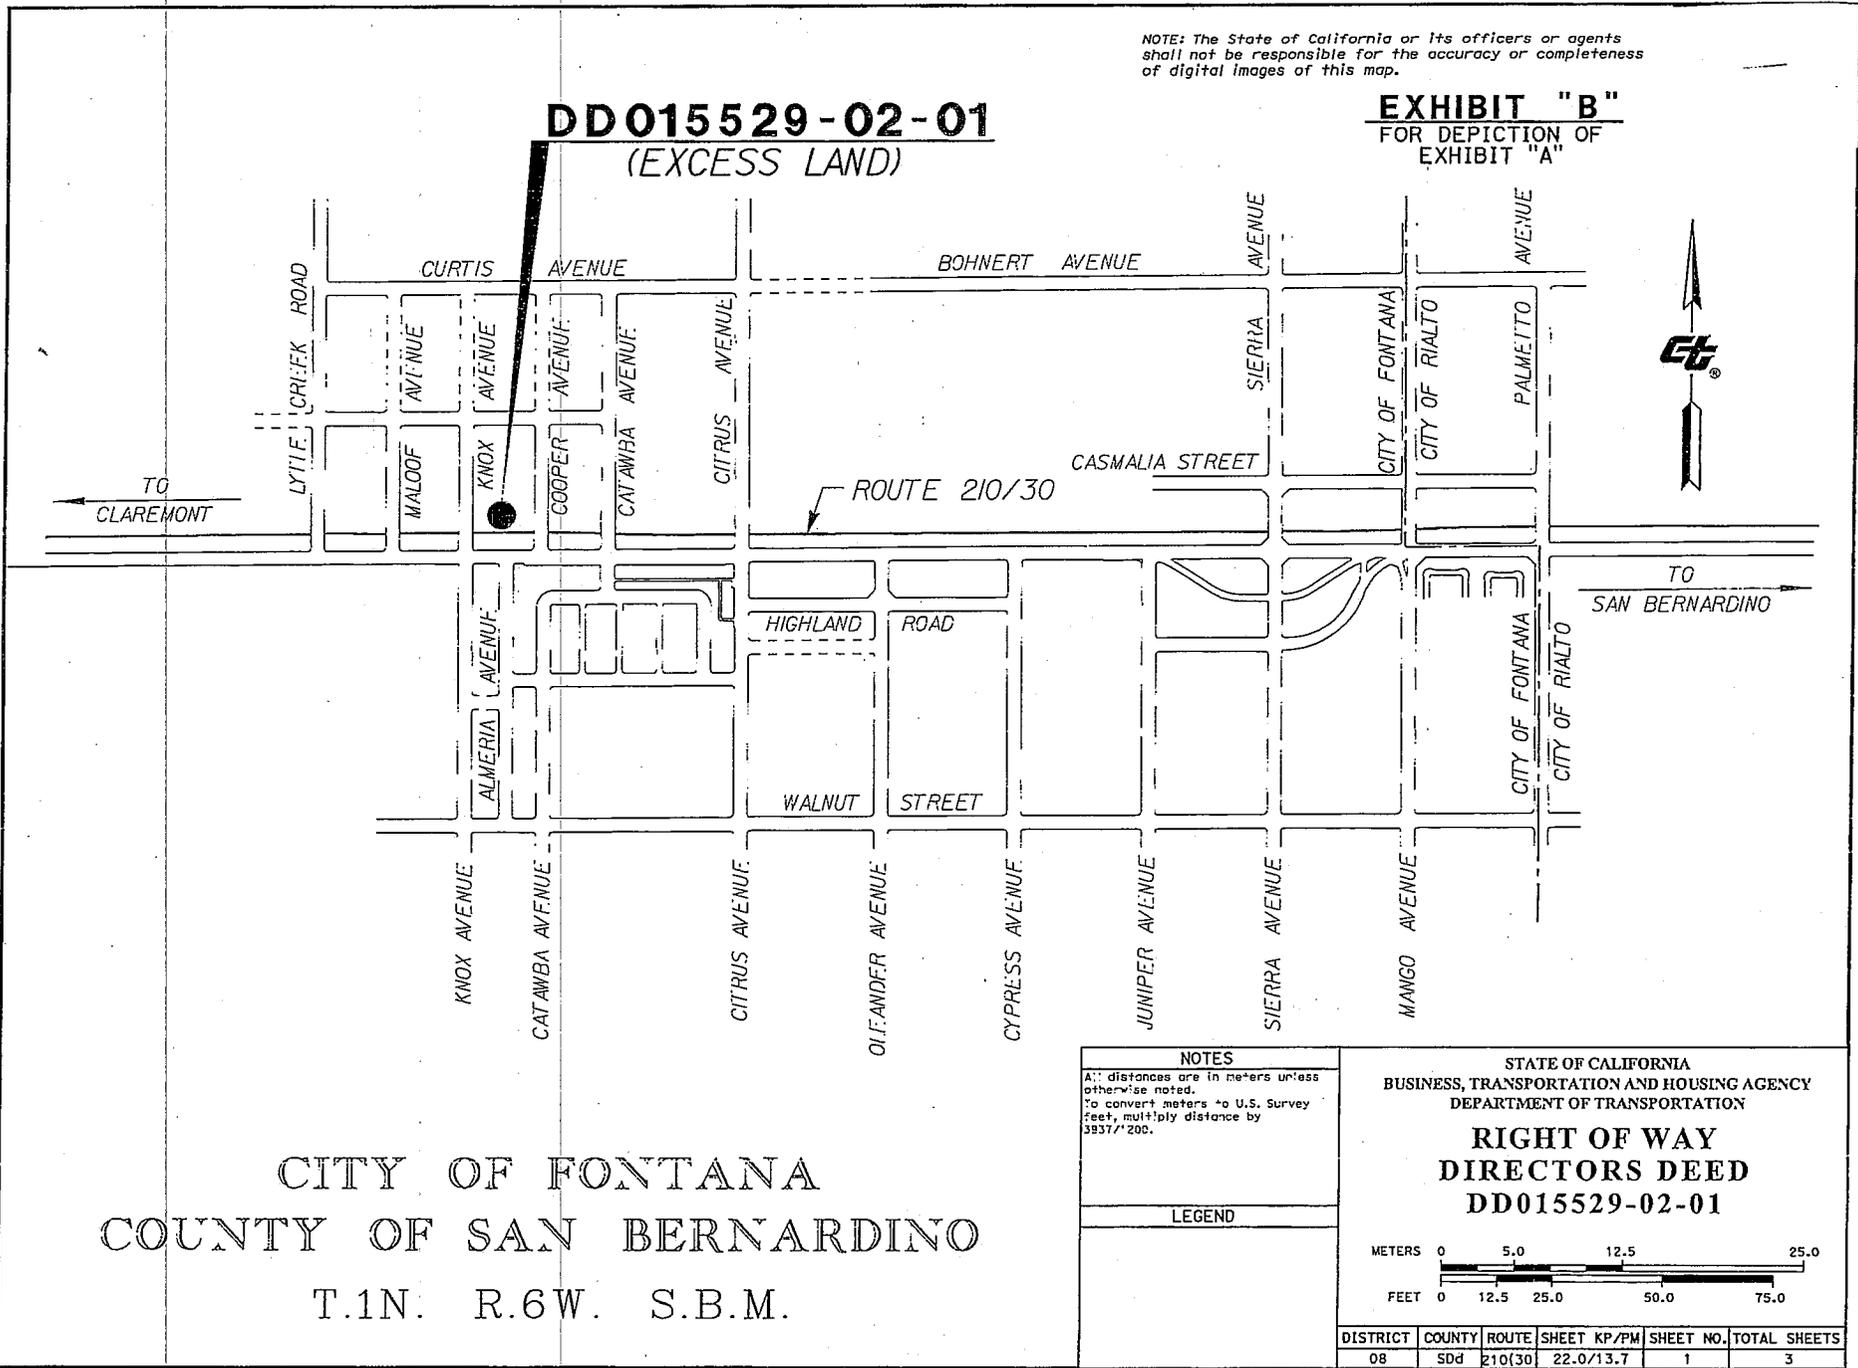


CITY OF FONTANA
COUNTY OF SAN BERNARDINO
T.1N. R.6W. S.B.M.

NOTES
A: distances are in meters unless otherwise noted.
To convert meters to U.S. Survey feet, multiply distance by 3937/200.

LEGEND

STATE OF CALIFORNIA
BUSINESS, TRANSPORTATION AND HOUSING AGENCY
DEPARTMENT OF TRANSPORTATION
RIGHT OF WAY DIRECTORS DEED
DD015529-02-01

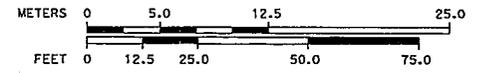

DISTRICT	COUNTY	ROUTE	SHEET KP/PM	SHEET NO.	TOTAL SHEETS
08	SD	210(30)	22.0/13.7	1	3

SECTION 25
 TRACT NO. 2177
 MALOOF HIGHLAND AVE
 TRACT NO. 1
 MB 31/51

NOTE: The State of California or its officers or agents shall not be responsible for the accuracy or completeness of digital images of this map.

EXHIBIT "B"
 FOR DEPICTION OF
 EXHIBIT "A"



DD015529-02-01
 (EXCESS LAND)

LOT 92 1.87 ACRES LOT 59

NORTHERLY LINE LOTS 13 THRU. 18

178.403m (585.31')

284.824m (934.46')

DRAINAGE EASEMENT

314.651m (1032.32')

(31.58')
 9.625m

13.990m (45.90')

15.240m
 (50.00')

106

105

57

58

LOT 93

HIGHLAND CHANNEL

R/W

LOT 12

TO
 CLAREMONT

☉ KNOX AVE

LOT 13

LOT 14

LOT 15

LOT 16

LOT 17

LOT 18

☉ IMP. RTE 210 (30)

TO
 SAN BERNARDINO

☉ COOPER AVENUE

COUNTY OF SAN BERNARDINO

CITY OF FONTANA

T.1N. R.6W. S.B.M.

R/W

R/W


NOTES

All distances are in meters unless otherwise noted.
 To convert meters to U.S. Survey feet, multiply distance by 3937/1200.

LEGEND

STATE OF CALIFORNIA
 BUSINESS, TRANSPORTATION AND HOUSING AGENCY
 DEPARTMENT OF TRANSPORTATION

**RIGHT OF WAY
 DIRECTORS DEED
 DD015529-02-01**

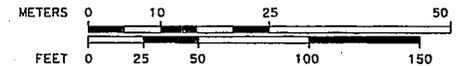

DISTRICT	COUNTY	ROUTE	SHEET KP/PM	SHEET NO.	TOTAL SHEETS
08	SBD	210(30)	22.0/13.7	2	3

Attachment 8B

Attachment 8B

SECTION 25
 TRACT NO. 2177
 MALOOF HIGHLAND AVE
 TRACT NO. 1
 MB 31/51

NOTE: The State of California or its officers or agents shall not be responsible for the accuracy or completeness of digital images of this map.

EXHIBIT "B"
 FOR DEPICTION OF
 EXHIBIT "A"

DK015548-01-01



LOT 60

COOPER AVENUE

CATAWBA AVE.
 (HAMPTON AVE.)

LOT 58

LOT 25

DD015529-02-01
 (EXCESS LAND)

1.87 Acres (68.15') 20.772m

172.570m (566.17')

284.824m (934.46')

314.651m (1032.32')

9.144m (30.00')

4.580m (15.03')

R/W

LOT 19

LOT 20

LOT 21

LOT 22

LOT 23

LOT 24

IMP. RTE 210(30)

TO CLAREMONT

TO SAN BERNARDINO

LOT 18

COUNTY OF SAN BERNARDINO
 CITY OF FONTANA
 T.1N. R.6W. S.B.M.

R/W

NOTES
 All distances are in meters unless otherwise noted.
 To convert meters to U.S. Survey feet, multiply distance by 3937/1200.

LEGEND

STATE OF CALIFORNIA
 BUSINESS, TRANSPORTATION AND HOUSING AGENCY
 DEPARTMENT OF TRANSPORTATION
RIGHT OF WAY DIRECTORS DEED
DD015529-02-01




DISTRICT	COUNTY	ROUTE	SHEET KP/PM	SHEET NO.	TOTAL SHEETS
08	Sbd		22.0/13.7	3	3

Attachment 8C

Attachment 8C

COUNTY OF IMPERIAL

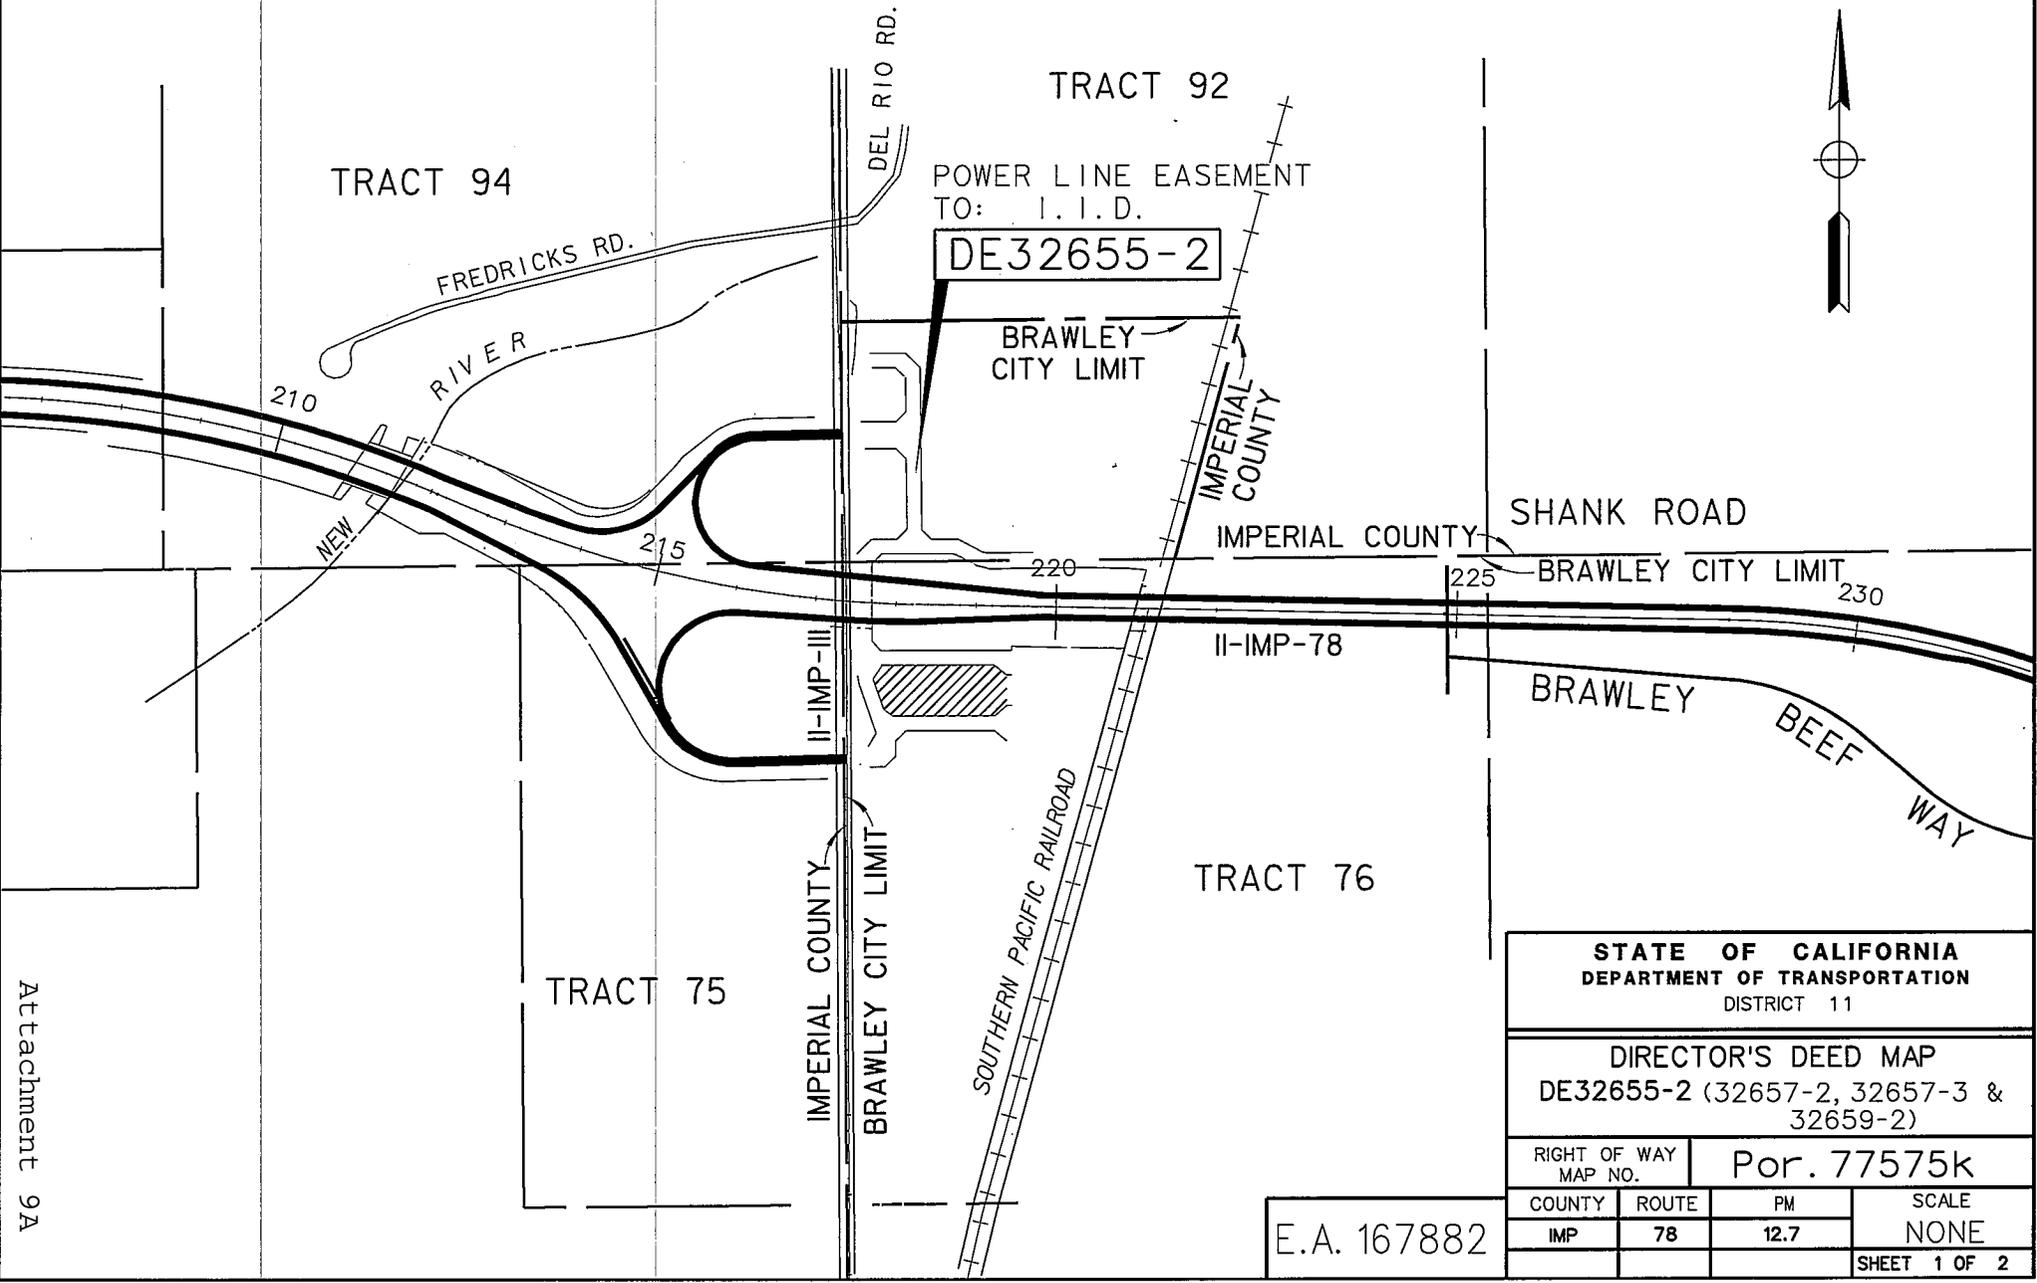

STATE OF CALIFORNIA
DEPARTMENT OF TRANSPORTATION
DISTRICT 11

DIRECTOR'S DEED MAP
DE32655-2 (32657-2, 32657-3 & 32659-2)

RIGHT OF WAY MAP NO. Por. 77575k

COUNTY	ROUTE	PM	SCALE
IMP	78	12.7	NONE
			SHEET 1 OF 2

E.A. 167882

Attachment 9A

CITY OF BRAWLEY

T. 13 S., R. 14 E.
S.B.M.



STATE ROUTE 111

TRACT 92
451'
418'

POWER LINE EASEMENT
TO: I. I. D.

DE32655-2

32657-2=23,245 SQ. FT. (.52 Ac)
32657-3=10,741 SQ. FT. (.25 Ac)
32655-2=20,009 SQ. FT. (.46 Ac)
32659-2=4,581 SQ. FT. (.11 Ac)
TOTAL AREA= 58,576 SQ. FT. (1.34 Ac)

TRACT & PROP. LINE
SHANK ROAD

STATE OF CALIFORNIA DEPARTMENT OF TRANSPORTATION DISTRICT 11			
DIRECTOR'S DEED MAP DE32655-2 (32657-2, 32657-3 & 32659-2)			
RIGHT OF WAY MAP NO.		Por. 77609m	
COUNTY	ROUTE	KP/PM	SCALE
IMP	78	20.5/12.7	NONE
SHEET 2 OF 2			



11-IMP-78

SR 111
UNDERCROSSING

E.A. 167882

COUNTY OF IMPERIAL

T. 16 S. R. 14 E. S.B.M.

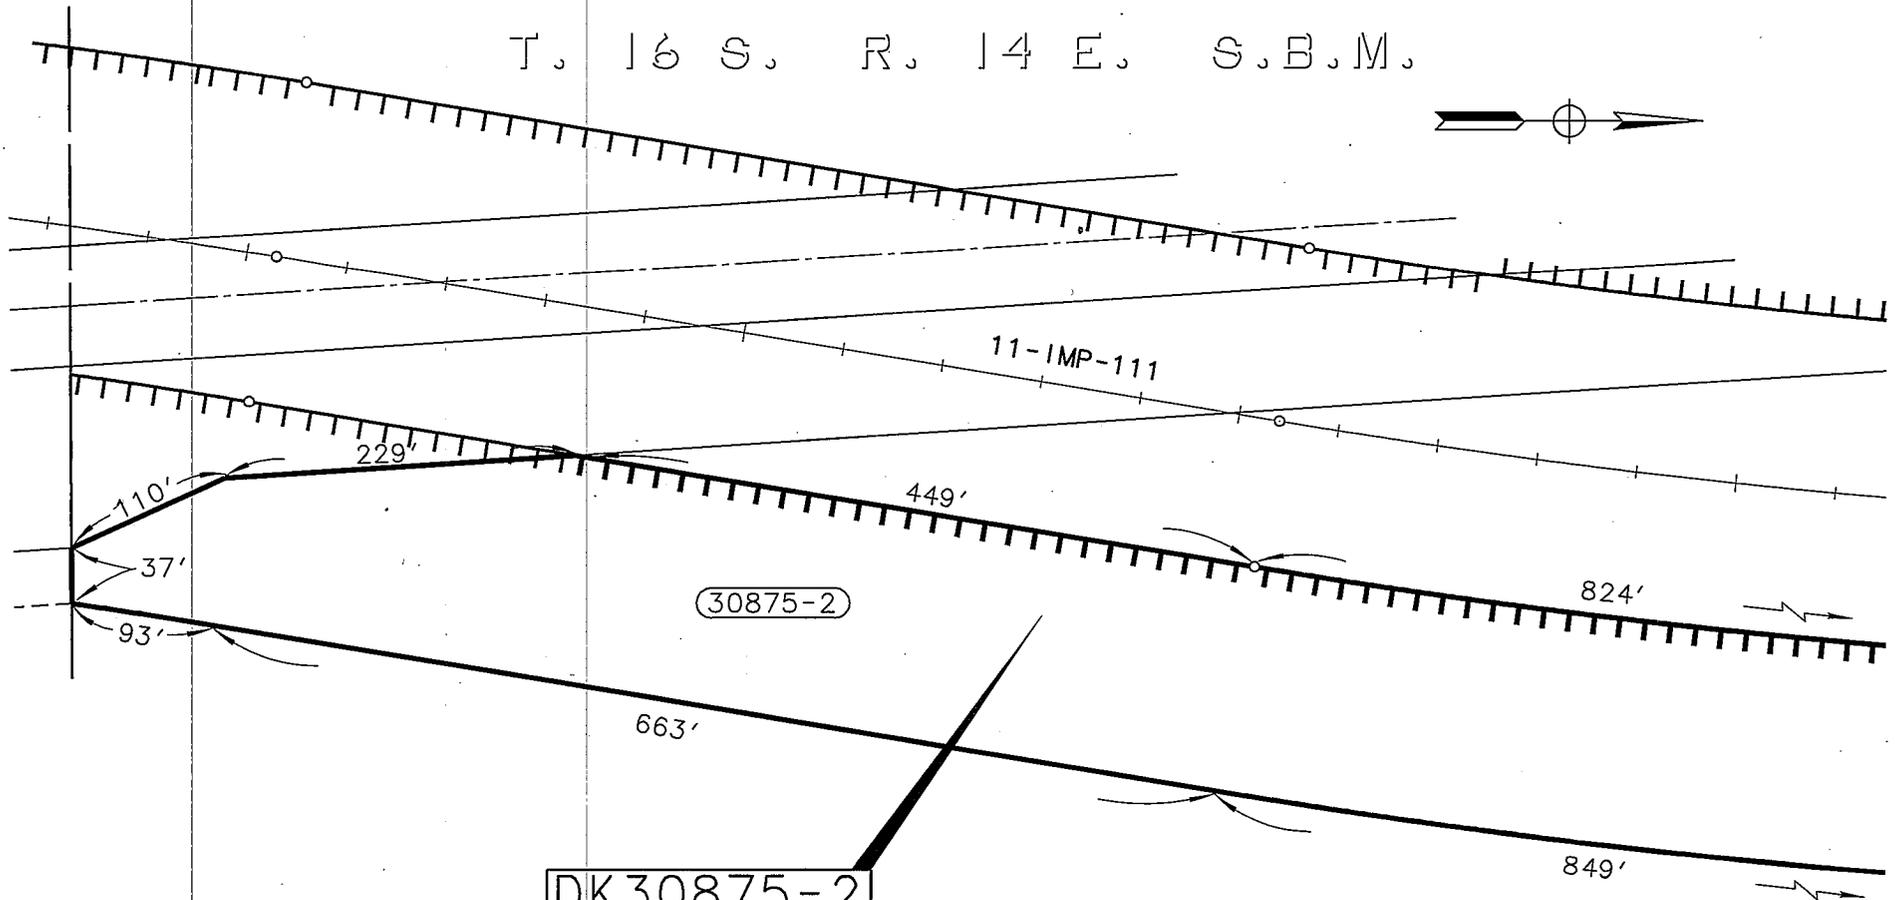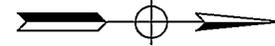

DK30875-2

30875-2 = 8.7 Ac.
 30876-3 = .5 Ac.
TOTAL AREA = 9.2 Ac.

STATE OF CALIFORNIA
 DEPARTMENT OF TRANSPORTATION
 DISTRICT 11

DIRECTOR'S DEED MAP
 DK30875-2(30876-3)

RIGHT OF WAY MAP NO. **Por. 81318m**

COUNTY	ROUTE	PM	SCALE
IMP	111	8.8	NONE

E.A. 1993U2



SHEET 2 OF 3

Attachment 10A

Attachment 10A

COUNTY OF IMPERIAL

T. 16 S. R. 14 E. S.B.M.

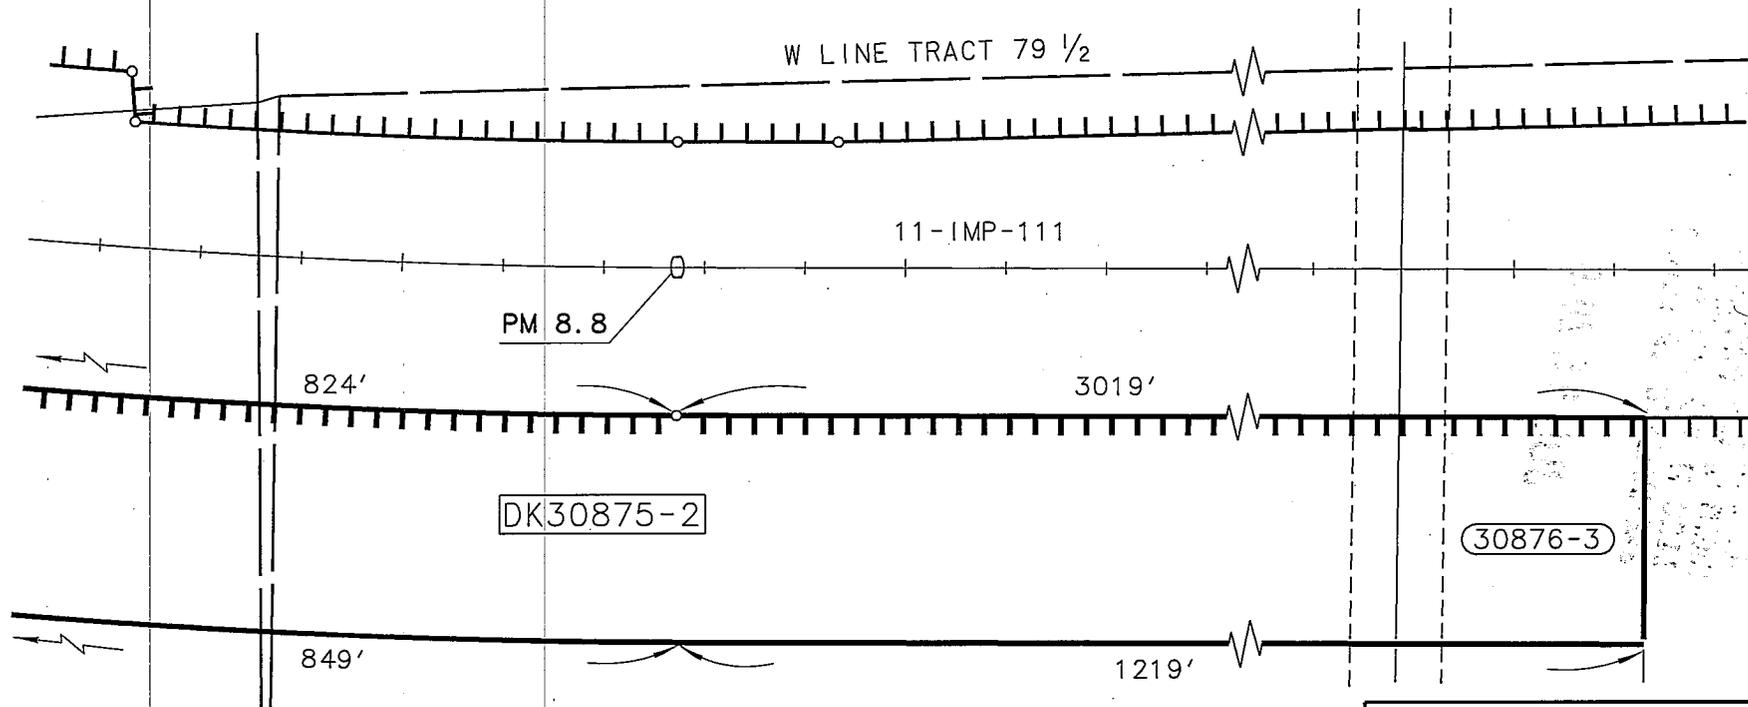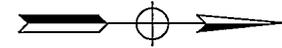

STATE OF CALIFORNIA
DEPARTMENT OF TRANSPORTATION
DISTRICT 11

DIRECTOR'S DEED MAP
DK30875-2(30876-3)

RIGHT OF WAY MAP NO. Por. 81318m & 19m

COUNTY	ROUTE	PM	SCALE
IMP	111	8.8	NONE
			SHEET 3 OF 3

E.A. 1993U2

EXHIBIT "B"

COUNTY OF IMPERIAL

T. 15 S. R. 14 E. S.B.M.



ATEN ROAD

DK30893-1

IMP-111

KEY MAP

STATE OF CALIFORNIA
DEPARTMENT OF TRANSPORTATION
DISTRICT 11

EXCESS PARCEL MAP
DK30893-1

RIGHT OF WAY MAP NO. Por. 81317.1km

COUNTY	ROUTE	KILOMETER POST	SCALE
IMP	111	18.1	NONE

SHEET 1 OF 2


E. A. 1993U2

EXHIBIT "B"

COUNTY OF IMPERIAL

T. 15S. R. 14E. S.B.M.

ATEN ROAD

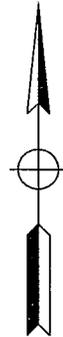


IMP-111

WARRANTY OF TITLE

(N LINE TRACT 69 PER ROS 5-4 & ROS 9-46)

DK30893-1

AREA=309.9 m²
(.08 Ac.)

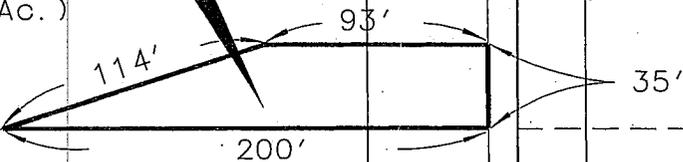

EXIST R/W
PER LO 81404

TRACT
69

STATE OF CALIFORNIA
DEPARTMENT OF TRANSPORTATION
DISTRICT 11

EXCESS PARCEL MAP
DK30893-1

RIGHT OF WAY MAP NO. Por. 81326m

COUNTY	ROUTE	KP/PM	SCALE
IMP	111	18.1/11.2	NONE

SHEET 2 OF 2

E.A. 1993U2

COUNTY OF IMPERIAL


T. 14 S. R. 14 E. S. B. M.

T. 15 S. R. 14 E. S. B. M.

EXHIBIT "B"



EL CENTRO

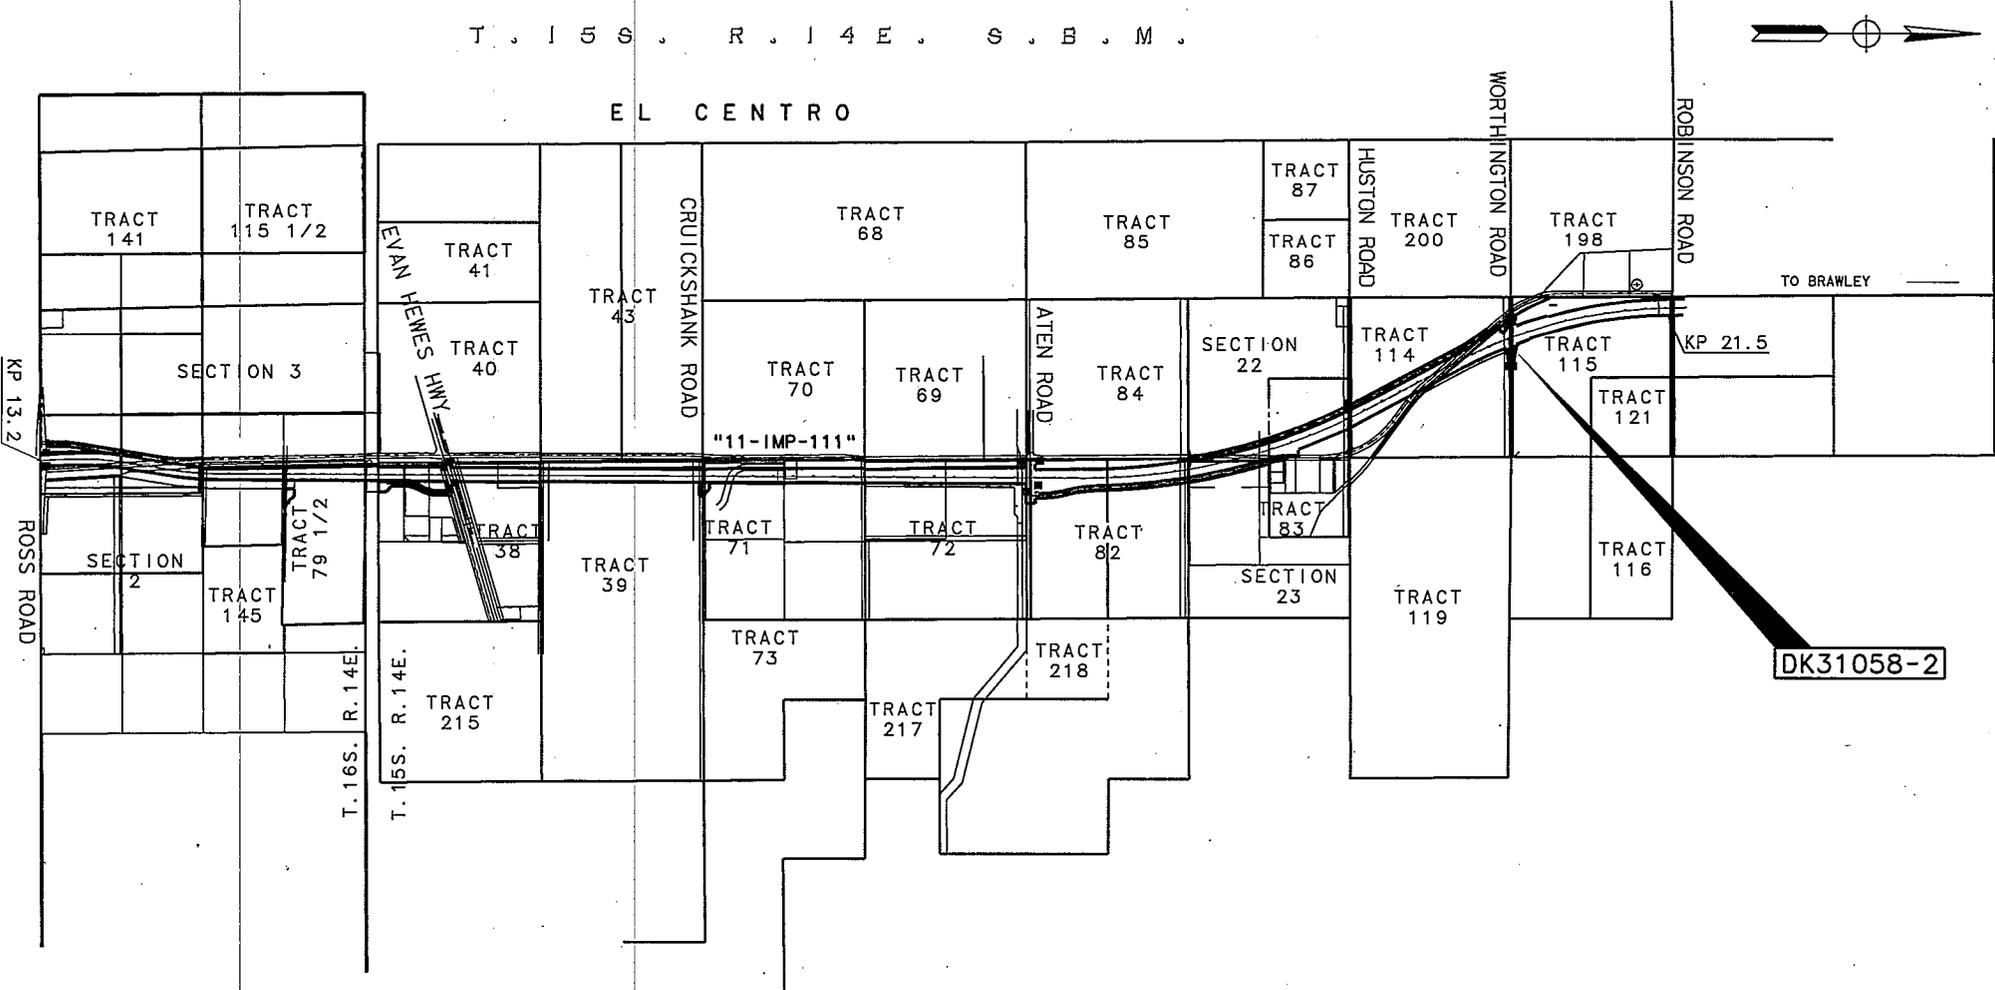

DK31058-2

KEY MAP

STATE OF CALIFORNIA			
DEPARTMENT OF TRANSPORTATION			
DISTRICT 11			
EXCESS PARCEL MAP			
DK31058-2			
RIGHT OF WAY MAP NO.	Por. 81317km		
COUNTY	ROUTE	PM	SCALE
IMP	111	20.7	NONE
			SHEET 1 OF 2

E.A. 1993u2

Attachment 12A

Attachment 12A

COUNTY OF IMPERIAL


T. 15 S. R. 14 E. S. B. M.



TRACT
115

DK 31058-2

AREA = .18Ac.

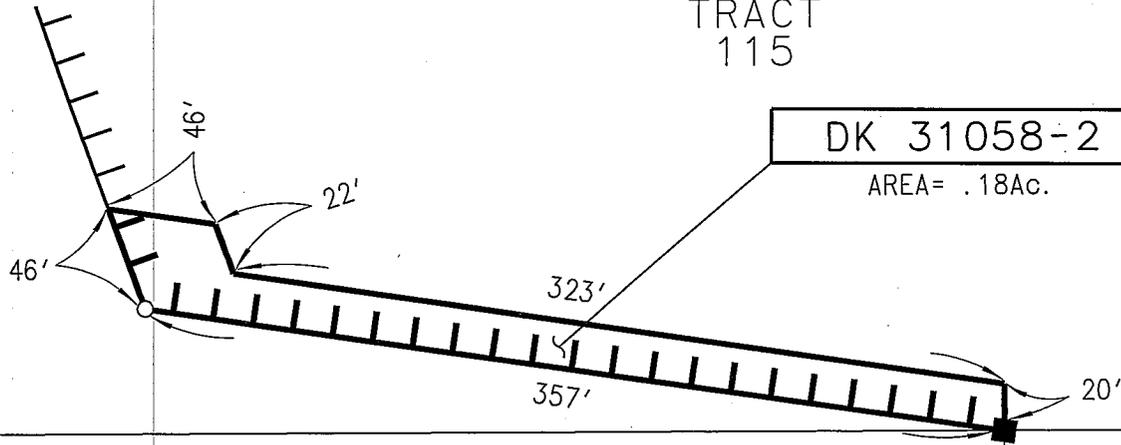

WORTHINGTON ROAD

TRACT
114

217
"G" LINE
IMP
111

218

STATE OF CALIFORNIA
DEPARTMENT OF TRANSPORTATION
DISTRICT 11

EXCESS PARCEL MAP
DK31058-2



RIGHT OF WAY MAP NO. | Por. 81331m

COUNTY	ROUTE	PM	SCALE
IMP	111	20.7	NONE

E.A. 1993u2

EXHIBIT "B"

CITY OF LEMON GROVE

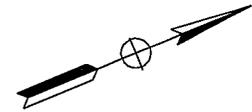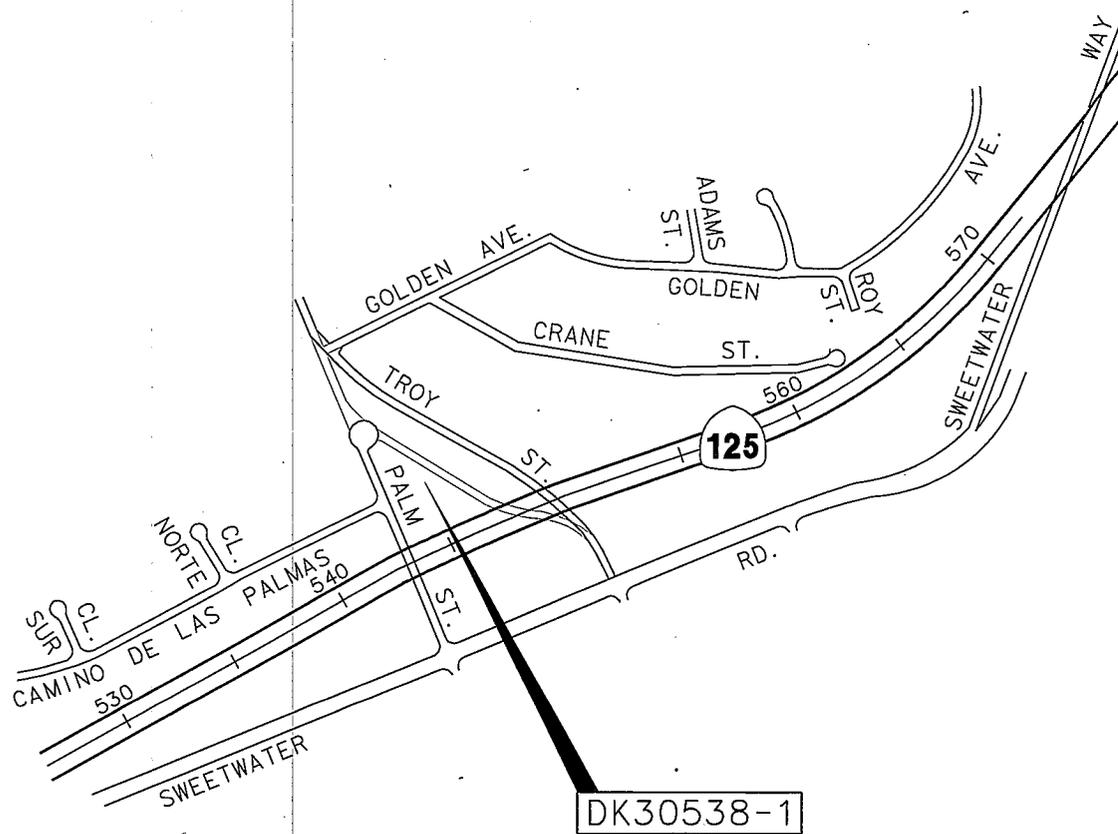


STATE OF CALIFORNIA BUSINESS & TRANSPORTATION AGENCY DEPARTMENT OF TRANSPORTATION DISTRICT 11			
DIRECTOR'S DEED MAP DK30538-1			
RIGHT OF WAY MAP NO.		Por. 53530k	
COUNTY	ROUTE	POST MILES	SCALE
SD	125	13.7	NONE
			SHEET 1 OF 2


CITY OF LEMON GROVE

LEMON GROVE PARK

MAP 9 011303

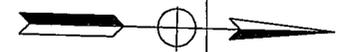

Lot 54
Lot 58

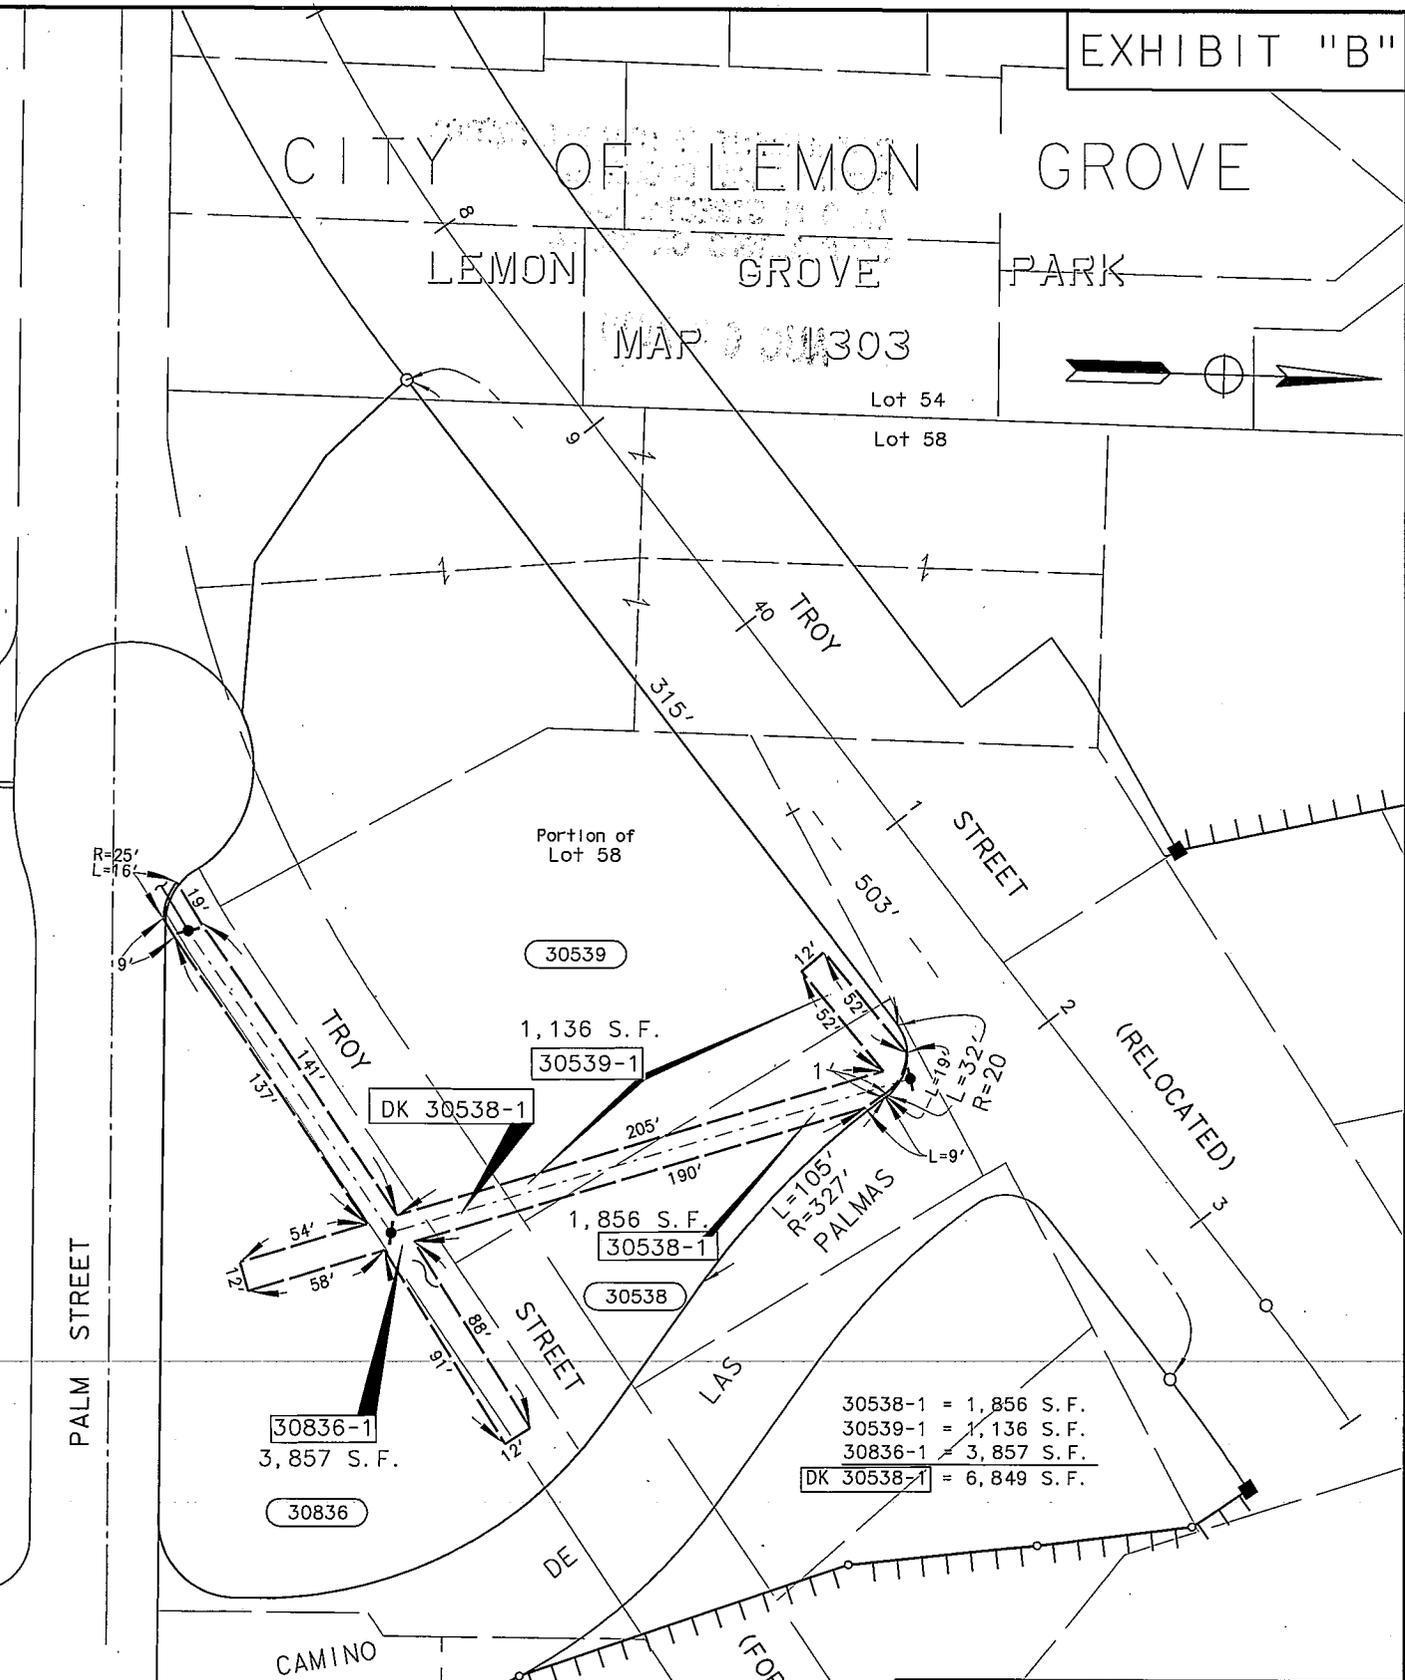

Portion of Lot 58

30539

1,136 S.F.

30539-1

DK 30538-1

1,856 S.F.

30538-1

30538

30836-1

3,857 S.F.

30836

- 30538-1 = 1,856 S.F.
- 30539-1 = 1,136 S.F.
- 30836-1 = 3,857 S.F.
- DK 30538-1 = 6,849 S.F.

STATE OF CALIFORNIA
BUSINESS & TRANSPORTATION AGENCY
DEPARTMENT OF TRANSPORTATION
DISTRICT 11

EXCESS PARCEL MAP
DK30538-1

RIGHT OF WAY MAP NO. Por. 53532

COUNTY	ROUTE	POST MILES	SCALE
SD	125	13.7	NONE

