

INDEX OF SHEETS

- Sheet No. Description
- 1 General Notes, Location Table and Engineer's Signature and Seal
 - 2 Title and Location Map
 - 3 Typical Cross Section and Summary of Quantities
 - 4 Construction Area Signs
 - 5 Pavement Delineation


The Standard Plan List applicable to this contract is included in the notice to contractors and special provisions book.

STATE OF CALIFORNIA
DEPARTMENT OF TRANSPORTATION
**PROJECT PLANS FOR CONSTRUCTION ON
 STATE HIGHWAY**
IN CALAVERAS COUNTY
IN AND NEAR JENNY LIND
FROM CALAVERAS / SAN JOAQUIN COUNTY LINE
TO 0.1 KM EAST OF HEINEMANN LANE

Dist	County	Route	Kilometer Post
10	CAL	26	0.0/11.6



To be supplemented by Standard Plans Dated July 1999

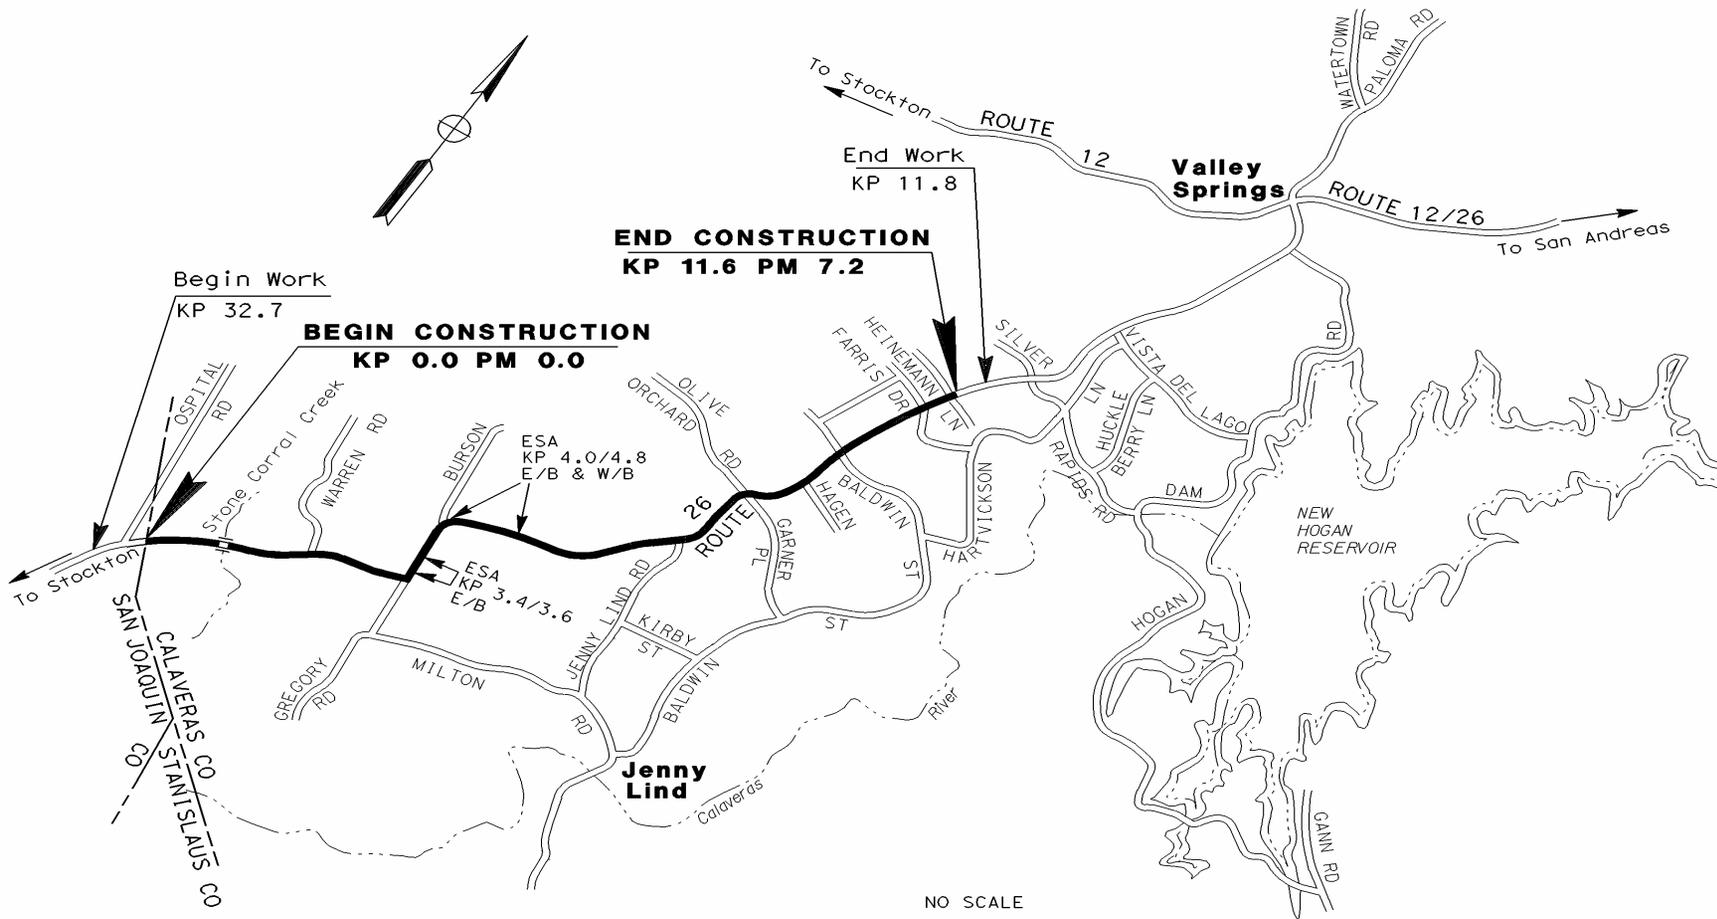

NO SCALE

The Contractor shall possess the Class (or classes) of license as specified in the "Notice to Contractors".

Contract No.	10-0L5304
--------------	------------------