





DIST	COUNTY	ROUTE	KILOMETER POST TOTAL PROJECT	SHEET No	TOTAL SHEETS
04	SF	80	13.2/13.9	133R1	1204


JENS ERLINGSSON 12/19/02
 REGISTERED ELECTRICAL ENGINEER DATE
 12-6-04
 PLANS APPROVAL DATE
 PB POWER, Inc.
 A Parsons Brinckerhoff Company
 303 Second St., Suite 700N
 San Francisco, CA 94107-1317

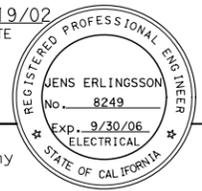

The State of California or its officers or agents shall not be responsible for the accuracy or completeness of electronic copies of this plan sheet.
 Caltrans now has a web site! To get to the web site, go to <http://www.dot.ca.gov>

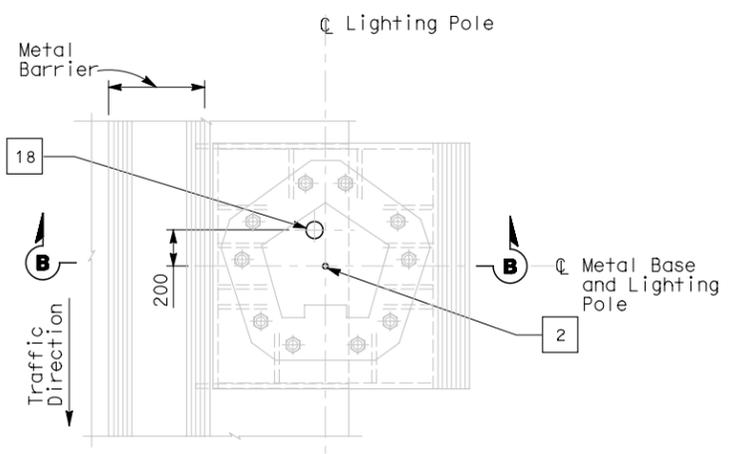

PLAN
CONDUIT STUB-UP PLAN FOR ROADWAY LIGHTING AND MVDS ON METAL BASE
SCALE 1:20

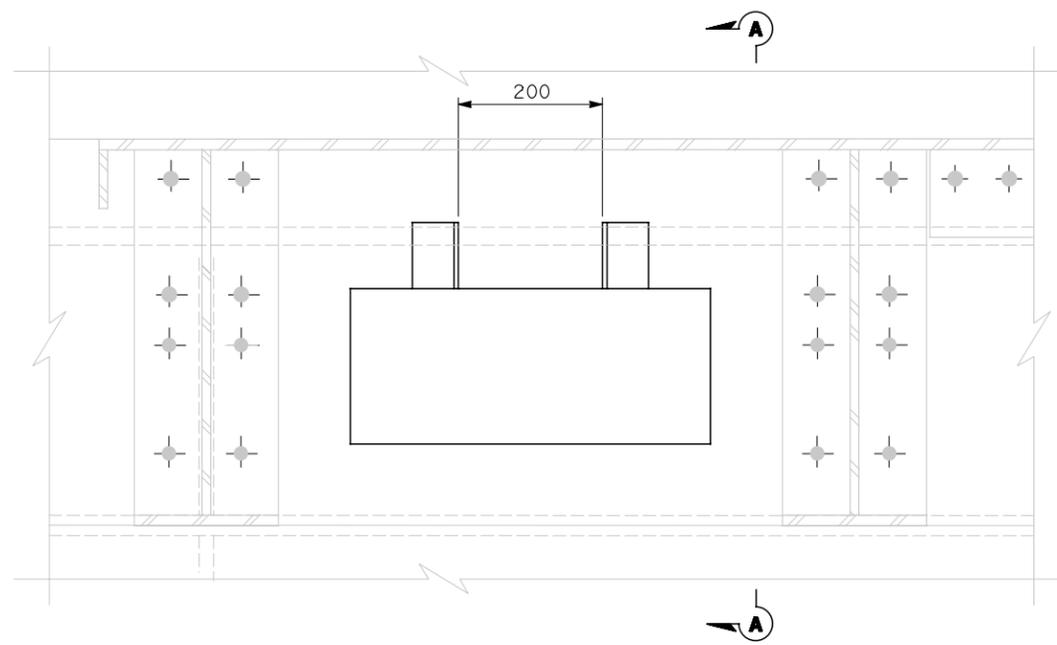


PLAN
PULL BOX IN STEEL BARRIER
SCALE 1:5

SHEET NOTES:


- 1 Bond grounding bushing to ground lug of lighting pole or overhead sign post with #6 bare copper wire.
- 2 Conduit shall clear all piping and pipe sleeves. Route conduit on top of deck plate, outside of girder box.
- 3 See Utility Detail No. 1 (Sheet No. 965 of 1204) for conduit penetration through girder plate and lighting pole metal base. The Contractor shall install sealant between the sleeve and conduit to prevent water or moisture from passing inside the sleeve.

NOTES:

1. References:
 - For installation and typical details of TOS equipment, see sheets E-344 thru E-357.
 - For pull box schedule, see sheet E-83.
 - For TOS field element locations, see sheet E-341.

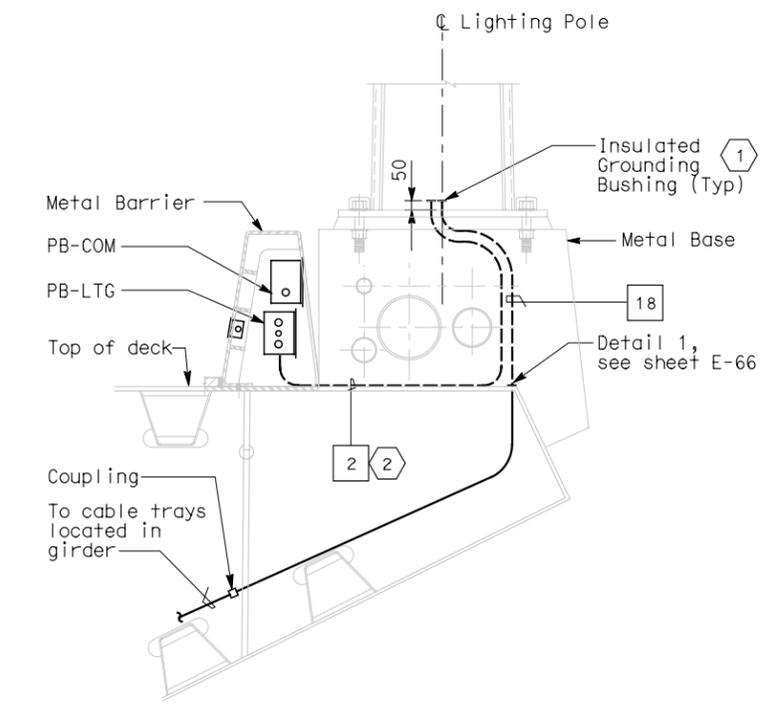

SECTION B-B
SCALE 1:20

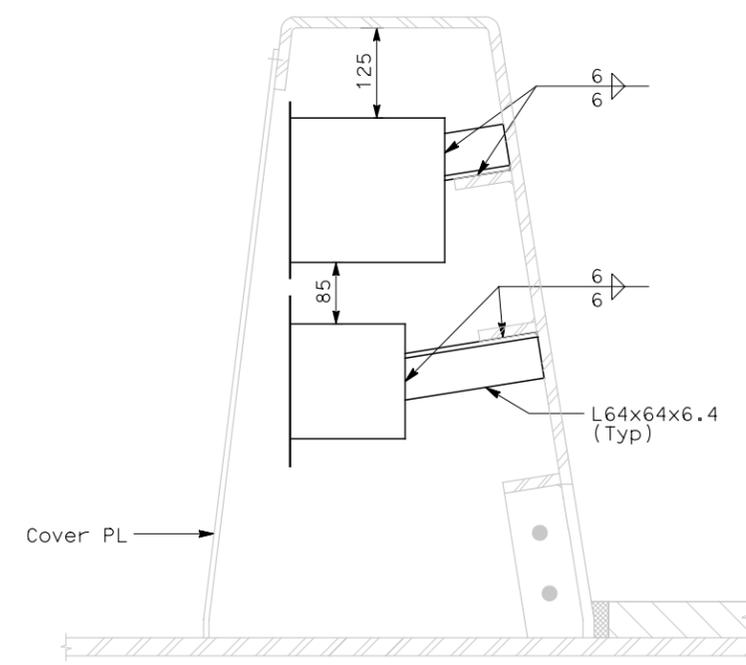

SECTION A-A
SCALE 1:5

MARK	DATE	DESCRIPTIONS	REV	CK	CCO NO.
1	10/16/06	Revised sheet notes.	LR	MG	11

CONTRACT CHANGE ORDER NO. 11
SHEET 11 OF 13

DETAILS
SAS SUPERSTRUCTURE ROADWAY WESTBOUND
CONDUIT LOCATIONS
SCALE AS NOTED

STATE OF CALIFORNIA - DEPARTMENT OF TRANSPORTATION
 DESIGN OVERSIGHT
 BEHZAD GOLEMOHAMMADI
 Caltrans

DATE PLOTTED => \$DATE
 TIME PLOTTED => \$TIME
 LAST REVISION
 00-00-00