


FACE KEY SECTION
1:400

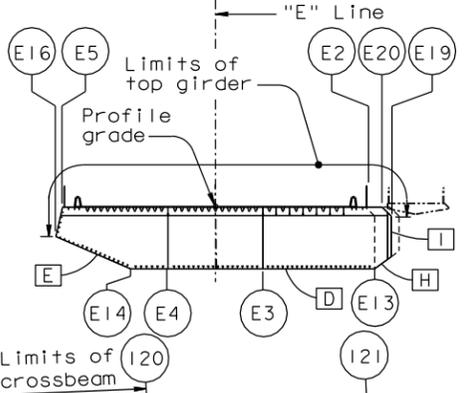

NOTES:

1. For Detail B, see "Girder Access Details No.10" sheet.
2. Detail C is similar to Detail B.
3. For girder framing and layout, see "Girder At East Transition No.13" and "Girder At East Transition No.14" sheets.
4. Intermediate padeye sets are located at 50 mm from nearest shown stiffener.
5. For Pier E2 rail layout details, see "Girder Access Details No.11" sheet.
6. Padeyes shall be installed as directed by the Engineer.






DIST.	COUNTY	ROUTE	KILOMETER POST TOTAL PROJECT	SHEET NO.	TOTAL SHEETS
04	SF	80	13.2/13.9	947R1	1204

REGISTERED ENGINEER - CIVIL
 12-6-04
 PLANS APPROVAL DATE
 The State of California or its officers or agents shall not be responsible for the accuracy or completeness of electronic copies of this plan sheet.



T.Y. LIN / MOFFATT & NICHOL
 825 BATTERY STREET
 SAN FRANCISCO, CA 94111
 Caltrans now has a web site! To get to the web site, go to: <http://www.dot.ca.gov>

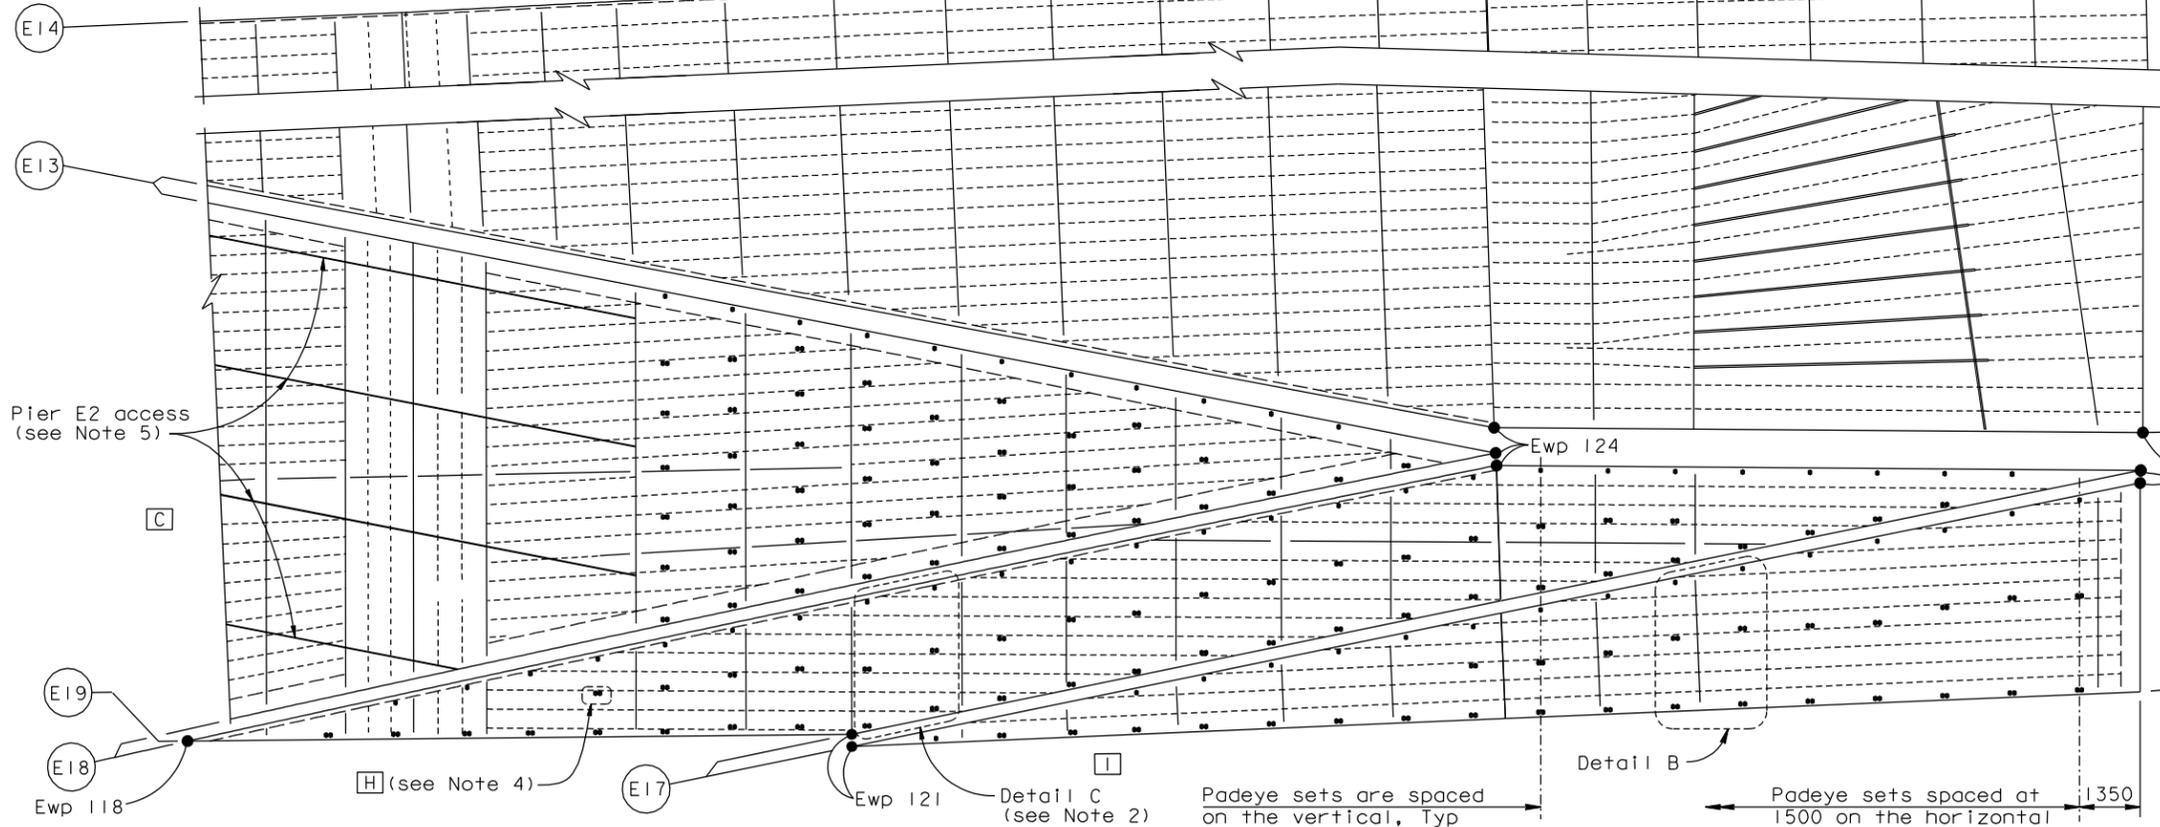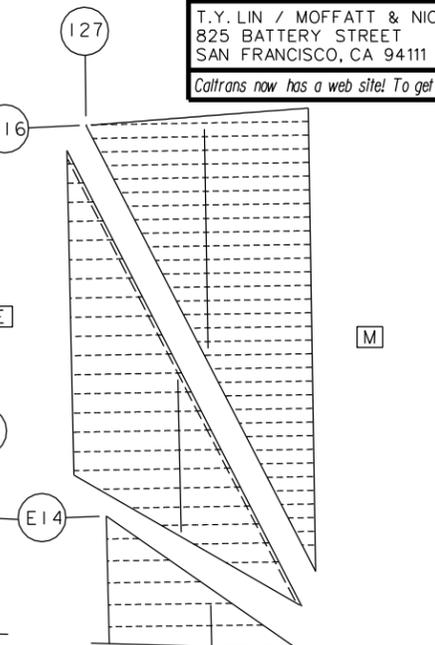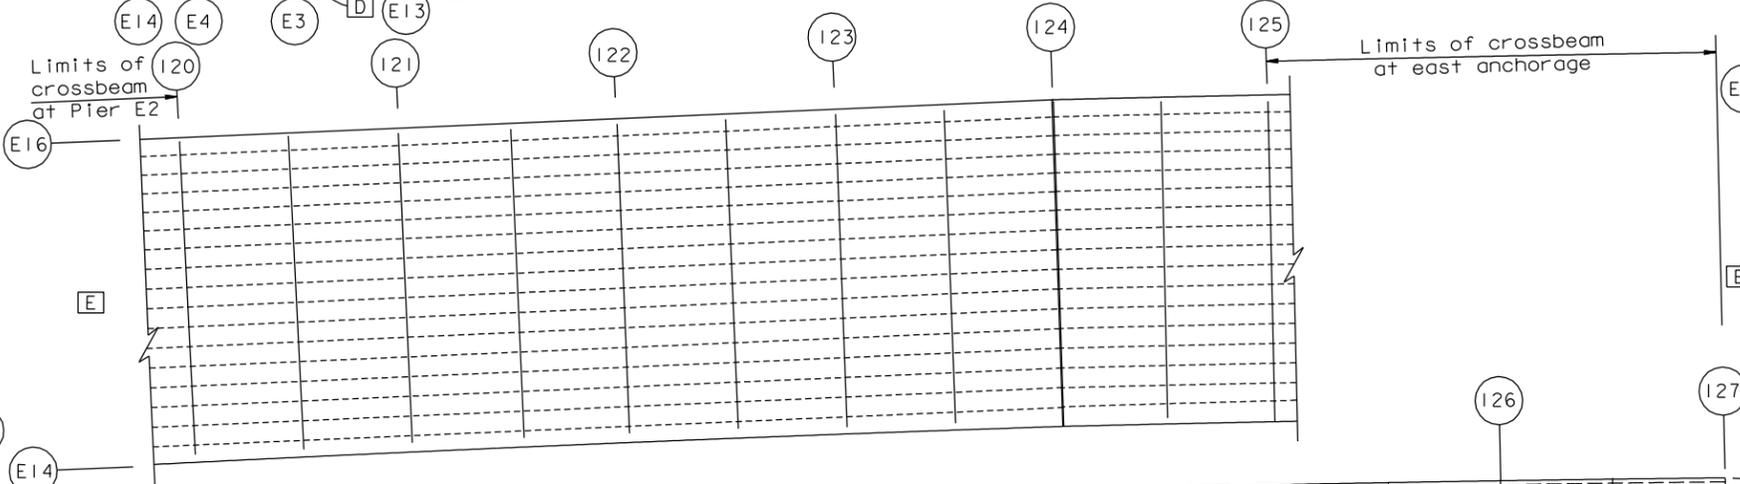

LEGEND:
 - - - - - Stiffeners

CONTRACT CHANGE ORDER NO. _____
 SHEET _____ OF _____

GIRDER ACCESS LAYOUT AT EAST TRANSITION

1:80

ALL DIMENSIONS ARE IN MILLIMETERS UNLESS OTHERWISE SHOWN

REQUESTS FOR INFORMATION NOT ADDRESSED IN THIS CCO REMAIN IN FORCE.

R. Valizadeh/V. Toan/Y.L./W.L./F.C.
 DESIGN OVERSIGHT
 SIGN OFF DATE 03/27/09

MARK	DATE	DESCRIPTIONS	BY	CH'D	CCO#
	03/27/09	PADEYE MODIFICATIONS	GB	MN	41

DESIGN	BY M. Nader	CHECKED N. Vo
DETAILS	BY M. Roberts	CHECKED N. Vo
QUANTITIES	BY M. Roberts	CHECKED N. Vo

PREPARED FOR THE
STATE OF CALIFORNIA
 DEPARTMENT OF TRANSPORTATION

R. Manzanarez
 PROJECT ENGINEER

BRIDGE NO.	34-0006L/R
KILOMETER POST	13.2/13.9

**SAN FRANCISCO OAKLAND BAY BRIDGE
 EAST SPAN SEISMIC SAFETY PROJECT
 SELF-ANCHORED SUSPENSION BRIDGE
 (SUPERSTRUCTURE & TOWER)
 GIRDER ACCESS DETAILS NO. 7**

Rev. Date: 5-18-98



CU 04
 EA 0120F1

DISREGARD PRINTS BEARING EARLIER REVISION DATES	REVISION DATES (PRELIMINARY STAGE ONLY)	SHEET 530R1 OF
---	---	----------------

100% P&E
 DATE PLOTTED => 30 MAR 2009
 TIME PLOTTED => 13:43:52
 USERNAME => gwincw