




DIST	COUNTY	ROUTE	KILOMETER TOTAL PROJECT	POST TOTAL PROJECT	SHEET NO	TOTAL SHEETS
04	SF	80	13.2/13.9	273R1	1204	

REGISTERED ELECTRICAL ENGINEER DATE 12/19/02
 REGISTERED PROFESSIONAL ENGINEER
 JENS ERLINGSSON
 No. 8249
 Exp. 9/30/06
 ELECTRICAL
 STATE OF CALIFORNIA


12-6-04
 PLANS APPROVAL DATE
 PB POWER, Inc.
 A Parsons Brinckerhoff Company
 303 Second St., Suite 700N
 San Francisco, CA 94107-1317

The State of California or its officers or agents shall not be responsible for the accuracy or completeness of electronic copies of this plan sheet.
 Caltrans now has a web site! To get to the web site, go to <http://www.dot.ca.gov>


STATE OF CALIFORNIA - DEPARTMENT OF TRANSPORTATION
 DESIGN OVERSIGHT
 BEHZAD GOLEHAMMADI
 CALCULATED/DESIGNED BY
 CHECKED BY
 DATE 10/01
 FK EDC
 REVISIONS
 AB 2/04
 DATE REVISED
 2/04

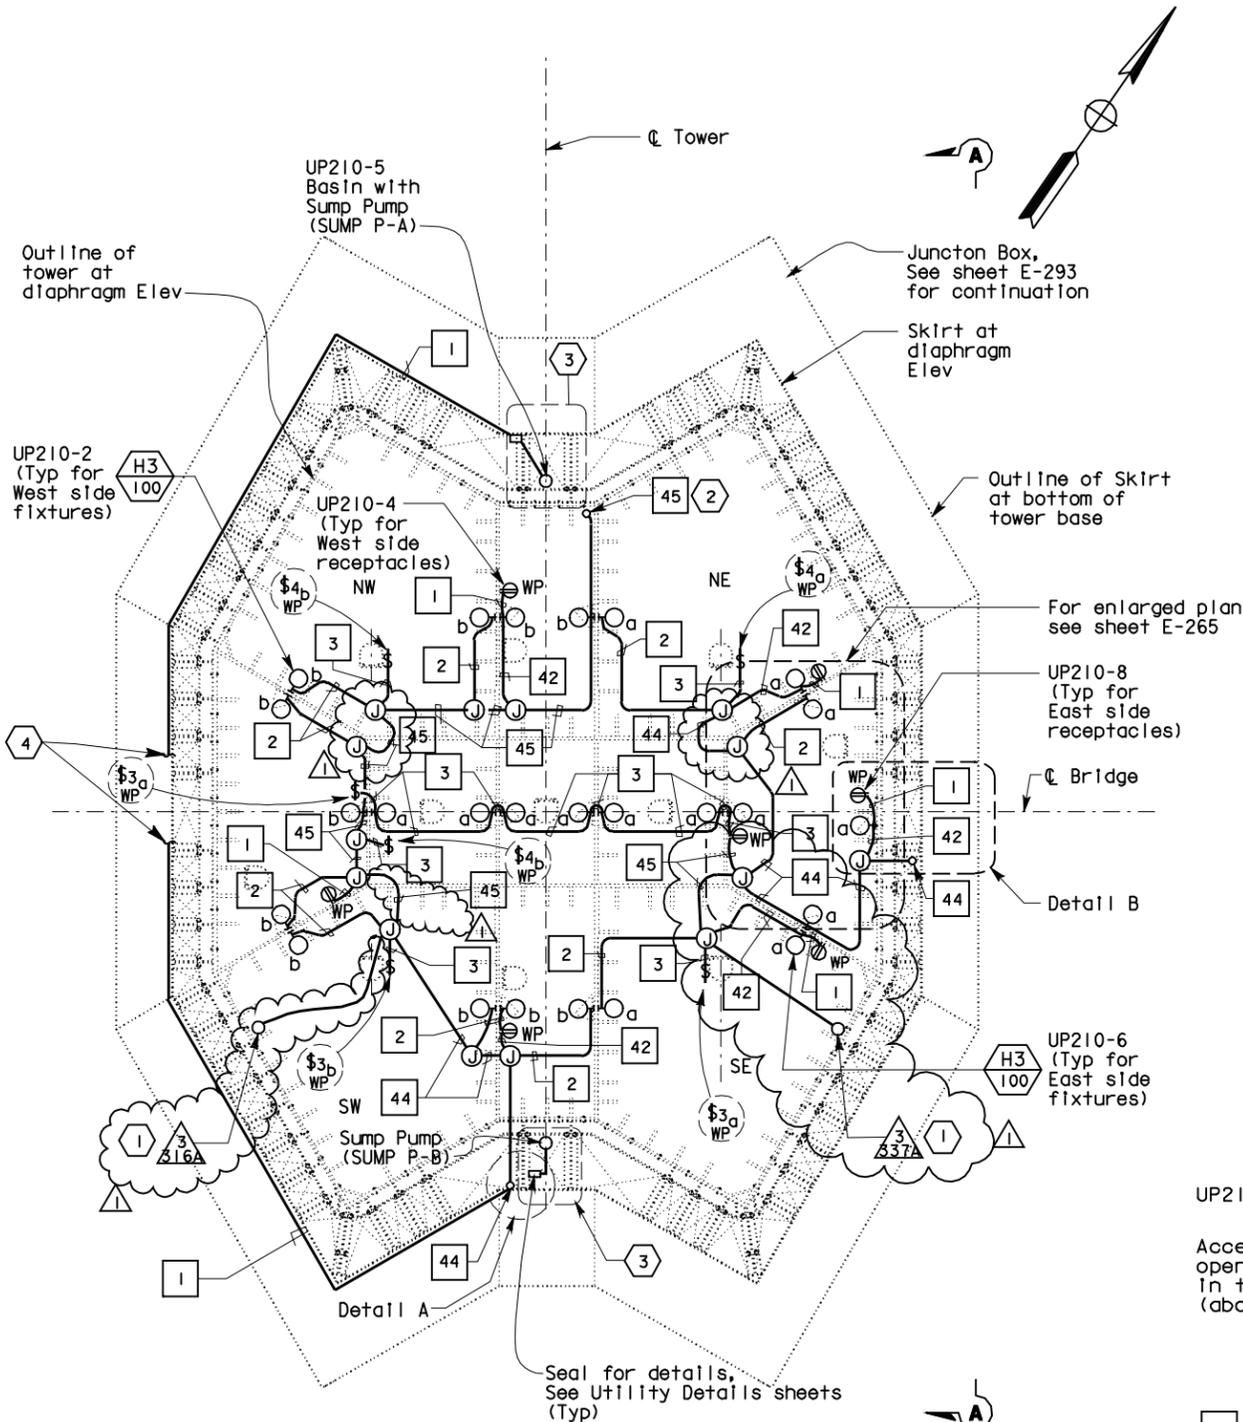


PLAN AT ELEV 9.0 m
SCALE 1:100

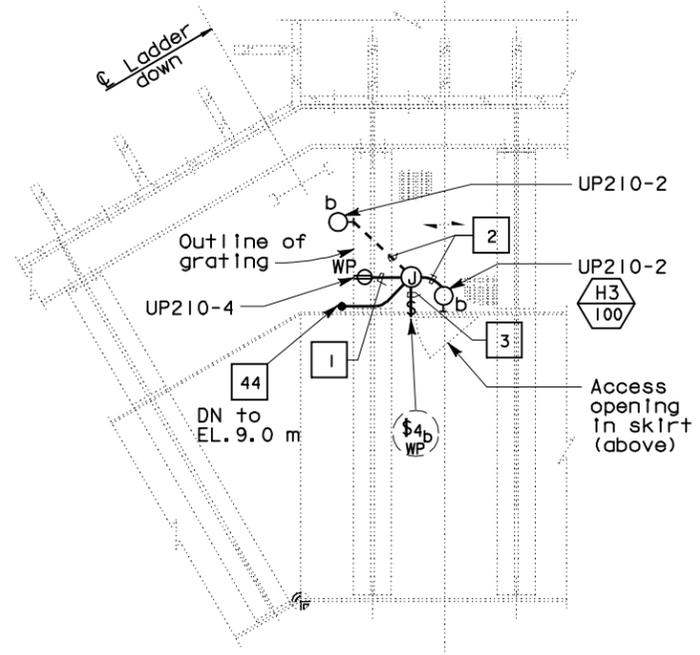

DETAIL A
SCALE 1:25

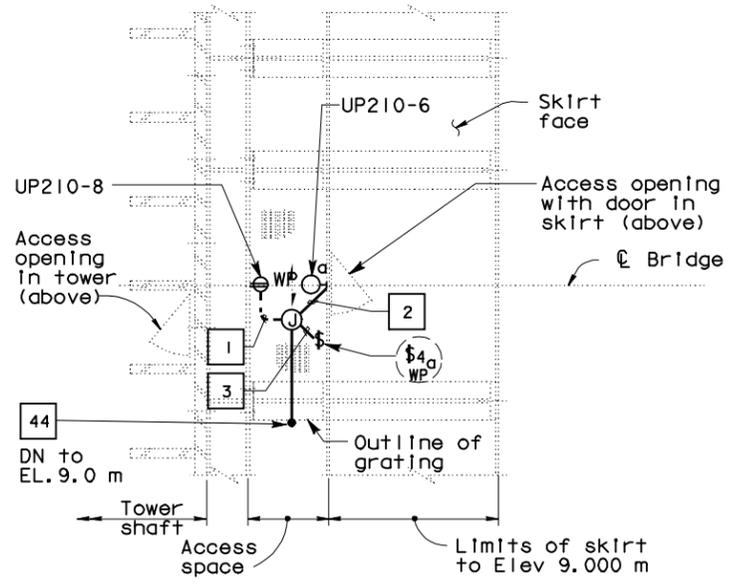

DETAIL B
1:25

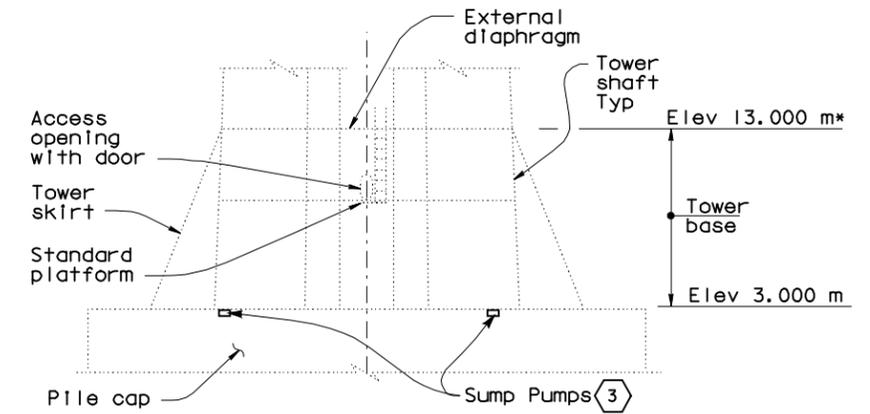

SECTION A-A
1:200


DETAILS
TOWER AND SUSPENSION CABLE
TOWER POWER AND LIGHTING
SCALE AS NOTED



CONTRACT CHANGE ORDER NO. 42
 SHEET X OF XX
 REGISTERED ELECTRICAL ENGINEER

MARK	DATE	DESCRIPTIONS	BY	CK	CCO
△	8/6/07	Revision to misc. electric work, Revise conduit routing per RFI-543. RFI-379 is superceded by RFI-543.	MP	RR	42
REVISIONS					

ALL DIMENSIONS ARE IN MILLIMETERS UNLESS OTHERWISE SHOWN.

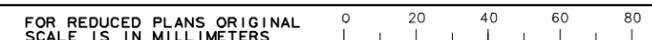

DGN FILE => 04-0120F1_0273R01.dgn
USERNAME => reyesl

CU 04251

EA 0120F1

THIS PLAN ACCURATE FOR ELECTRICAL WORK ONLY.

DATE PLOTTED => 27-AUG-2007
 TIME PLOTTED => 14:31
 LAST REVISION 00-00-00