



**DEHUMIDIFICATION UNIT #2 PLAN- AT ELEV. 9.0 m**  
 NO SCALE

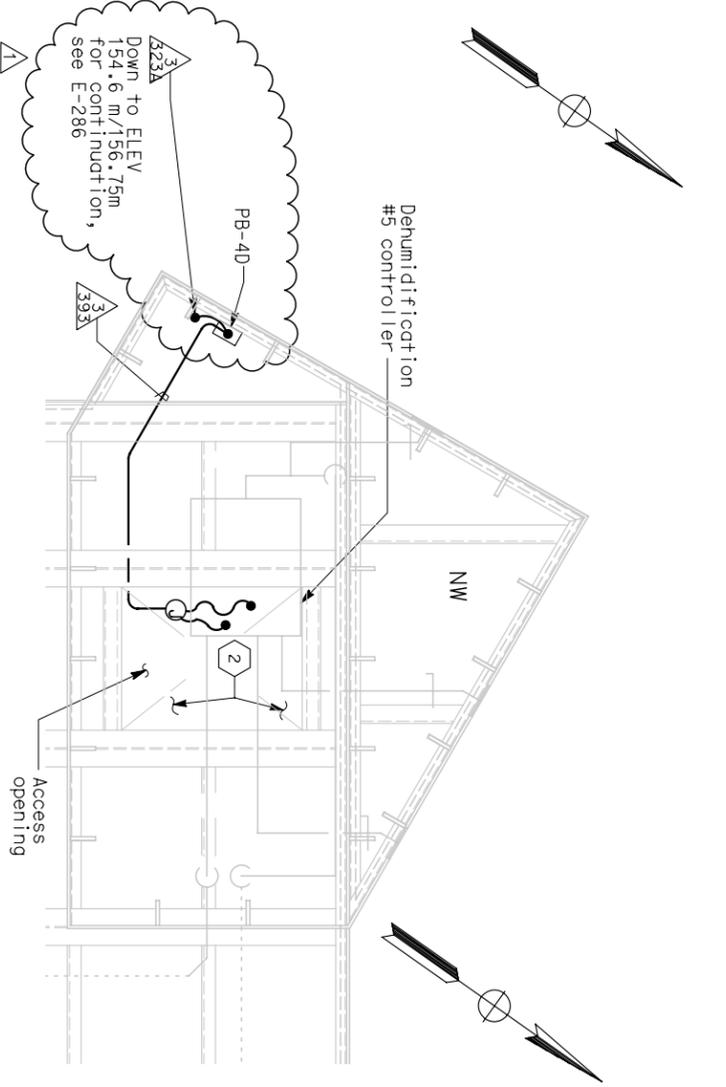

**DEHUMIDIFICATION UNIT #5 PLAN- AT ELEV. 158.0 m**  
 SCALE: 1:20

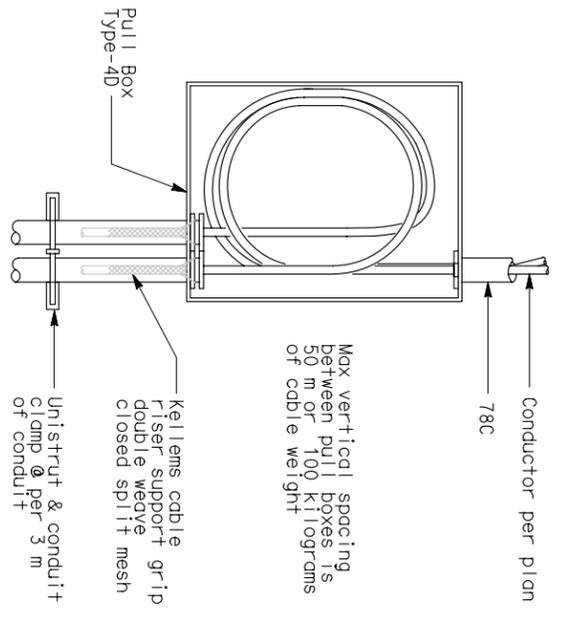

**CABLE AND CONDUIT SUPPORT SYSTEM FOR VERTICAL CABLE RUNS**  
 SCALE: 1:10

**SHEET NOTES:**

- Deleted.
- For lighting and receptacles in this area, see plan at elevations 154.6 m to 156.75 m on sheet E-268.
- Deleted.
- For lighting and receptacles in this area, see sheet E-266.

**NOTES:**

- References:
  - For types of pull boxes, splice boxes and enclosures, see sheets E-83 and E-169.
  - For conduit and cable tray schedules, see sheets starting at E-401.
  - For typical conduit installation details, see sheet E-268.
- For other related work not shown on this sheet, see Electrical Special Provisions.



FOR REVISION ONLY

MARK	DATE	DESCRIPTIONS	BY	CK	CCO
△	8/6/07	Electrical modifications.	MP	EL	RR 42
REVISIONS					

CONTRACT CHANGE ORDER NO. 42  
 SHEET \_\_\_ OF \_\_\_

**DETAILS TOWER AND SUSPENSION CABLE TOWER POWER AND LIGHTING**  
 SCALE AS NOTED

**Caltrans Electric**

REGISTERED ELECTRICAL ENGINEER DATE 12/19/02  
 JENS ERLINSSON  
 NO. 8249  
 EXP. 9/30/06  
 STATE OF CALIFORNIA

12-6-04  
 PLANS APPROVAL DATE  
 PB POWER, Inc. Brinkertothoff Company  
 A Parsons St., Suite 700N  
 San Francisco, CA 94107-1317

The State of California or its officers or agents shall not be responsible for the accuracy or completeness of electronic copies of this plan sheet.  
 Caltrans now has a web site. To get to the web site, go to <http://www.dot.ca.gov>

DIST	COUNTY	ROUTE	KILOMETER POST TOTAL PROJECT	SHEET NO.	TOTAL SHEETS
04	SF	80	13.2/13.9	290R	1204