





DIST	COUNTY	ROUTE	KILOMETER POST TOTAL PROJECT	SHEET No	TOTAL SHEETS
04	SF	80	13.2/13.9	119R1	1204

REGISTERED ELECTRICAL ENGINEER  
 JENS ERLINGSSON  
 No. 8249  
 Exp. 9/30/06  
 STATE OF CALIFORNIA

12-6-04  
 PLANS APPROVAL DATE  
 PB POWER, Inc.  
 A Parsons Brinckerhoff Company  
 303 Second St., Suite 700N  
 San Francisco, CA 94107-1317

The State of California or its officers or agents shall not be responsible for the accuracy or completeness of electronic copies of this plan sheet.  
 Caltrans now has a web site! To get to the web site, go to <http://www.dot.ca.gov>

SAN FRANCISCO BAY

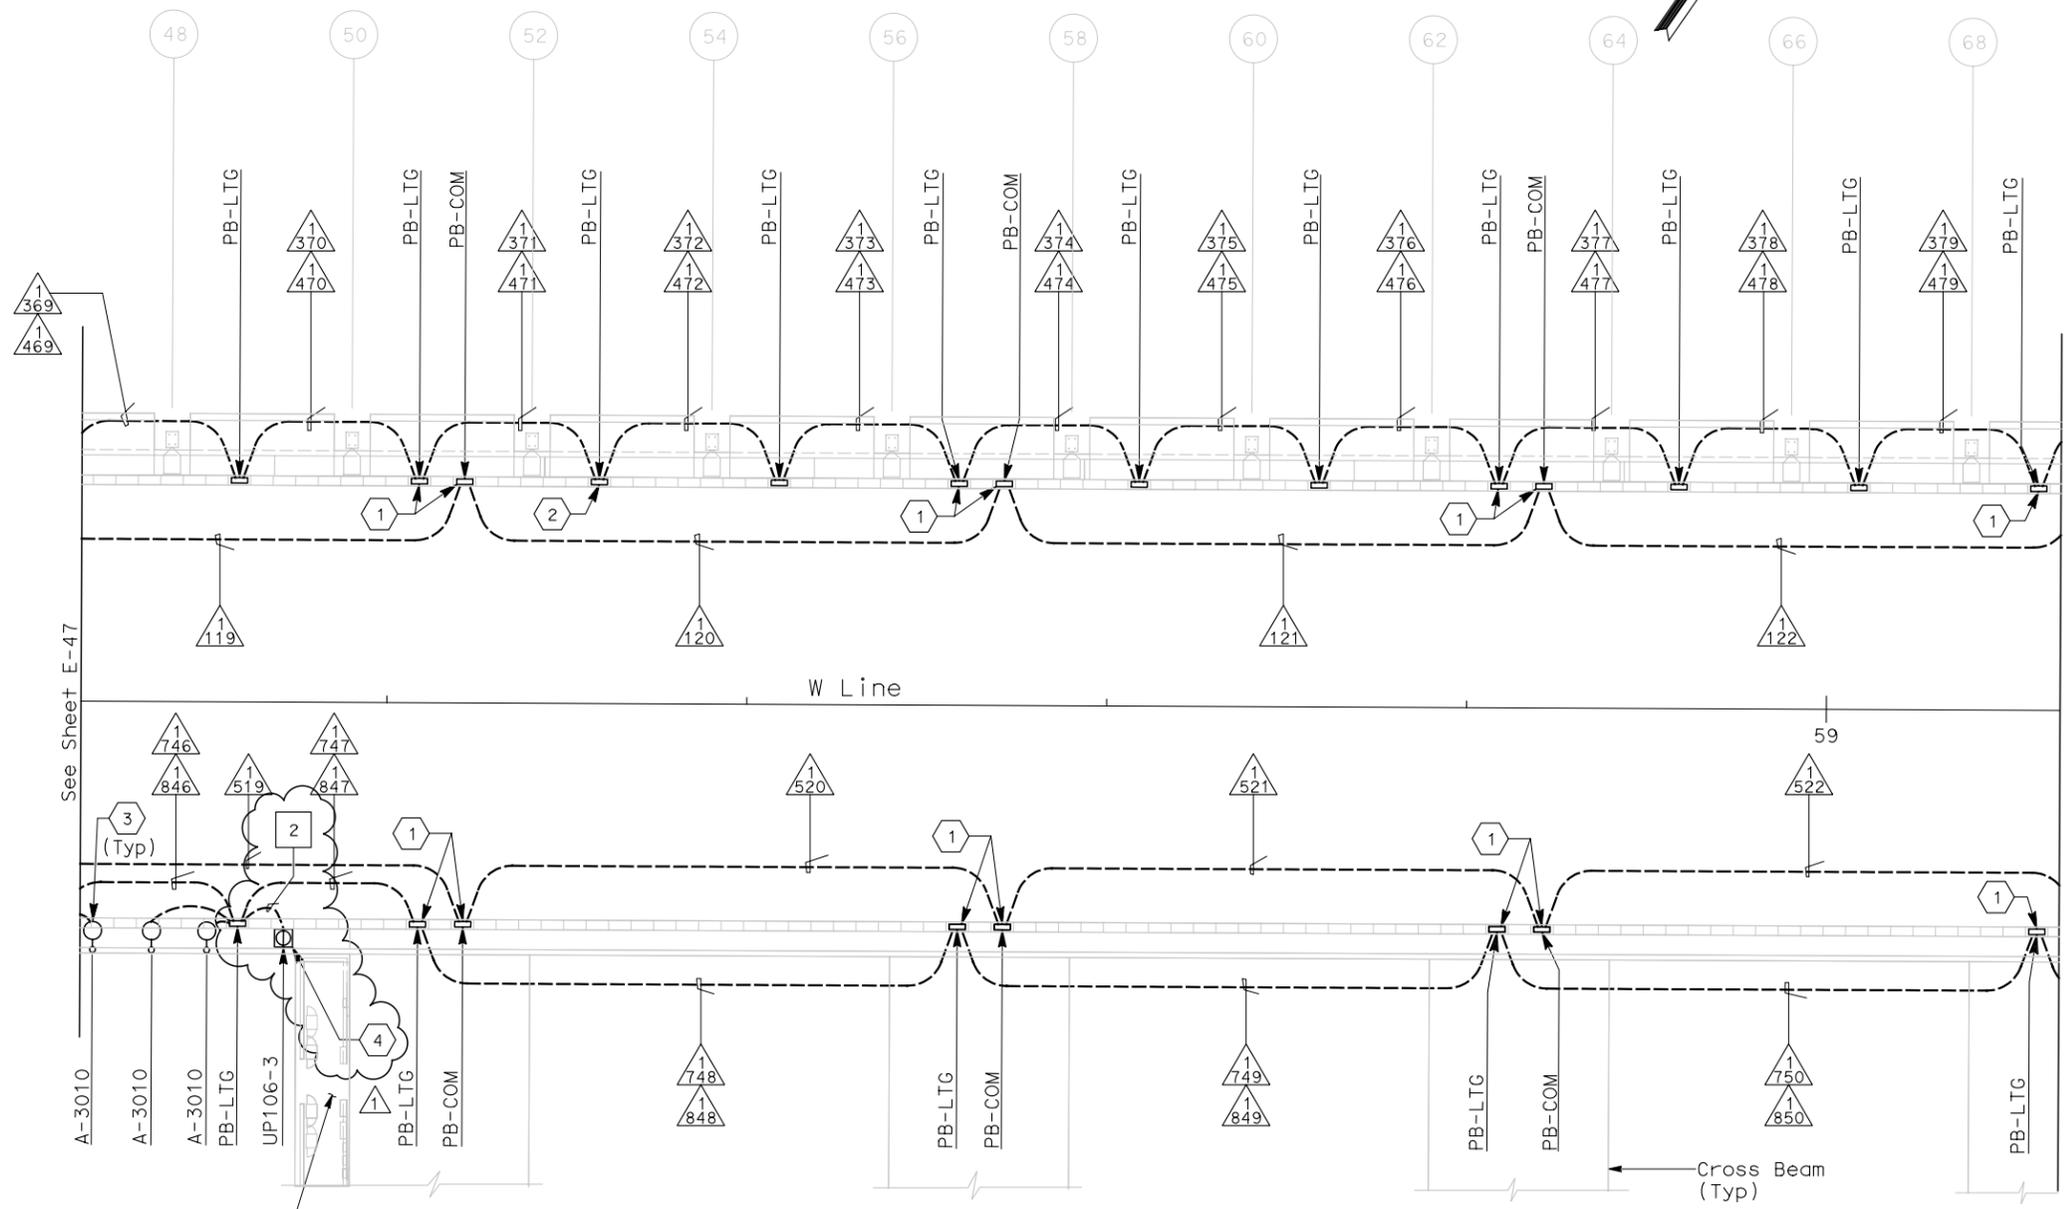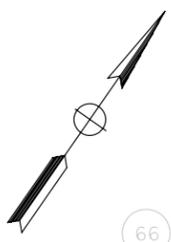

**SHEET NOTES:**

- 1 Conduit from barrier pullbox or other equipment down into Girder, See sheet E-98.
- 2 For conduit to Suspend Lighting, see sheet E-228. Typ for all PB-LTG located on the north side of the roadway.
- 3 See sheet E-67 pylon floodlight conduit location.
- 4 Roadway Barrier Receptacle, see Detail 1, sheet E-68.

**NOTES:**

1. References:
  - For typical details and locations of conduit connections to light poles, barrier outlet boxes, call boxes, overhead sign lighting, CCTV and MVDS, see sheets E-66, E-67 and E-68.
  - TOS equipment is shown for conduit routing only. For typical details of TOS controller and devices, see sheets E-344 through E-357.
  - For types of pullboxes, splice boxes and enclosures, see sheet E-83.
  - For circuit and conduit/cable tray schedules, see sheets starting at E-401.
2. For Roadway Level Light Pole Schedule, see sheet E-82.
3. For number of lighting fixtures (main tower lights), see lighting schedule sheets E-271 and E-272.

**CONDUIT PLAN**

MARK	DATE	DESCRIPTIONS	BY	CK	CCO
1	8-06-07	Electrical modifications.	MP	EL	RR 42
REVISIONS					

CONTRACT CHANGE ORDER NO. 42  
 SHEET \_\_\_\_ OF \_\_\_\_



FOR REVISION ONLY

**SAS SUPERSTRUCTURE ROADWAY WESTBOUND LIGHTING AND ELECTRICAL SYSTEMS**

SCALE 1:200

**E-48**

DATE	REVISOR	DATE	REVISOR
8/02	IAH	8/02	IAH

DESIGN OVERSIGHT  
 BEHZAD GOLEHAMMADI

STATE OF CALIFORNIA - DEPARTMENT OF TRANSPORTATION  
 Caltrans

THIS PLAN IS ACCURATE FOR ELECTRICAL WORK ONLY.

FOR REDUCED PLANS ORIGINAL SCALE IS IN MILLIMETERS

DGN FILE => \13103\ms\pse\sas struc\cco\sas cco42\04-0120f1\_019r01.dgn  
 USERNAME => USER

EA 0120F1

DATE PLOTTED => 12/19/2007  
 TIME PLOTTED => \$TIME  
 LAST REVISION 00-00-00