



STATE OF CALIFORNIA - DEPARTMENT OF TRANSPORTATION
Caltrans
 DESIGN OVERSIGHT
 BEHZAD GOLEHAMMADI

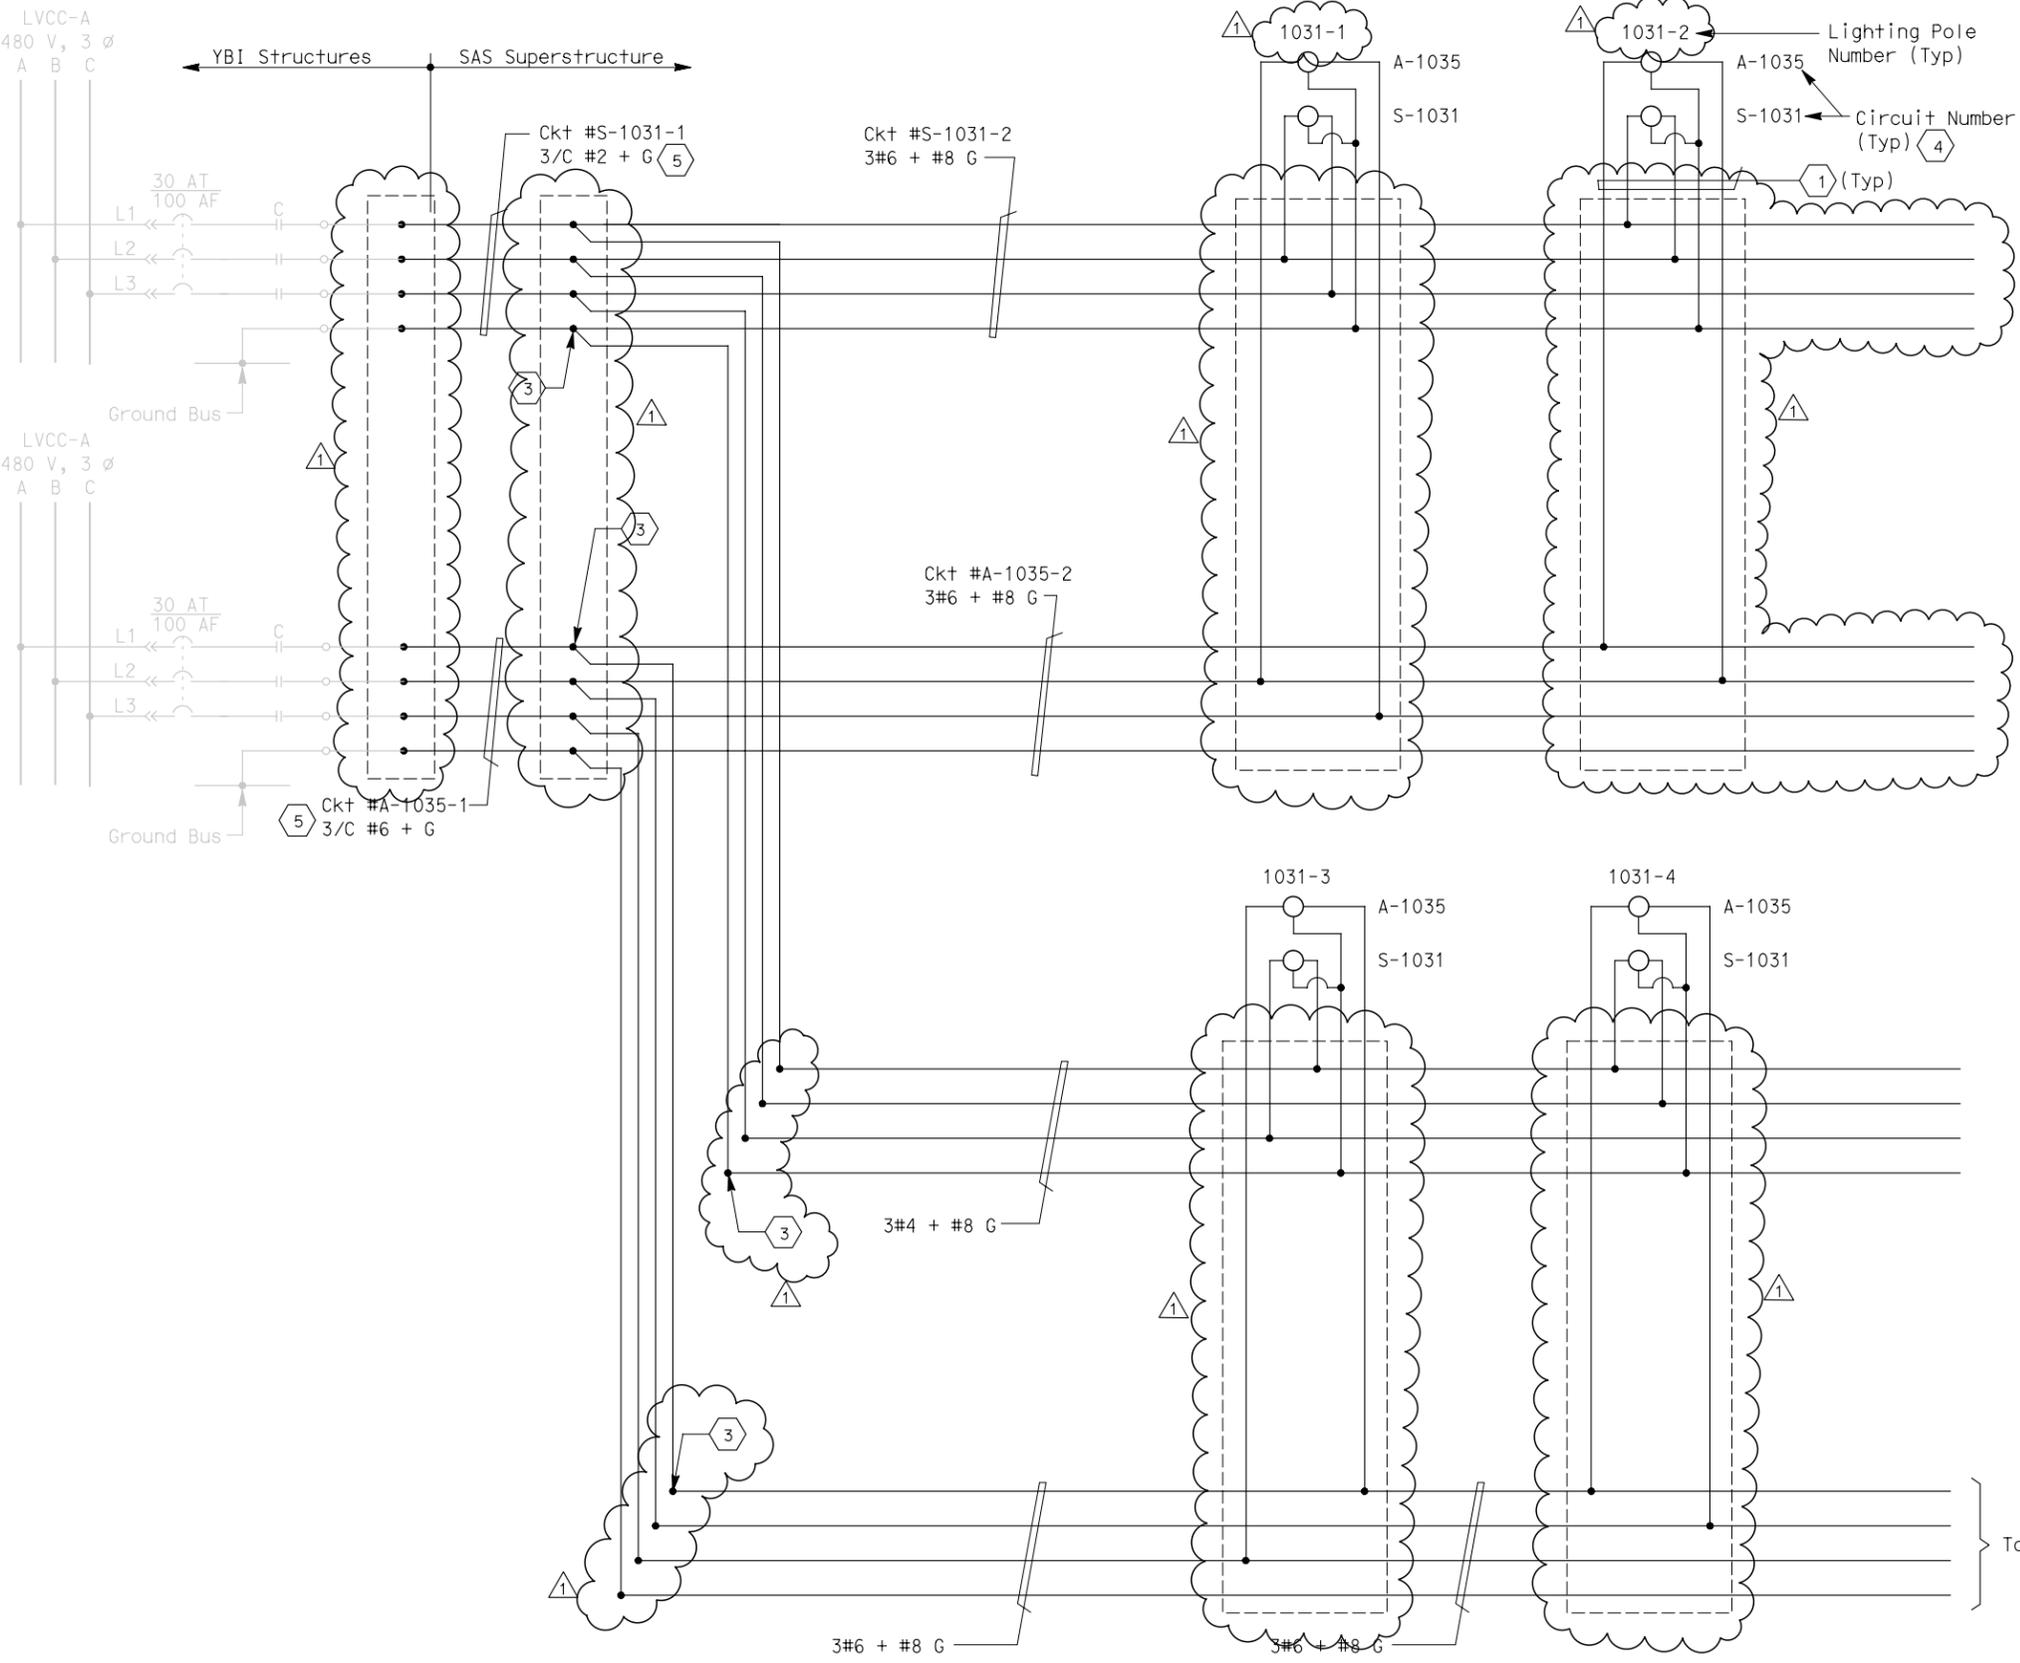

DIST	COUNTY	ROUTE	KILOMETER TOTAL PROJECT	POST TOTAL PROJECT	SHEET No	TOTAL SHEETS
04	SF	80	13.2/13.9	123R1	1204	

12/19/02
 REGISTERED ELECTRICAL ENGINEER DATE
 12-6-04
 PLANS APPROVAL DATE
 PB POWER, Inc.
 A Parsons Brinckerhoff Company
 303 Second St., Suite 700N
 San Francisco, CA 94107-1317

The State of California or its officers or agents shall not be responsible for the accuracy or completeness of electronic copies of this plan sheet.
 Caltrans now has a web site! To get to the web site, go to <http://www.dot.ca.gov>

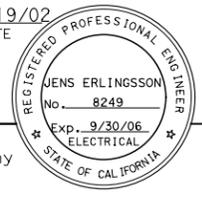

SHEET NOTES:

- ① 4#10 + #10 G single conductors.
- ② Deleted.
- ③ conductors spliced inside junction box PB-2A located inside girder.
- ④ For SAS Superstructure roadway westbound lighting schedule, see sheet E-82.
- ⑤ The Contractor shall extend and coil 5 meters of cable in manhole 25. All cables shall be tagged with circuit numbers as shown. For location of manhole 25, see sheet E-11.

NOTES:

- 1. References:
 - For pull box schedule, see sheet E-83.
 - For circuit and conduit/cable tray schedules, see sheets starting at E-401.

MARK	DATE	DESCRIPTIONS	BY	CK	CCO
①	8-06-07	Electrical modifications.	MP	RR	42
REVISIONS					

CONTRACT CHANGE ORDER NO. 42
 SHEET ____ OF ____



FOR REVISION ONLY

DETAILS
SAS SUPERSTRUCTURE ROADWAY WESTBOUND
480 V ROADWAY LIGHTING WIRING DIAGRAM
 NO SCALE

E-54

FOR REDUCED PLANS ORIGINAL SCALE IS IN MILLIMETERS

DGN FILE => \13103\ms\pse\sas struc\cco\sas cco42\04-0120f1_0123r01.dgn
 USERNAME => USER
 CU 04251

EA 0120F1

DATE PLOTTED => 12/19/2007
 TIME PLOTTED => \$TIME
 LAST REVISION 00-00-00