
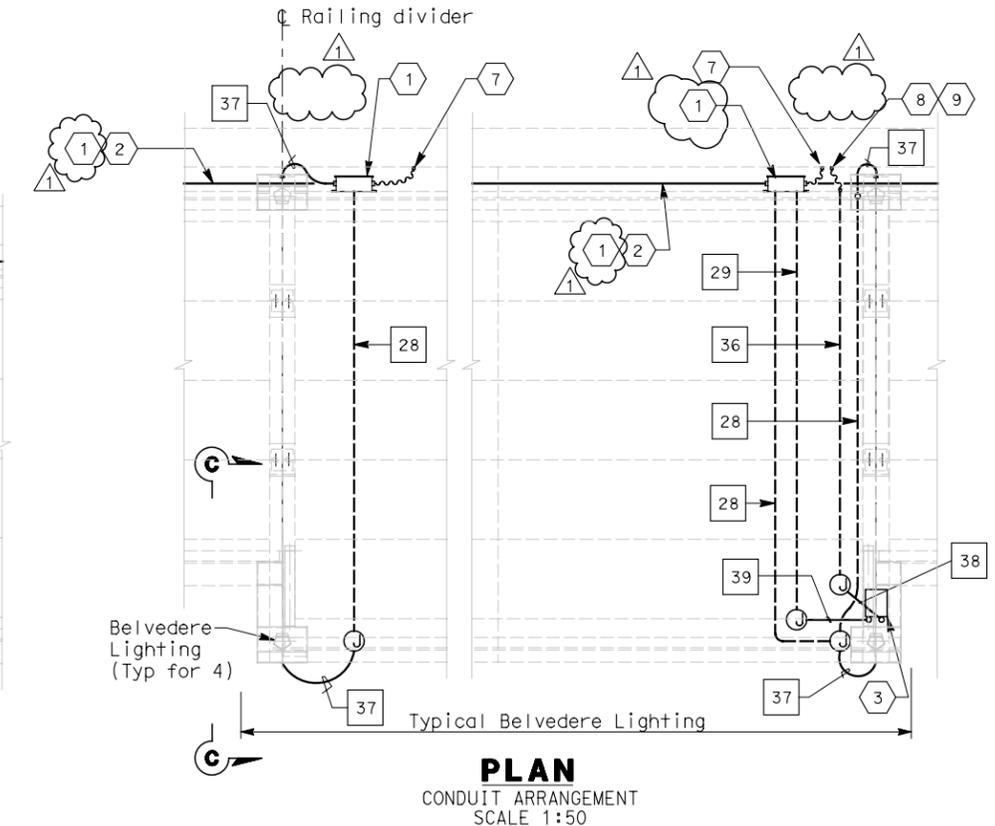


STATE OF CALIFORNIA - DEPARTMENT OF TRANSPORTATION
Caltrans
 DESIGN OVERSIGHT
 BEHZAD GOLEMOHAMMADI

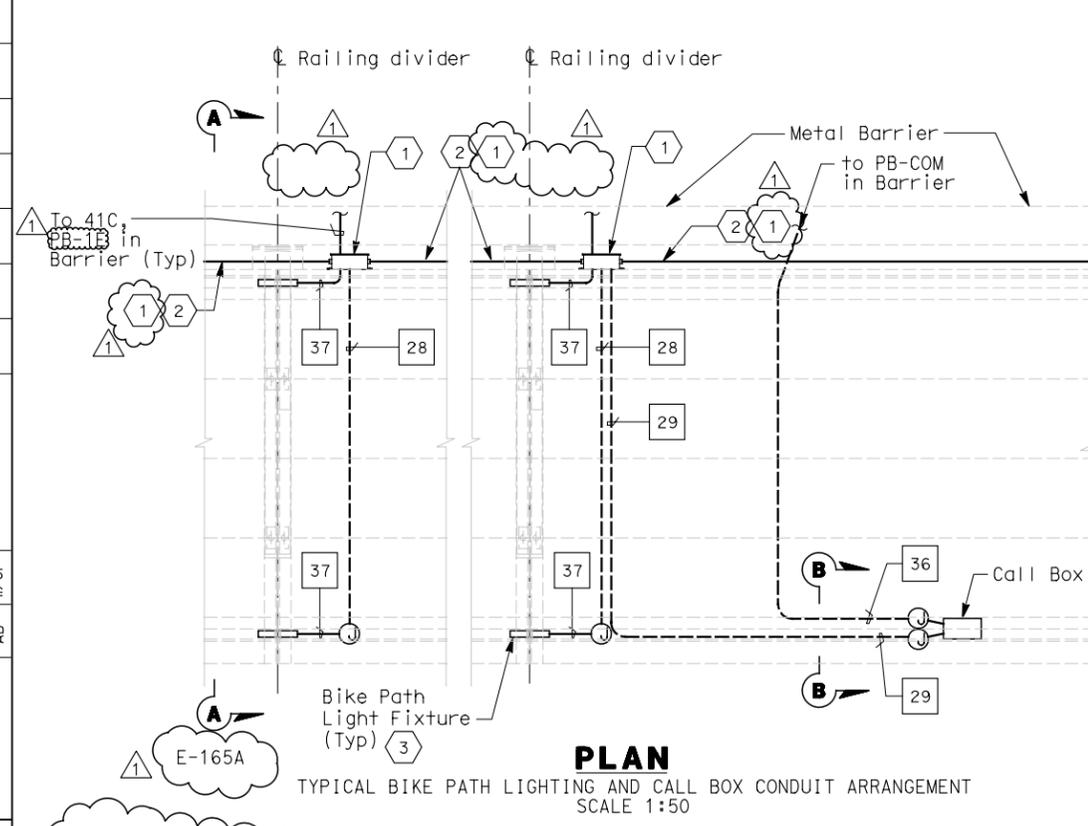

DIST	COUNTY	ROUTE	KILOMETER POST TOTAL PROJECT	SHEET No	TOTAL SHEETS
04	SF	80	13.2/13.9	210R1	1204




REGISTERED ELECTRICAL ENGINEER
 12/19/02
 JENS ERLINGSSON
 No. 8249
 Exp. 9/30/06
 STATE OF CALIFORNIA

12-6-04
 PLANS APPROVAL DATE
 PB POWER, Inc.
 A Parsons Brinckerhoff Company
 303 Second St., Suite 700N
 San Francisco, CA 94107-1317

The State of California or its officers or agents shall not be responsible for the accuracy or completeness of electronic copies of this plan sheet.
 Caltrans now has a web site. To get to the web site, go to <http://www.dot.ca.gov>


- SHEET NOTES:**
- 1 PB-1E and conduit support, mounting details see sheet E-165A.
 - 2 41C, continued to the next PB-1E mounted along side at Bike Path deck.
 - 3 For bike path light detail, see sheet E-172.
 - 4 Weld connectors for conduit support under bike path.
 - 5 Field locate support for metal-clad cable.
 - 6 For connection and mounting details of call box on railings, refer to structural railing details.
 - 7 41C flex to Roadway concrete barrier PB-LTG.
 - 8 41C flex to Roadway concrete barrier PB-COM.
 - 9 Provide reducer as required.
 - 10 For connection and mounting details, see sheet E-172. Metal clad cable is supplied and part of Bike Path lighting assembly. Cable is shown solid for detail clarity only.
 - 11 For details of Belvedere, see sheet E-173.
 - 12 Weld connectors for conduit support under Bike Path. Field to locate support for conduit as required.

- NOTES:**
1. All exposed conduits and fittings installed between the roadway and the bike path shall be PVC coated galvanized steel.
 2. See sheets E-135 through E-140 for SAS Superstructure Roadway Plans.

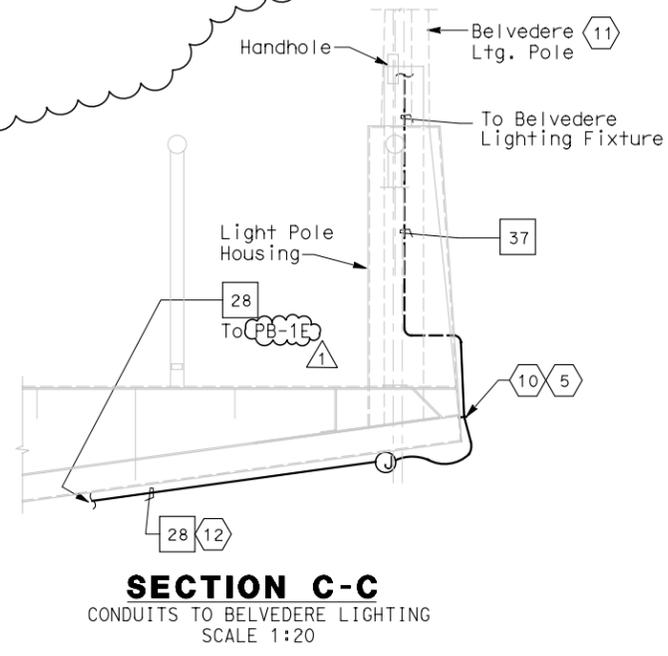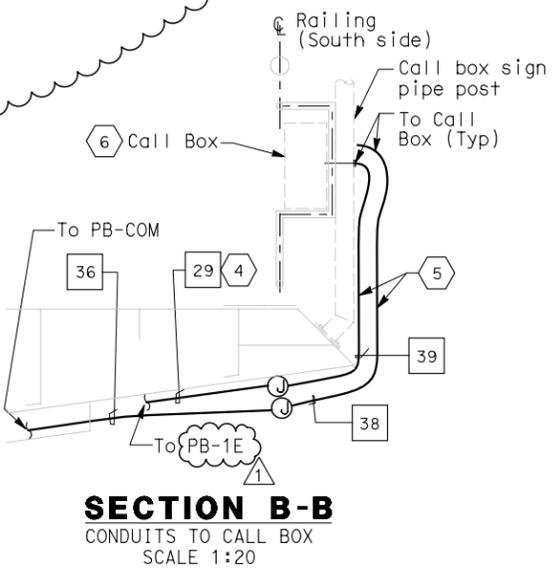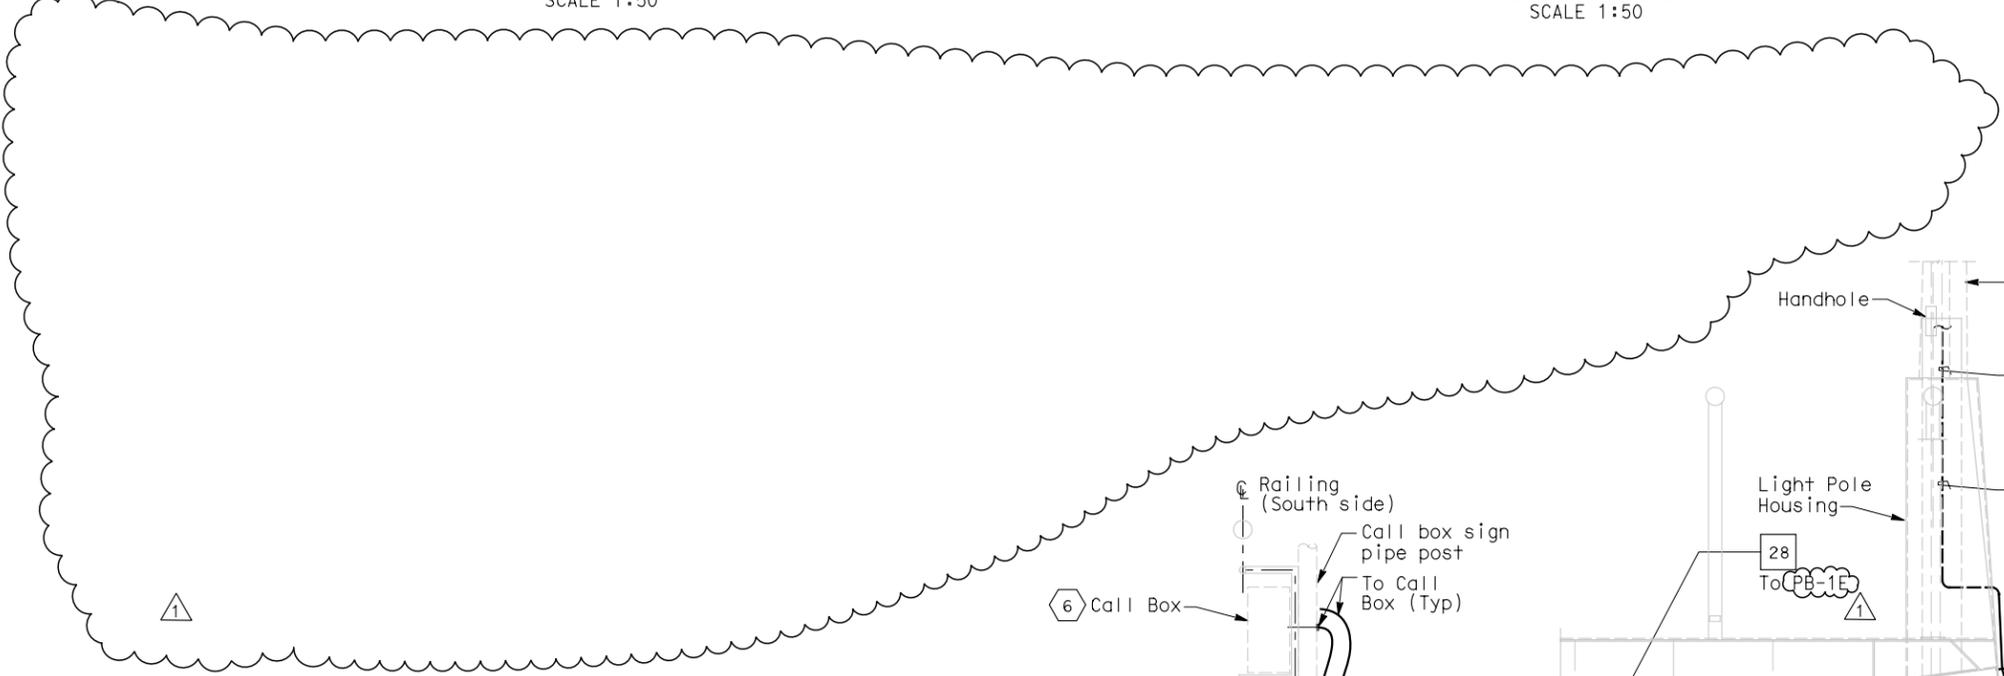

DETAILS
SAS SUPERSTRUCTURE ROADWAY EASTBOUND
TYPICAL BIKE PATH PLANS AND SECTIONS
 SCALE AS NOTED


△	8/6/07	Electrical modifications.	MP	RR	42
MARK	DATE	DESCRIPTIONS	BY	CK	CCO
REVISIONS					

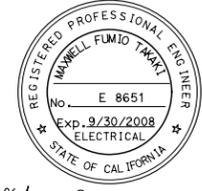

FOR REVISION ONLY

CONTRACT CHANGE ORDER NO. 42
 SHEET OF

ALL DIMENSIONS ARE IN MILLIMETERS UNLESS OTHERWISE SHOWN.
 FOR REDUCED PLANS ORIGINAL SCALE IS IN MILLIMETERS

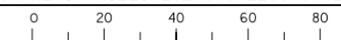

DGN FILE => \13103\ms\pse\sas struc\cco\sas cco42\04-0120f1_0210r1.dgn
 USERNAME => #USER
 CU 04251

EA 0120F1

DATE PLOTTED => 12/19/2007
 TIME PLOTTED => \$TIME
 LAST REVISION 00-00-00