

DIST	COUNTY	ROUTE	KILOMETER POST TOTAL PROJECT	SHEET No	TOTAL SHEETS
04	SF	80	13.2/13.9	290R1	1204

Jens Erlingsson 12/19/02
 REGISTERED ELECTRICAL ENGINEER DATE


12-6-04
 PLANS APPROVAL DATE

PB POWER, Inc.
 A Parsons Brinckerhoff Company
 303 Second St., Suite 700N
 San Francisco, CA 94107-1317


Jens Erlingsson
 REGISTERED PROFESSIONAL ENGINEER
 No. 8249
 Exp. 9/30/06
 ELECTRICAL
 STATE OF CALIFORNIA

The State of California or its officers or agents shall not be responsible for the accuracy or completeness of electronic copies of this plan sheet.


Caltrans now has a web site! To get to the web site, go to <http://www.dot.ca.gov>

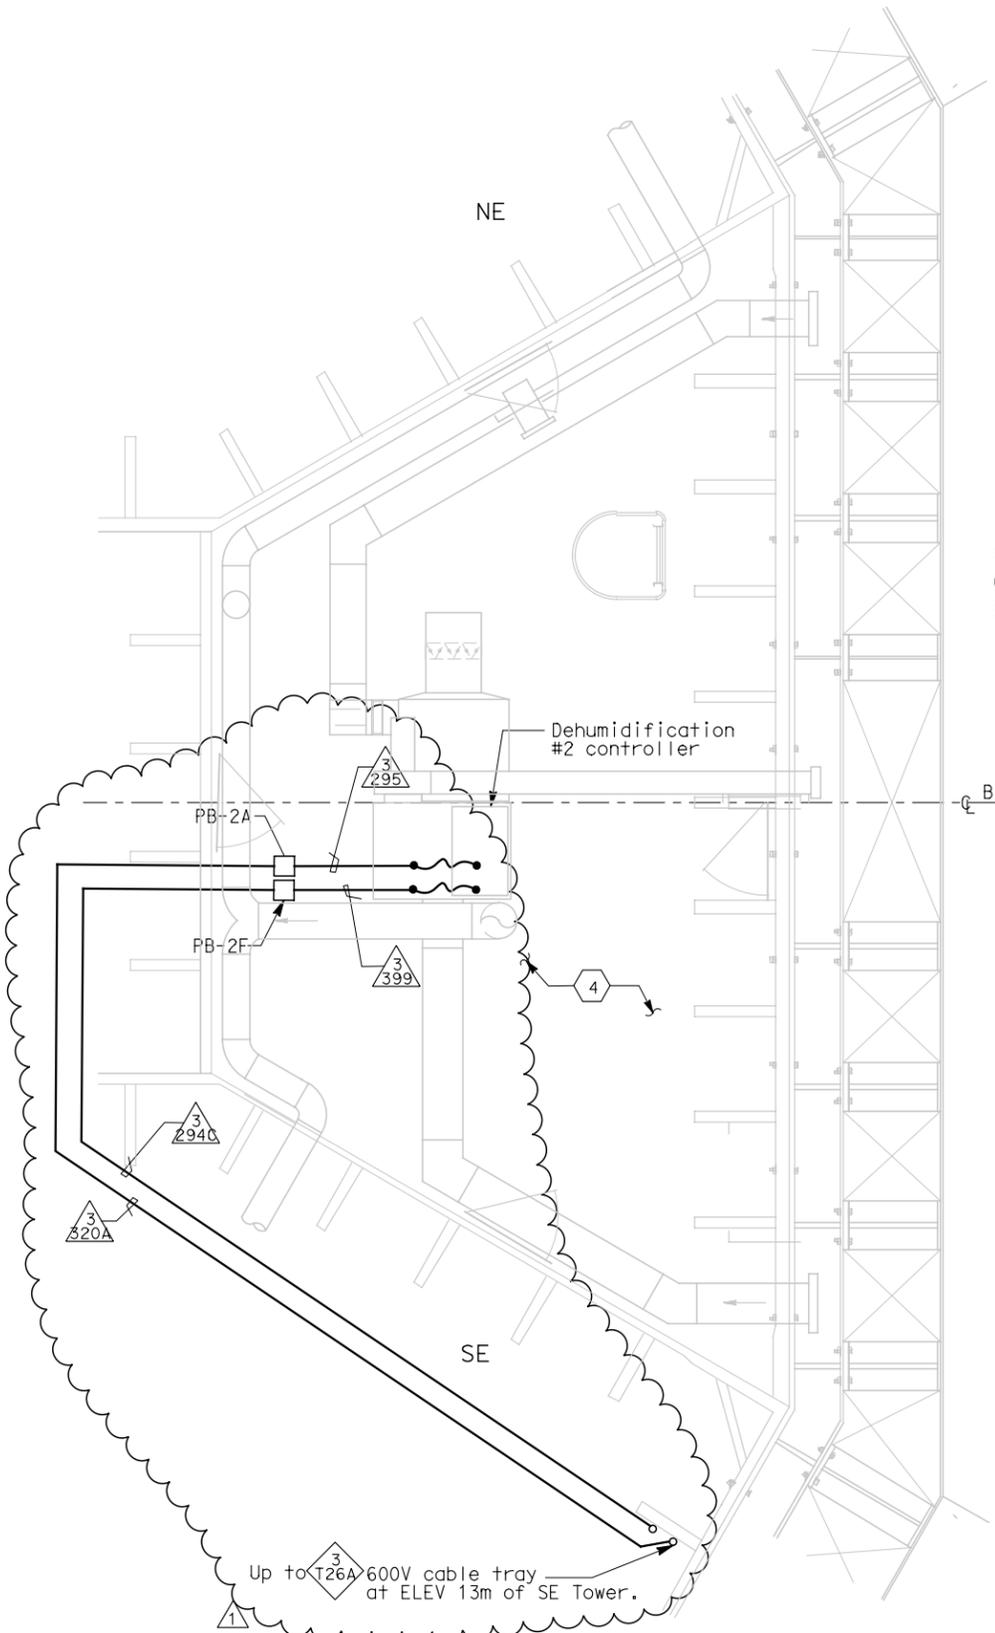

DEHUMIDIFICATION UNIT #2 PLAN - AT ELEV. 9.0 m
 NO SCALE

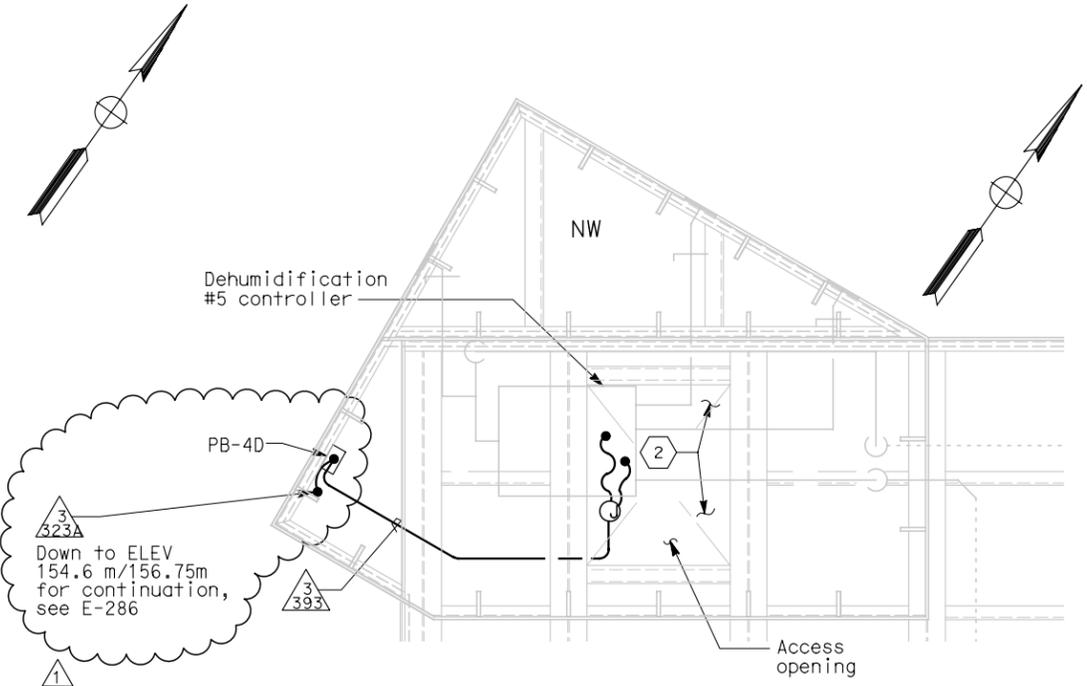

DEHUMIDIFICATION UNIT #5 PLAN - AT ELEV. 158.0 m
 SCALE: 1:20

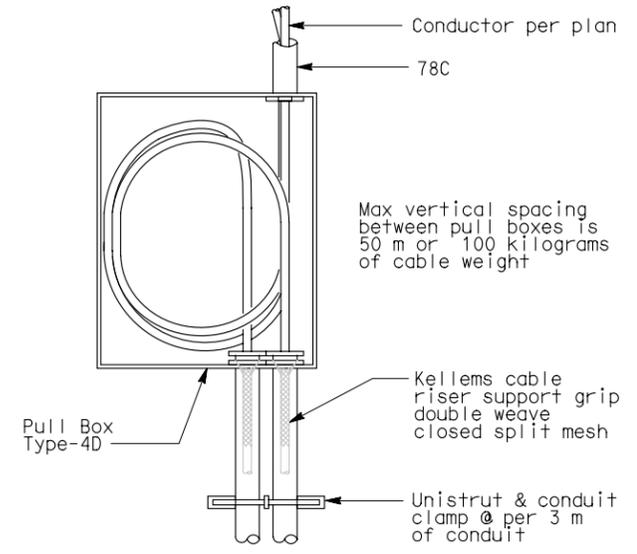

CABLE AND CONDUIT SUPPORT SYSTEM FOR VERTICAL CABLE RUNS
 SCALE: 1:10

- SHEET NOTES:**
- 1 Deleted.
 - 2 For lighting and receptacles in this area, see plan at elevations 154.6 m to 156.75 m on sheet E-268.
 - 3 Deleted.
 - 4 For lighting and receptacles in this area, see sheet E-266.

- NOTES:**
1. References:
 - For types of pull boxes, splice boxes and enclosures, see sheets E-83 and E-169.
 - For conduit and cable tray schedules, see sheets starting at E-401.
 - For typical conduit installation details, see sheet E-268.
 2. For other related work not shown on this sheet, see Electrical Special Provisions.

M. J. Takah
 FOR REVISION ONLY

REGISTERED PROFESSIONAL ENGINEER
 MANUEL FUMIO TAKAH
 No. E 8651
 Exp. 9/30/2008
 ELECTRICAL
 STATE OF CALIFORNIA

MARK	DATE	DESCRIPTIONS	BY	CK	CCO
1	8/6/07	Electrical modifications.	MP	EL	RR 42
REVISIONS					

CONTRACT CHANGE ORDER NO. 42
 SHEET ____ OF ____

**DETAILS
 TOWER AND SUSPENSION CABLE
 TOWER POWER AND LIGHTING**
 SCALE AS NOTED