
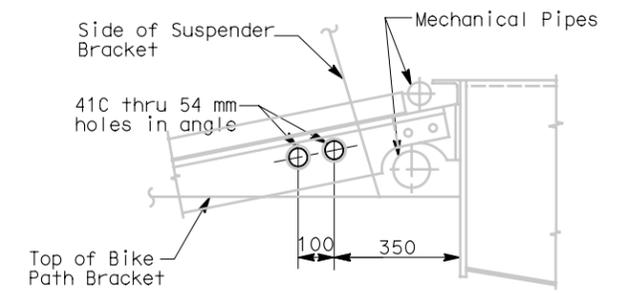
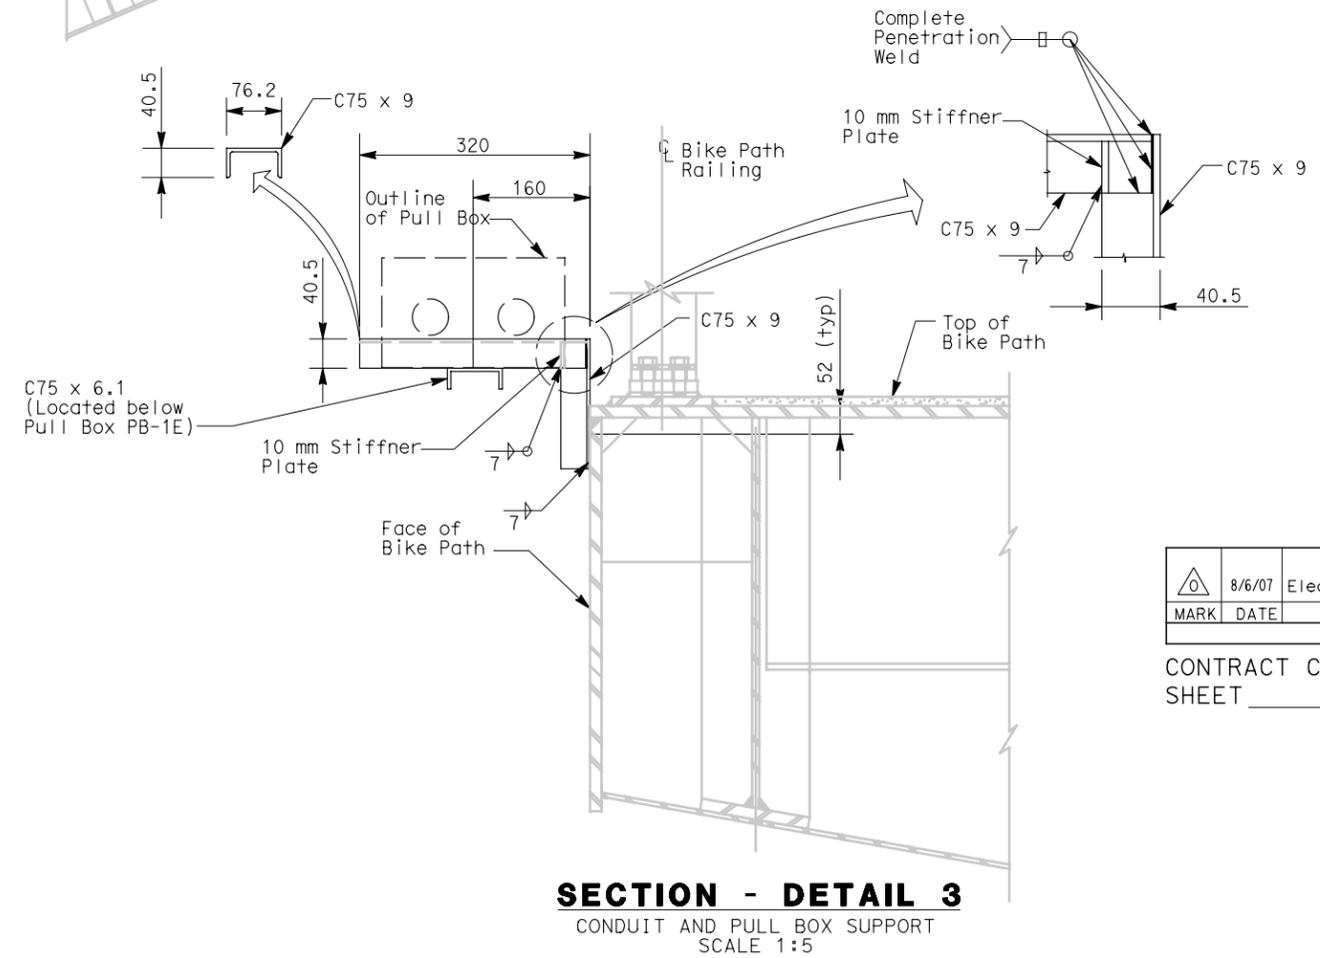
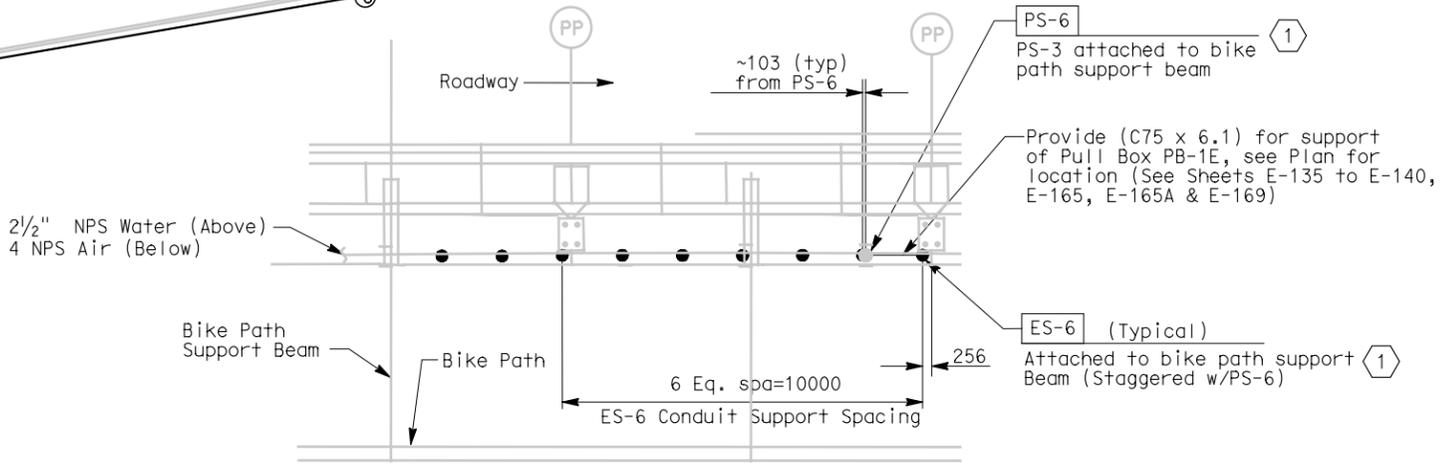


STATE OF CALIFORNIA - DEPARTMENT OF TRANSPORTATION
Caltrans
 DESIGN OVERSIGHT
 BEHZAD GOLEMOHAMMADI
 CALCULATED/DESIGNED BY
 CHECKED BY
 DATE REVISIONED BY
 DATE REVISIONED BY
 DATE REVISIONED BY

DIST	COUNTY	ROUTE	KILOMETER POST TOTAL PROJECT	SHEET No	TOTAL SHEETS
04	SF	80	13.2/13.9	210S1	1204

Caltrans
Metric
 REGISTERED ELECTRICAL ENGINEER DATE 8-24-07
 REGISTERED PROFESSIONAL ENGINEER
 No. E 8651
 Exp. 9/30/2008
 ELECTRICAL
 STATE OF CALIFORNIA
 PLANS APPROVAL DATE
 PB POWER, Inc.
 A Parsons Brinckerhoff Company
 303 Second St., Suite 700N
 San Francisco, CA 94107-1317
 The State of California or its officers or agents shall not be responsible for the accuracy or completeness of electronic copies of this plan sheet.
 To get to the web site, go to: <http://www.dot.ca.gov>

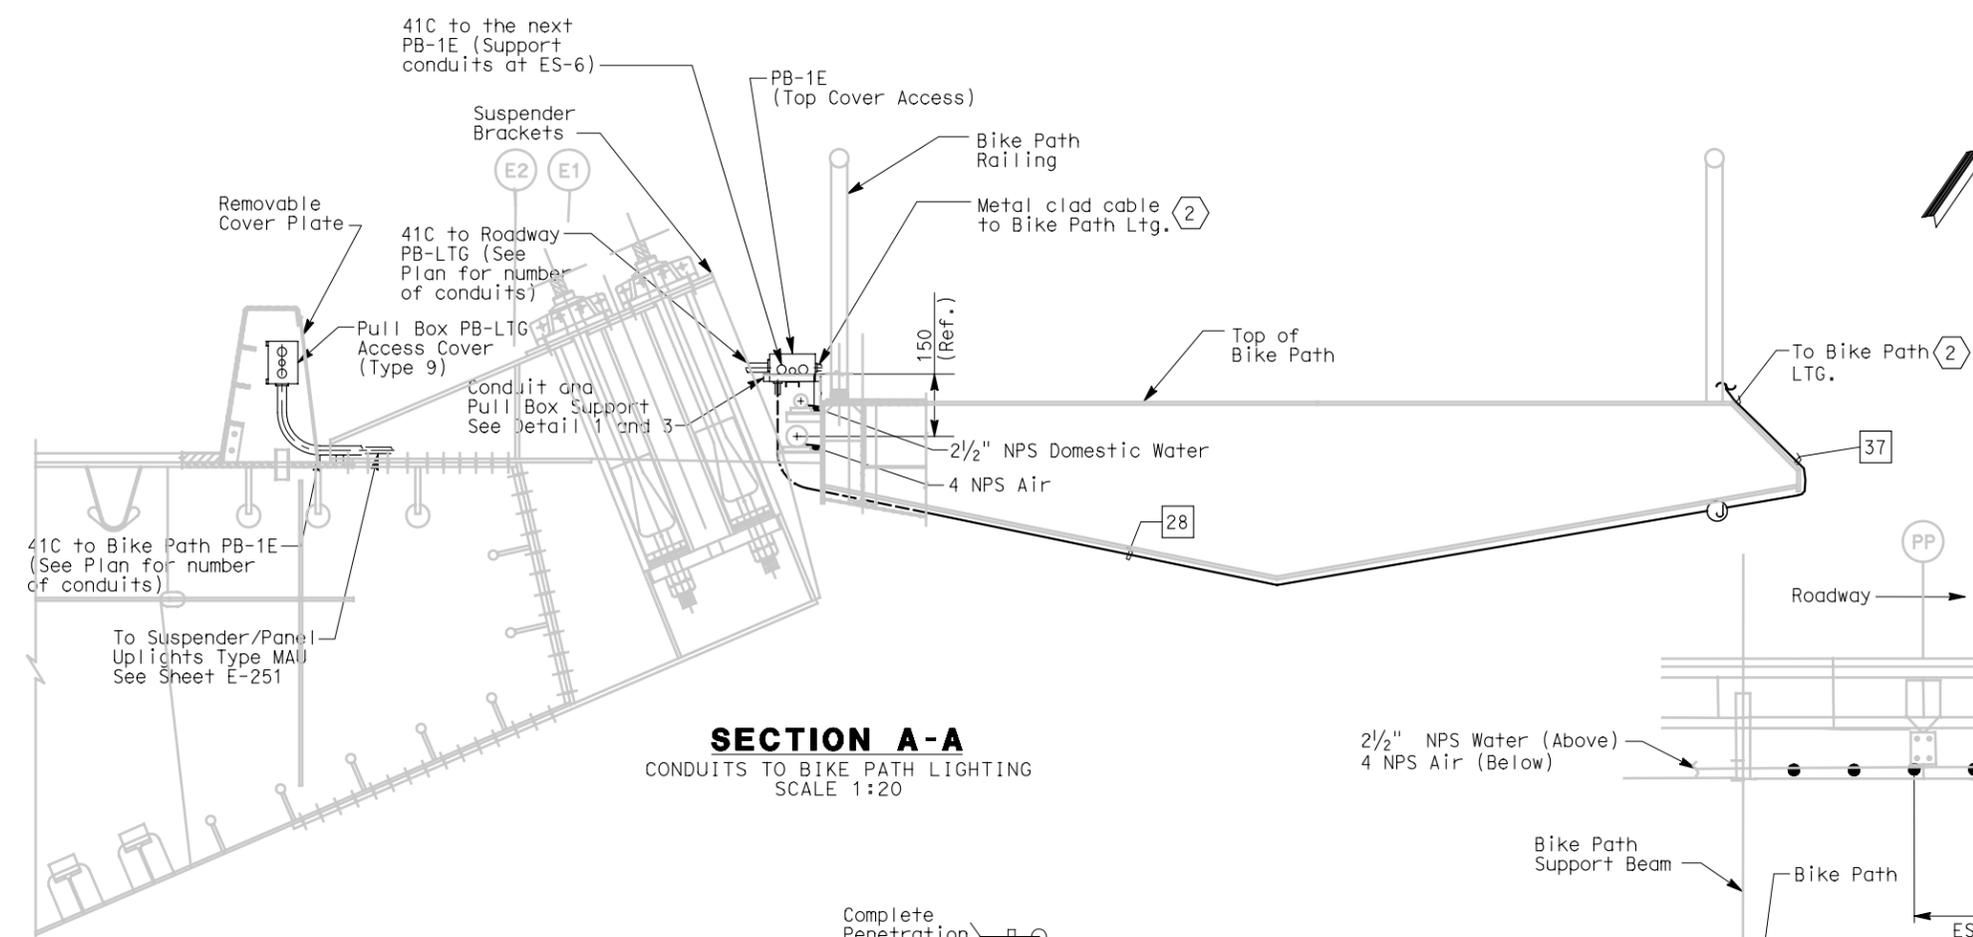

SHEET NOTES
 ① Mechanical pipe and supports not shown for clarity, see Mechanical drawings.
 ② For bike path light detail, see Sheet E-172.

MARK	DATE	DESCRIPTIONS	BY	CK	CCO
△	8/6/07	Electrical modifications.	MP	RR	42
REVISIONS					

CONTRACT CHANGE ORDER NO. 42
 SHEET ____ OF ____

DETAILS
SAS SUPERSTRUCTURE ROADWAY EASTBOUND
TYPICAL BIKE PATH PLANS AND SECTIONS
 SCALE AS NOTED

THIS PLAN ACCURATE FOR ELECTRICAL WORK ONLY.

ALL DIMENSIONS ARE IN MILLIMETERS UNLESS OTHERWISE SHOWN



DGN FILE => \13103\MS\pse\SAS Struc\CCO\SAS CC042\04-0120f1_0210501.dgn
 USERNAME => llorico
 CU 04251

EA 0120F1

E-165A

DATE PLOTTED => 12/19/2007
 TIME PLOTTED => 11:24:48 AM
 LAST REVISION 00-00-00