

DIST	COUNTY	ROUTE	KILOMETER POST TOTAL PROJECT	SHEET No	TOTAL SHEETS
04	SF	80	13.2/13.9	21051	1204

8-24-07
 REGISTERED ELECTRICAL ENGINEER DATE

PLANS APPROVAL DATE

PB AMERICAS, Inc.
 A Parsons Brinckerhoff Company
 303 Second St., Suite 700N
 San Francisco, CA 94107-1317

The State of California or its officers or agents shall not be responsible for the accuracy or completeness of electronic copies of this plan sheet.

To get to the web site, go to: <http://www.dot.ca.gov>



STATE OF CALIFORNIA - DEPARTMENT OF TRANSPORTATION

DESIGN OVERSIGHT
 BEHZAD GOLEMOHAMMADI

DATE REVISIONS BY
 2/07 EL
 7/07 RR

DESIGNED BY
 CHECKED BY





REVISOR

DATE

REVISIONS

BY

DATE

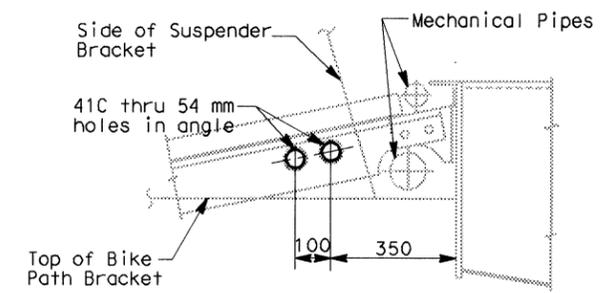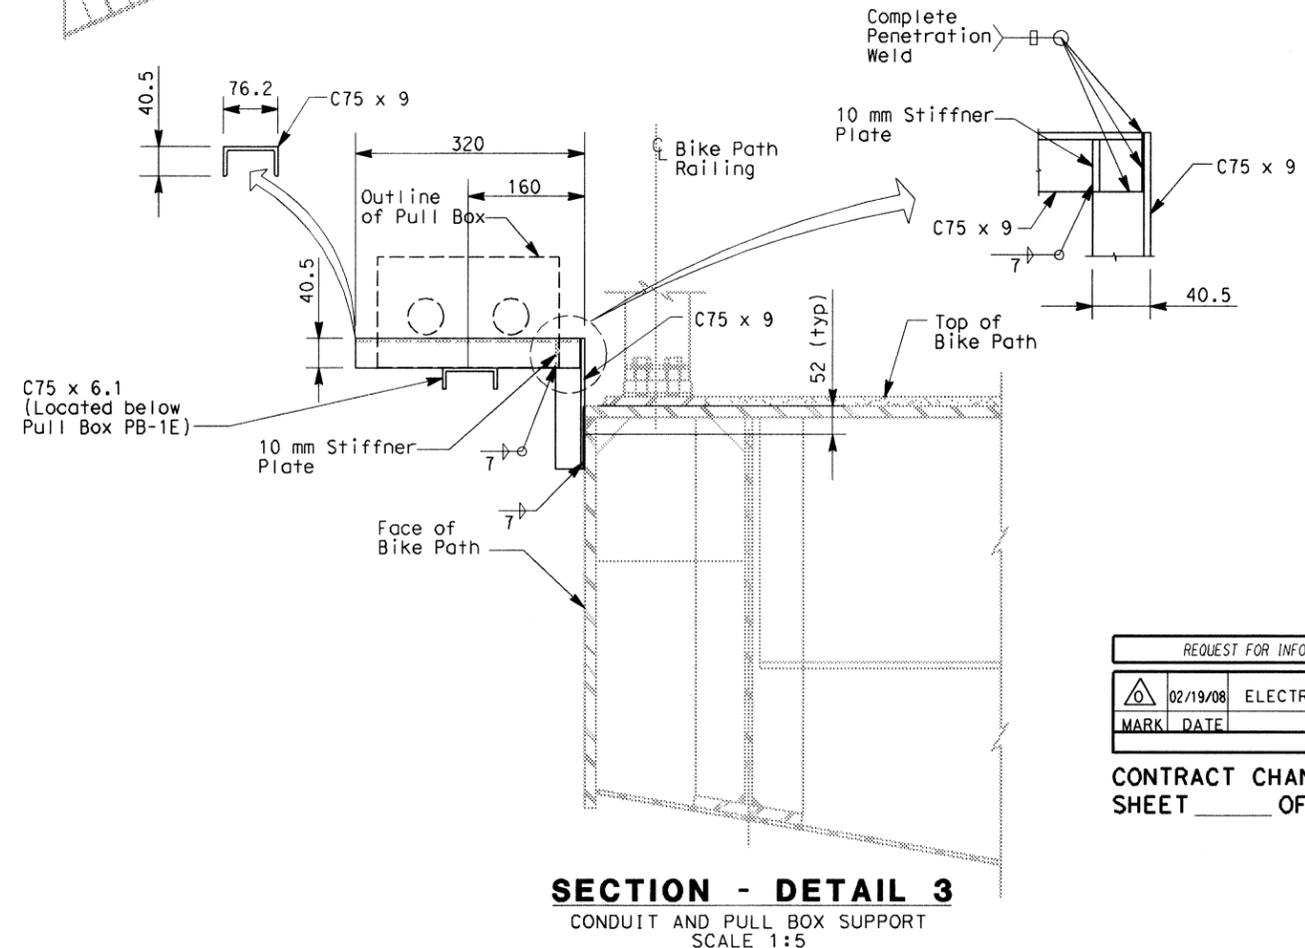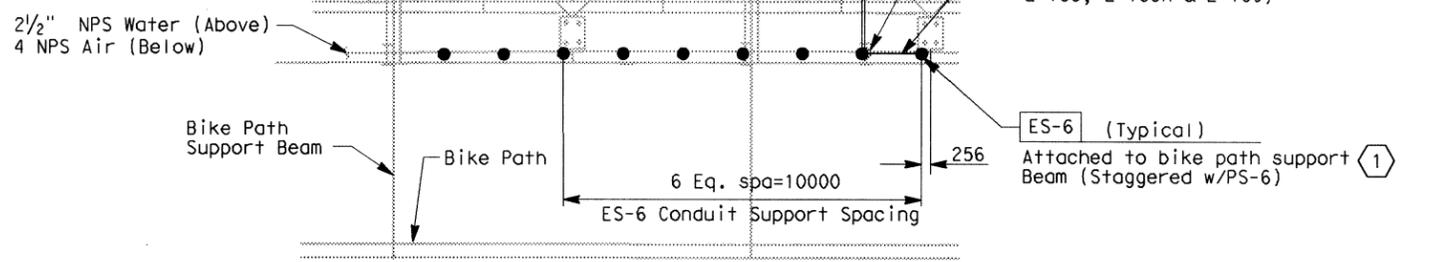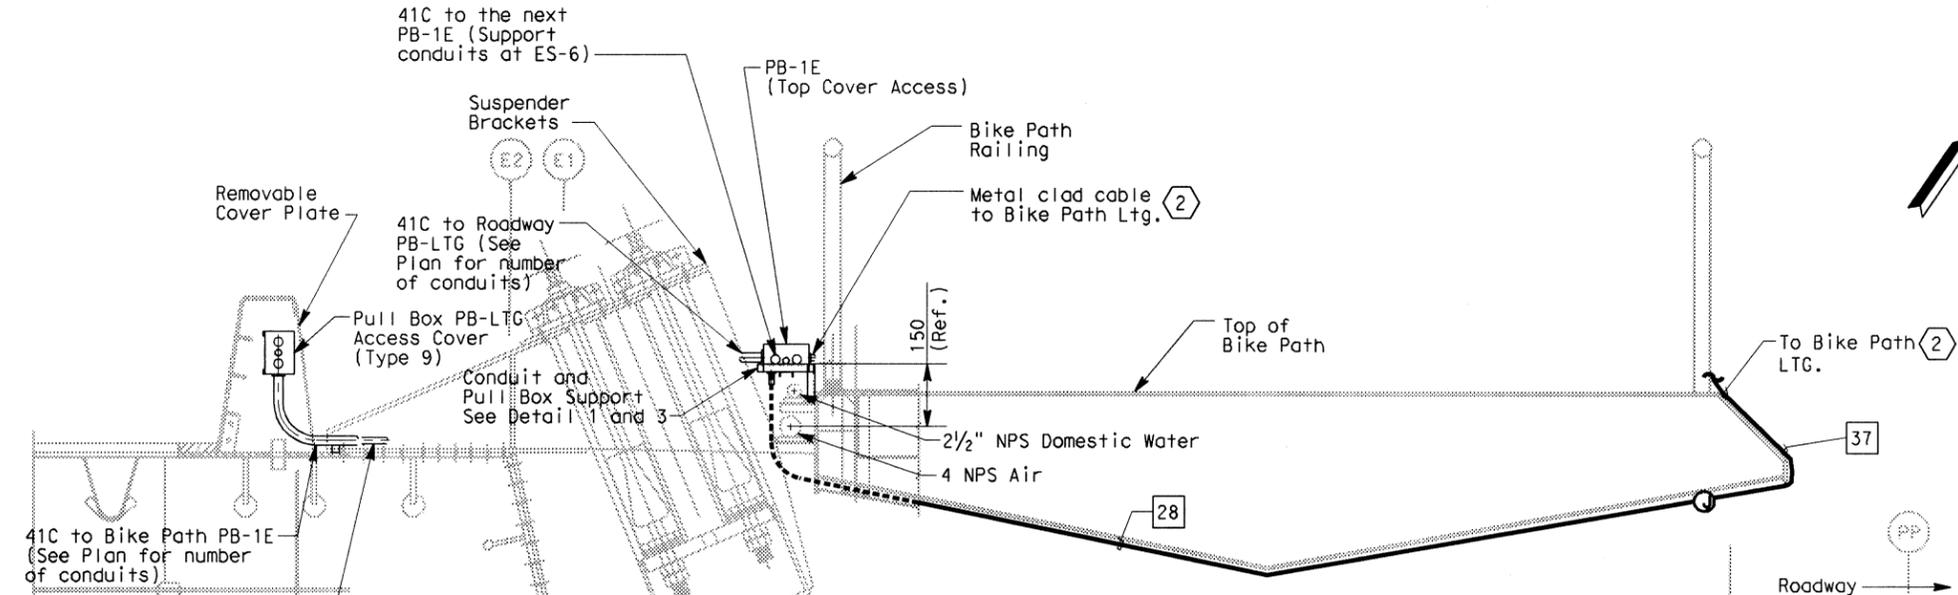

SHEET NOTES

① Mechanical pipe and supports not shown for clarity, see Mechanical drawings.

② For bike path light detail, see Sheet E-172.

REQUEST FOR INFORMATION NOT ADDRESSED IN THIS CCO REMAIN IN FORCE					
△	02/19/08	ELECTRICAL MODIFICATIONS	MP	RR	42
MARK	DATE	DESCRIPTIONS	BY	CH'D	CCO#
		REVISIONS			

CONTRACT CHANGE ORDER NO. _____
 SHEET _____ OF _____


DETAILS
SAS SUPERSTRUCTURE ROADWAY EASTBOUND
TYPICAL BIKE PATH PLANS AND SECTIONS
 SCALE AS NOTED

E-165A

THIS PLAN ACCURATE FOR ELECTRICAL WORK ONLY.

ALL DIMENSIONS ARE IN MILLIMETERS UNLESS OTHERWISE SHOWN

FOR REDUCED PLANS ORIGINAL SCALE IS IN MILLIMETERS

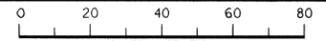

DGN FILE => \13103\ms\pse\sas struc\cco\sas cco42\04-0120f1_02\0s01.dgn
 USERNAME => langharto
 CU 04251

EA 0120F1

DATE PLOTTED => 2/19/2008