



STATE OF CALIFORNIA - DEPARTMENT OF TRANSPORTATION  
**Caltrans**  
 DESIGN OVERSIGHT  
 BEHZAD GOLEMOHAMMADI  
 CALCULATED/DESIGNED BY  
 CHECKED BY  
 DATE 10/01  
 FK  
 DATE 11/01  
 REVISED BY  
 DATE REVISED

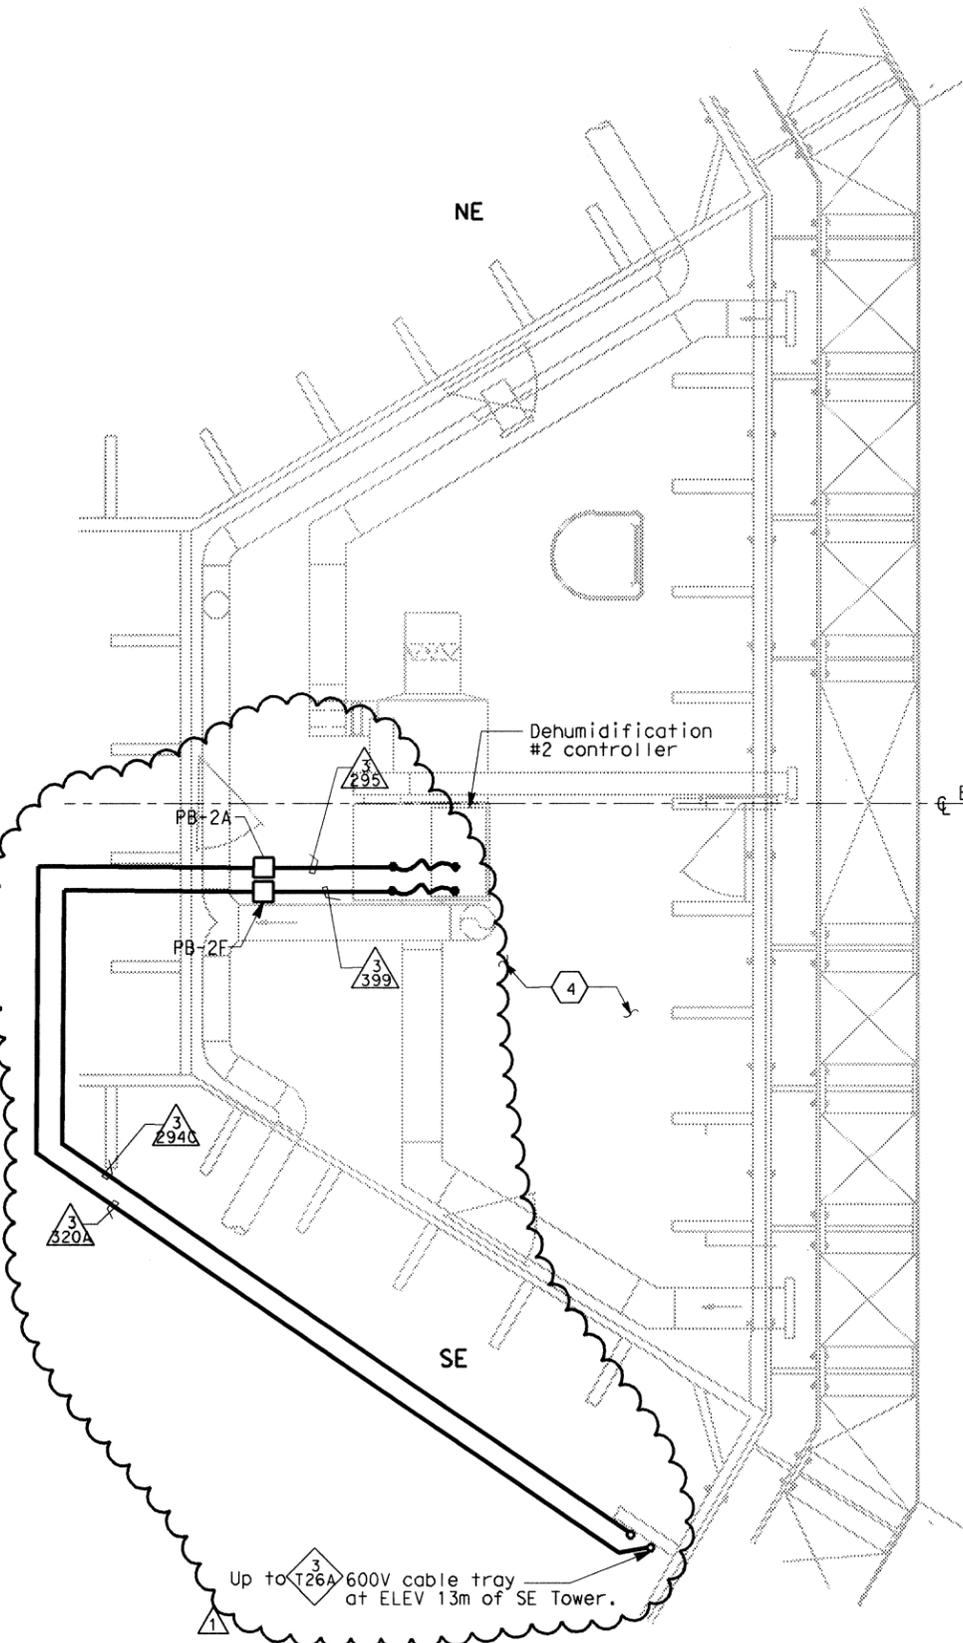


DIST	COUNTY	ROUTE	KILOMETER POST TOTAL PROJECT	SHEET No	TOTAL SHEETS
04	SF	80	13.2/13.9	290R1	1204

*James Erlingsson* 12/19/02  
 REGISTERED ELECTRICAL ENGINEER DATE  
 12-6-04  
 PLANS APPROVAL DATE  
**PB POWER, Inc.**  
 A Parsons Brinckerhoff Company  
 303 Second St., Suite 700N  
 San Francisco, CA 94107-1317  
*The State of California or its officers or agents shall not be responsible for the accuracy or completeness of electronic copies of this plan sheet.*  
 Caltrans now has a web site! To get to the web site, go to <http://www.dtd.ca.gov>

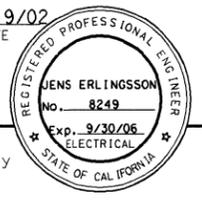


**DEHUMIDIFICATION UNIT #2 PLAN- AT ELEV. 9.0 m**  
 NO SCALE

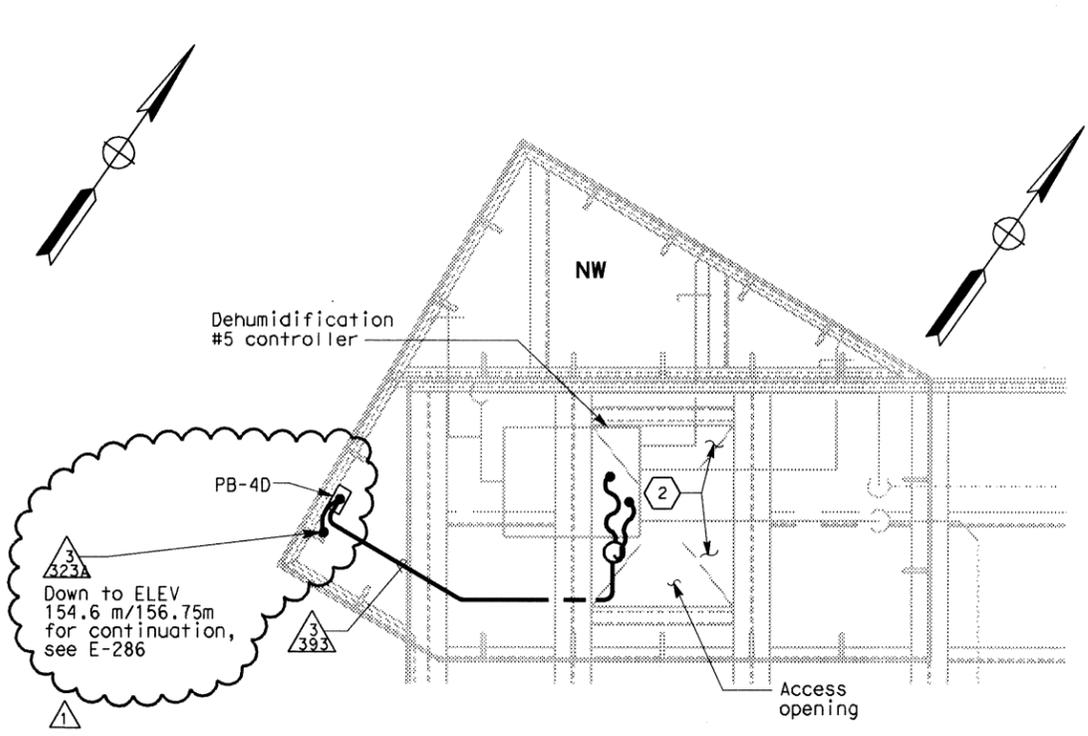

**DEHUMIDIFICATION UNIT #5 PLAN- AT ELEV. 158.0 m**  
 SCALE: 1:20

- SHEET NOTES:**
- ① Deleted.
  - ② For lighting and receptacles in this area, see plan at elevations 154.6 m to 156.75 m on sheet E-268.
  - ③ Deleted.
  - ④ For lighting and receptacles in this area, see sheet E-266.

- NOTES:**
1. References:
    - For types of pull boxes, splice boxes and enclosures, see sheets E-83 and E-169.
    - For conduit and cable tray schedules, see sheets starting at E-401.
    - For typical conduit installation details, see sheet E-268.
  2. For other related work not shown on this sheet, see Electrical Special Provisions.

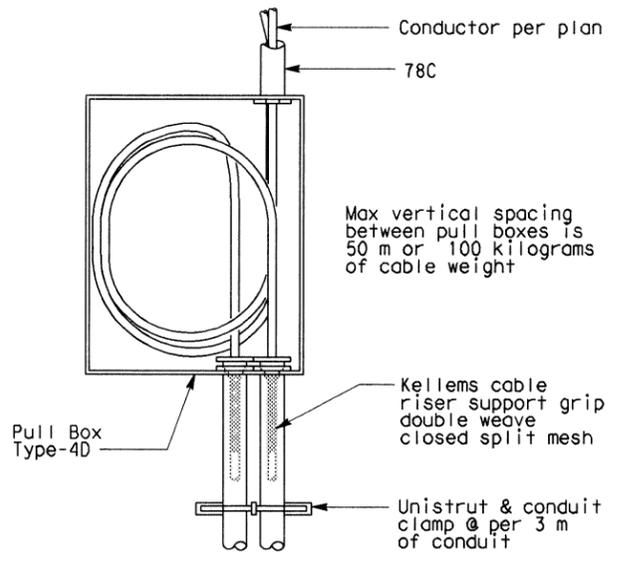

**CABLE AND CONDUIT SUPPORT SYSTEM FOR VERTICAL CABLE RUNS**  
 SCALE: 1:10



*M. F. Takai*  
 FOR REVISION ONLY

REQUEST FOR INFORMATION NOT ADDRESSED IN THIS CCO REMAIN IN FORCE

△	02/19/08	ELECTRICAL MODIFICATIONS	MP	EL	RR	42
MARK	DATE	DESCRIPTIONS	BY	CH'D	CCO#	
REVISIONS						

CONTRACT CHANGE ORDER NO. \_\_\_\_\_  
 SHEET \_\_\_\_\_ OF \_\_\_\_\_

**DETAILS  
 TOWER AND SUSPENSION CABLE  
 TOWER POWER AND LIGHTING**  
 SCALE AS NOTED