

STATE OF CALIFORNIA - DEPARTMENT OF TRANSPORTATION  
**Caltrans**  
 DESIGN OVERSIGHT  
 BEHZAD GOLEMOHAMMADI  
 CALCULATED/DESIGNED BY  
 CHECKED BY  
 REVISIONS  
 DATE 2/07  
 DATE 7/07  
 REVISIONS  
 DATE  
 REVISIONS  
 DATE

**Caltrans**  
**Metric**

DIST	COUNTY	ROUTE	KILOMETER TOTAL PROJECT	POST PROJECT	SHEET No	TOTAL SHEETS
04	SF	80	13.2/13.9		21051	1204





REGISTERED ELECTRICAL ENGINEER  
 MANNEL FUMIO TAKAY  
 No. E 8651  
 Exp. 9/30/2008  
 ELECTRICAL  
 STATE OF CALIFORNIA

PLANS APPROVAL DATE  
 8-24-07  
 REGISTERED ELECTRICAL ENGINEER DATE

PB AMERICAS, Inc.  
 A Parsons Brinckerhoff Company  
 303 Second St., Suite 700N  
 San Francisco, CA 94107-1317

The State of California or its officers or agents shall not be responsible for the accuracy or completeness of electronic copies of this plan sheet.

To get to the web site, go to: <http://www.dot.ca.gov>

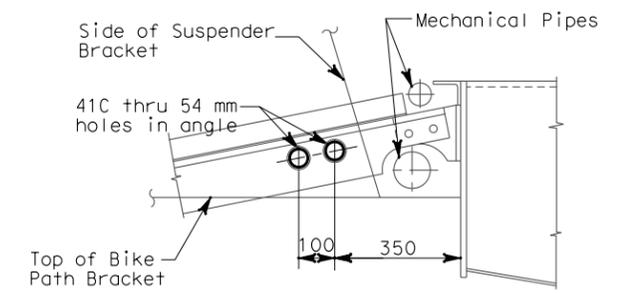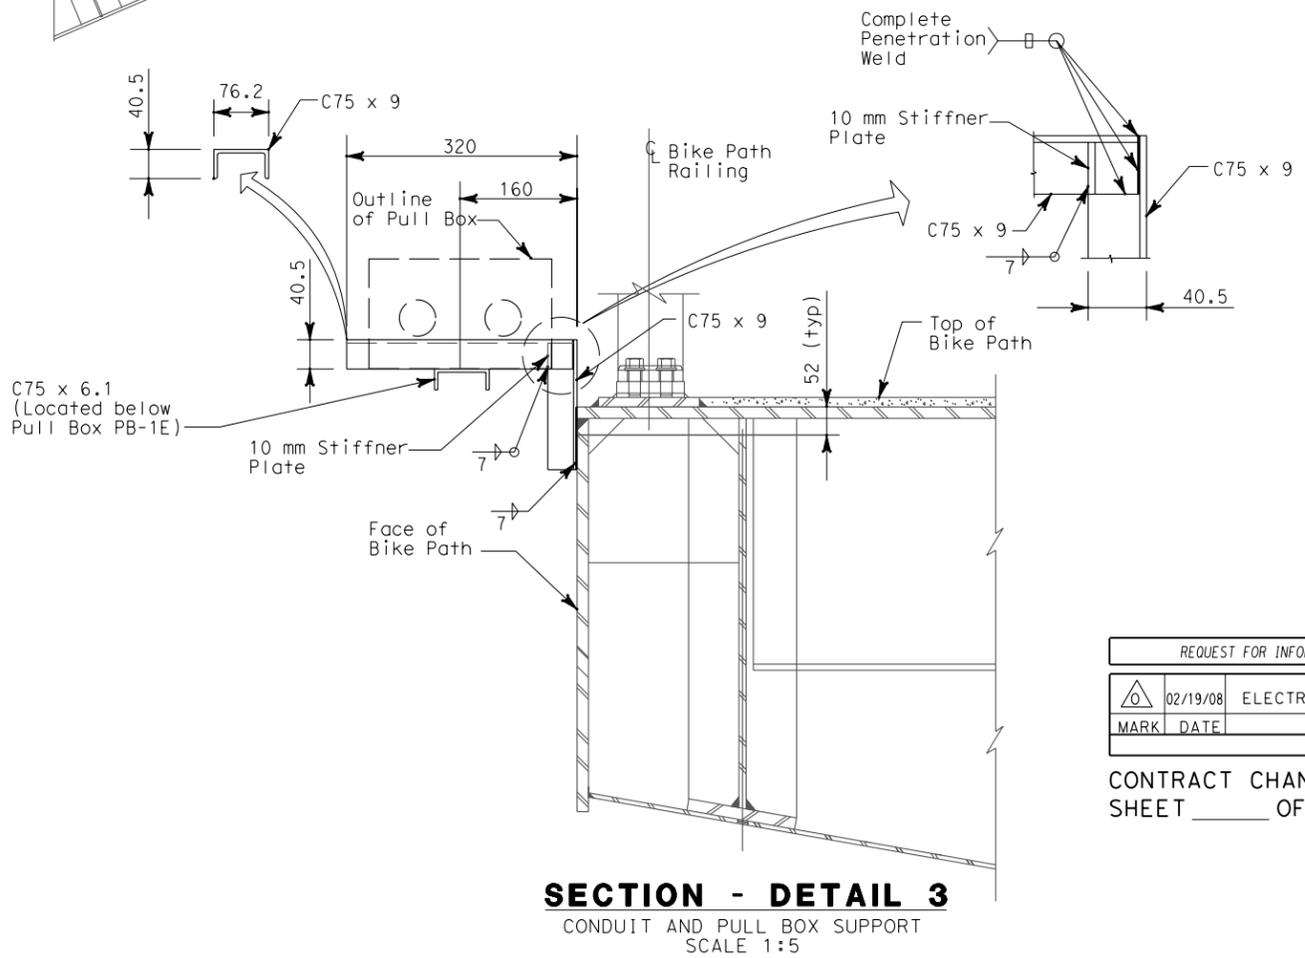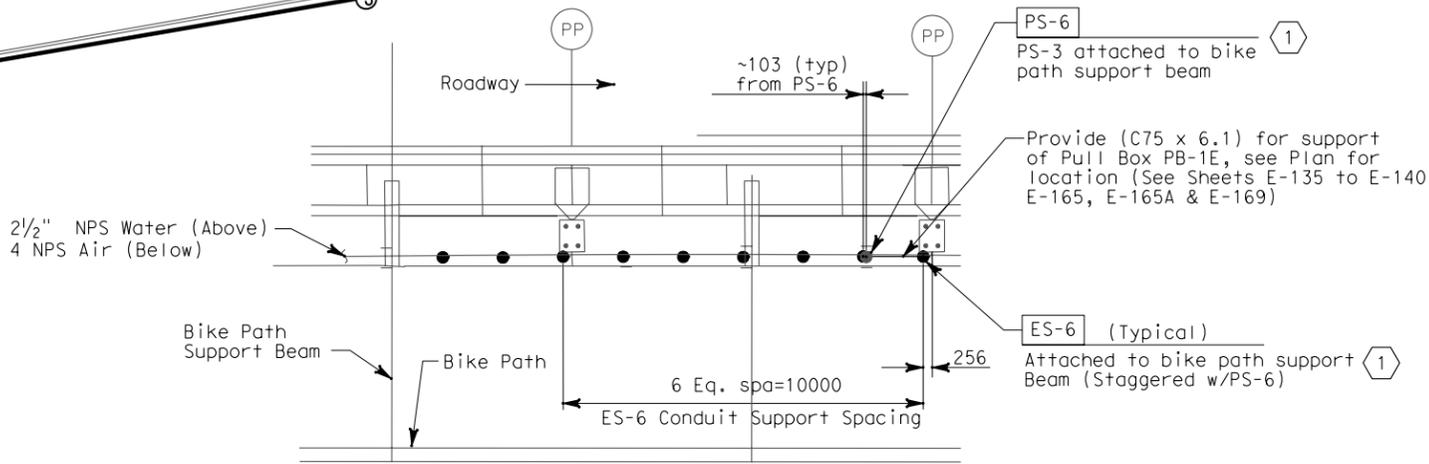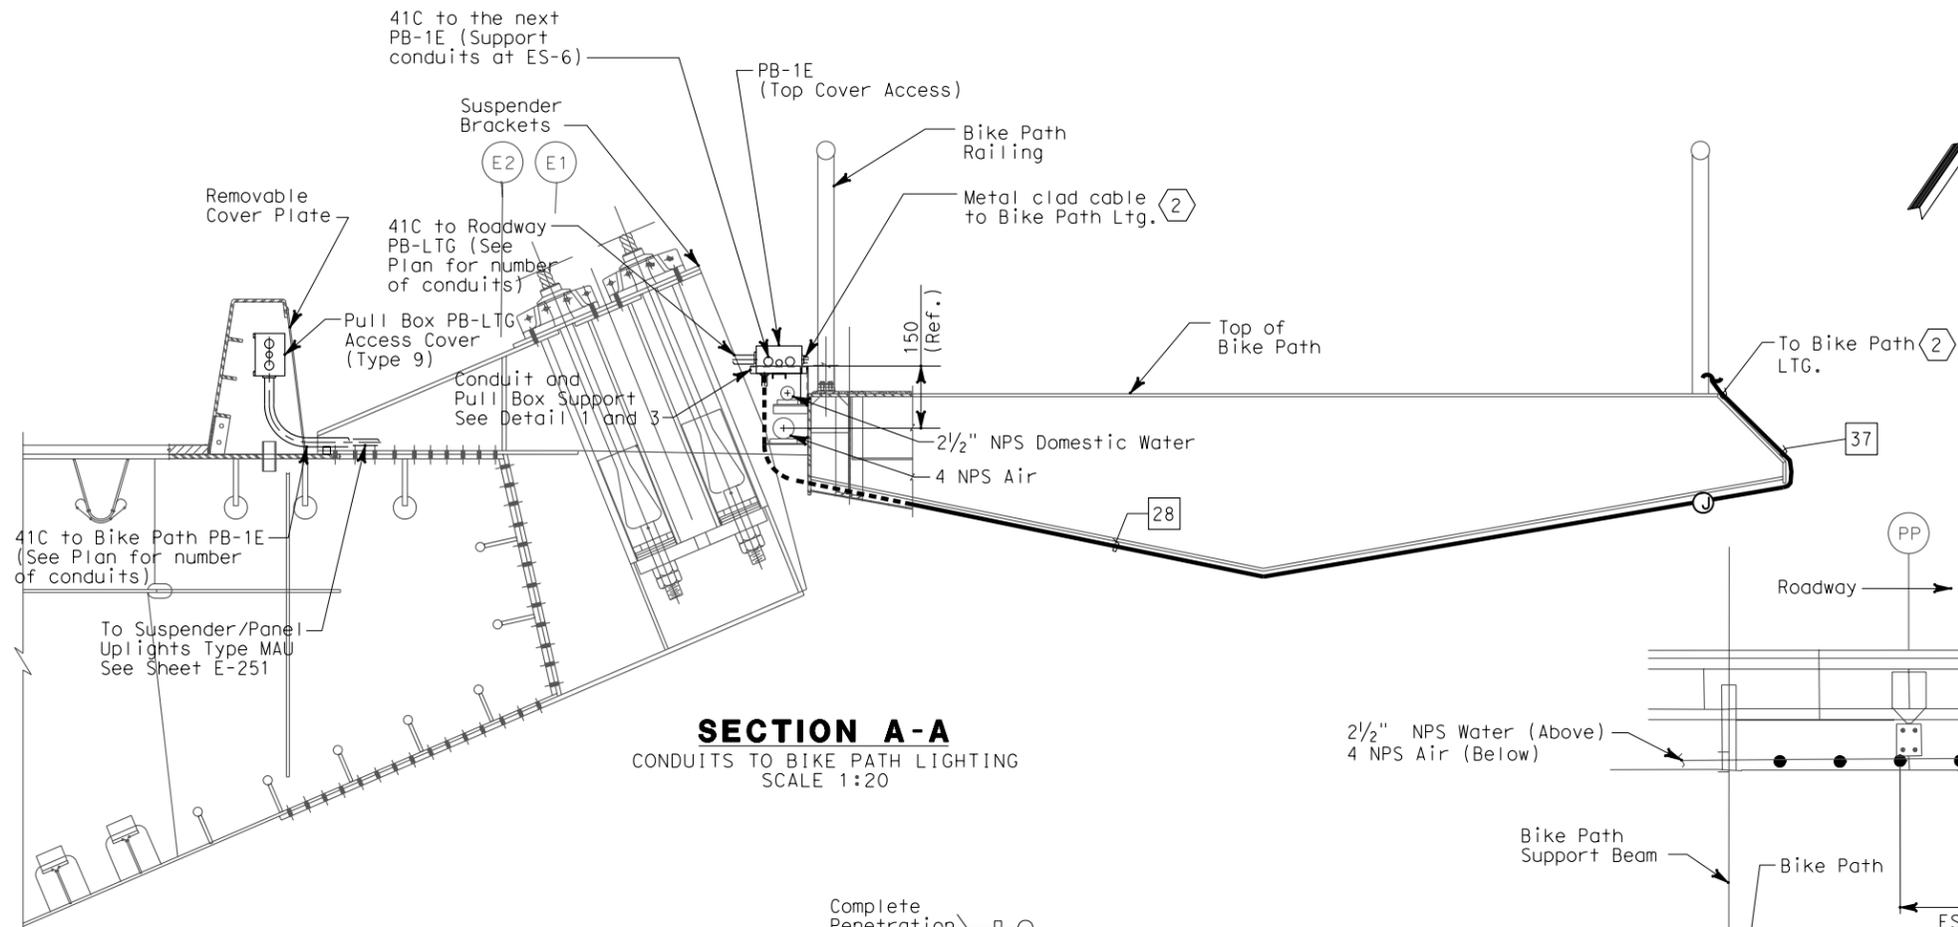

**SHEET NOTES**

① Mechanical pipe and supports not shown for clarity, see Mechanical drawings.

② For bike path light detail, see Sheet E-172.

REQUEST FOR INFORMATION NOT ADDRESSED IN THIS CCO REMAIN IN FORCE

MARK	DATE	DESCRIPTIONS	BY	CH'D	CCO#
0	02/19/08	ELECTRICAL MODIFICATIONS	MP	RR	42
		REVISIONS			

CONTRACT CHANGE ORDER NO. \_\_\_\_\_  
 SHEET \_\_\_\_\_ OF \_\_\_\_\_

**DETAILS**  
**SAS SUPERSTRUCTURE ROADWAY EASTBOUND**  
**TYPICAL BIKE PATH PLANS AND SECTIONS**  
 SCALE AS NOTED

**E-165A**

THIS PLAN ACCURATE FOR ELECTRICAL WORK ONLY.



DATE PLOTTED => 3/17/2008  
 TIME PLOTTED => 4:58:11 PM  
 00-00-00