




STATE OF CALIFORNIA - DEPARTMENT OF TRANSPORTATION
Caltrans
 DESIGN OVERSIGHT
 BEHZAD GOLEMOHAMMADI

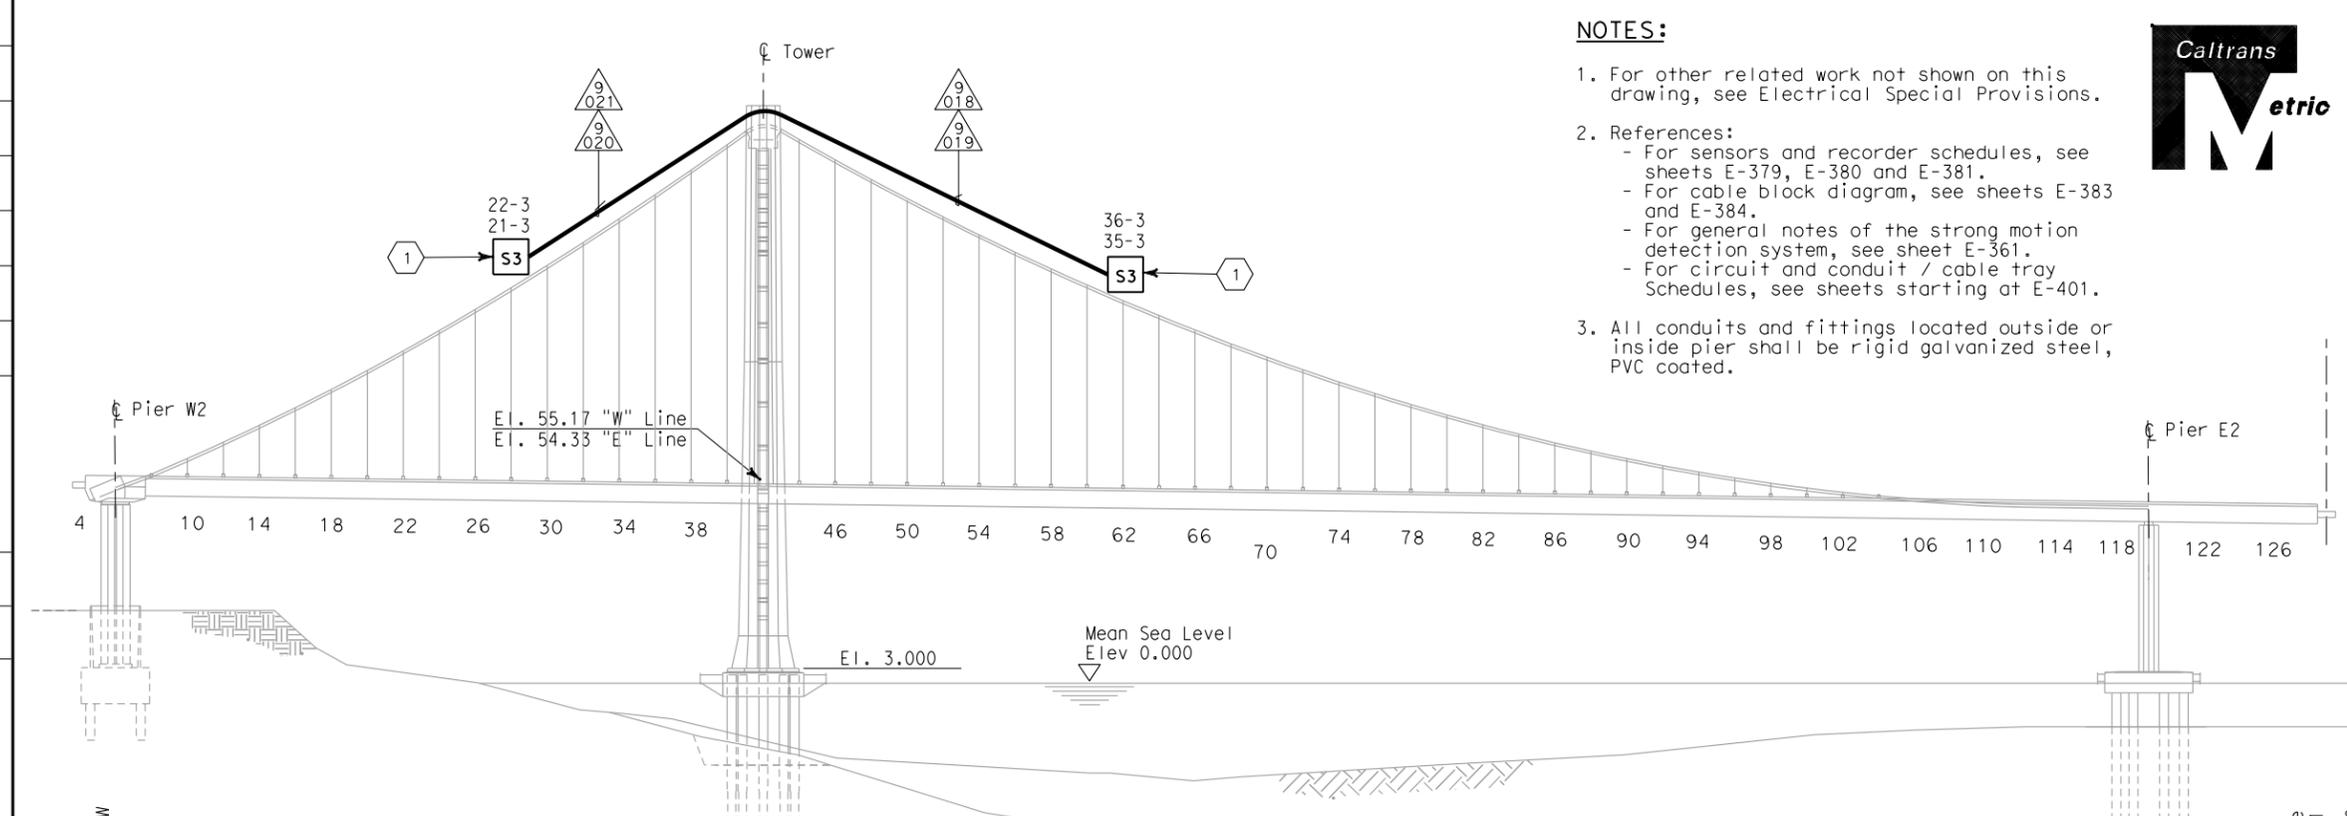

ELEVATION
SCALE 1:1000

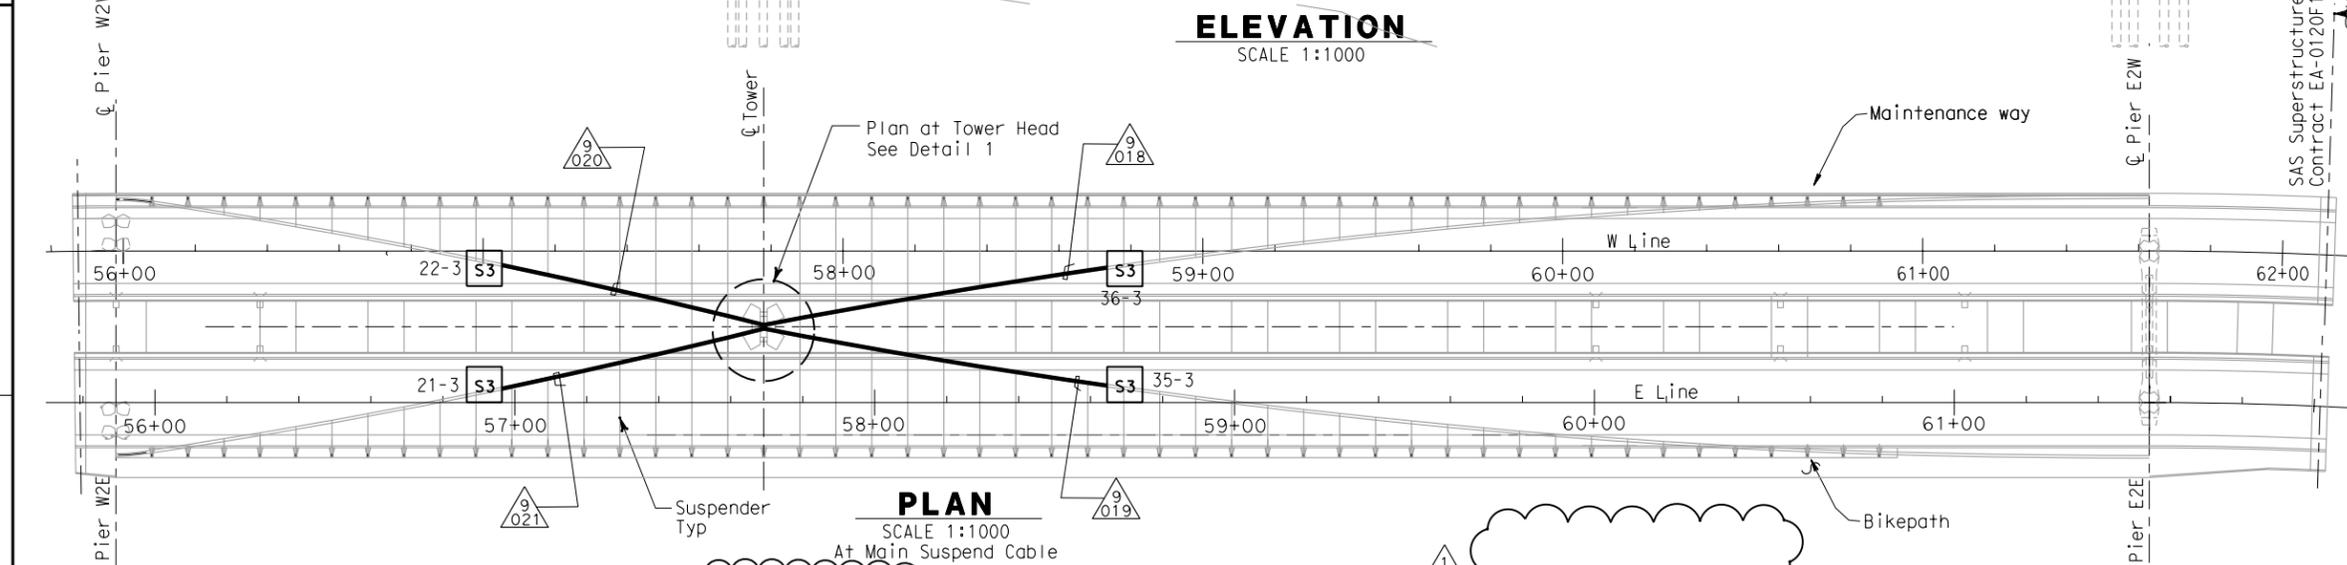

PLAN
SCALE 1:1000
At Main Suspend Cable

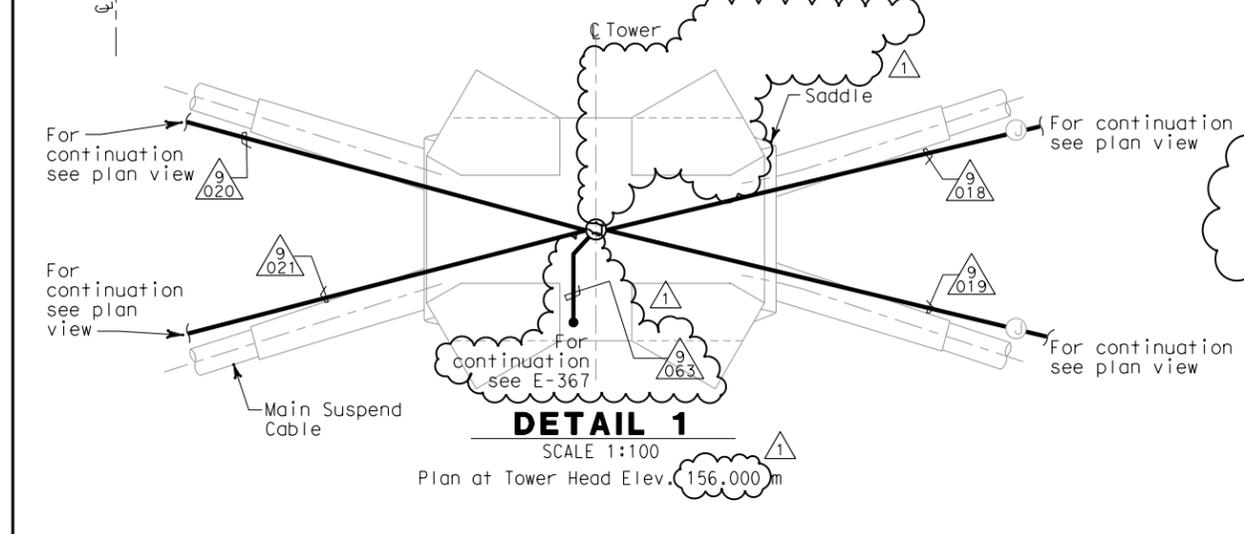

DETAIL 1
SCALE 1:100
Plan at Tower Head Elev. 156.000 m

NOTES:

- For other related work not shown on this drawing, see Electrical Special Provisions.
- References:
 - For sensors and recorder schedules, see sheets E-379, E-380 and E-381.
 - For cable block diagram, see sheets E-383 and E-384.
 - For general notes of the strong motion detection system, see sheet E-361.
 - For circuit and conduit / cable tray Schedules, see sheets starting at E-401.
- All conduits and fittings located outside or inside pier shall be rigid galvanized steel, PVC coated.



DIST	COUNTY	ROUTE	KILOMETER TOTAL PROJECT	POST PROJECT	SHEET No	TOTAL SHEETS
04	SF	80	13.2/13.9		333R1	1204


12/19/02
 REGISTERED ELECTRICAL ENGINEER DATE

12-6-04
 PLANS APPROVAL DATE

PB POWER, Inc.
 A Parsons Brinckerhoff Company
 303 Second St., Suite 700N
 San Francisco, CA 94107-1317


The State of California or its officers or agents shall not be responsible for the accuracy or completeness of electronic copies of this plan sheet.

Caltrans now has a web site! To get to the web site, go to <http://www.dot.ca.gov>

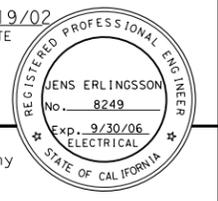

SHEET NOTES:

- 1 Sensors mounted on suspension cables refer to sheet E-377.

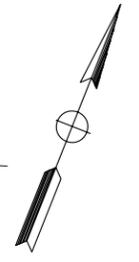

REQUEST FOR INFORMATION NOT ADDRESSED IN THIS CCO REMAIN IN FORCE					
1	02/19/08	ELECTRICAL MODIFICATIONS	MP	RR	42
MARK	DATE	DESCRIPTIONS	BY	CH'D	CCO#
		REVISIONS			

CONTRACT CHANGE ORDER NO. _____
 SHEET _____ OF _____



FOR REVISION ONLY

**STRONG MOTION DETECTION SYSTEM
 SAS SUPERSTRUCTURE
 SUSPENSION CABLE CONDUIT AND SENSOR LOCATION**

SCALE AS NOTED

DATE PLOTTED => 3/17/2008
 TIME PLOTTED => 5:29:05 PM
 00-00-00