




DIST	COUNTY	ROUTE	KILOMETER TOTAL PROJECT	POST TOTAL PROJECT	SHEET No	TOTAL SHEETS
04	SF	80	13.2/13.9	119R1	1204	

12-6-04
 PLANS APPROVAL DATE
 PB POWER, Inc.
 A Parsons Brinckerhoff Company
 303 Second St., Suite 700N
 San Francisco, CA 94107-1317

The State of California or its officers or agents shall not be responsible for the accuracy or completeness of electronic copies of this plan sheet.
 Caltrans now has a web site! To get to the web site, go to <http://www.dot.ca.gov>

SAN FRANCISCO BAY

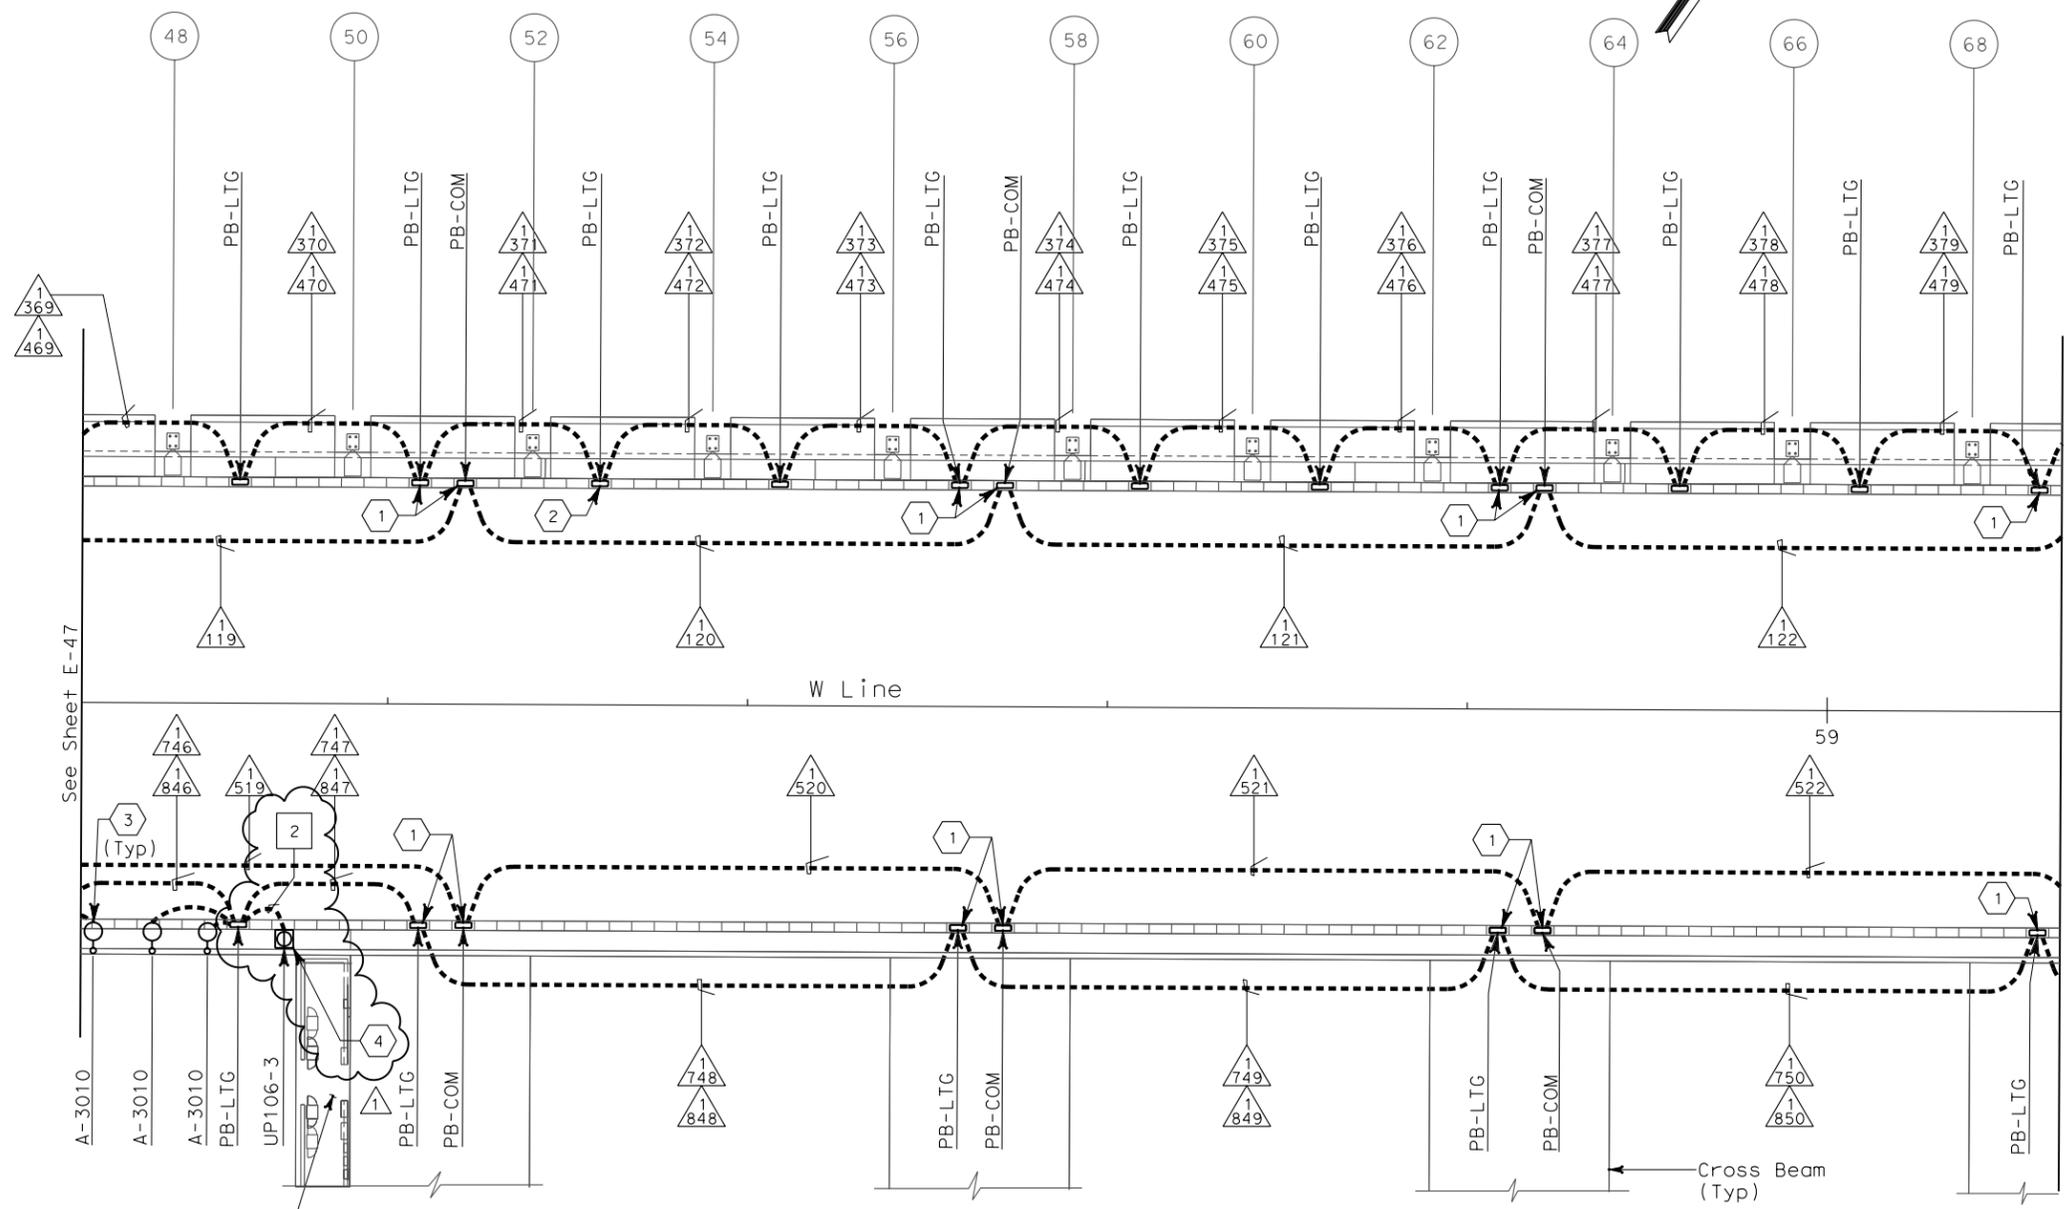

- SHEET NOTES:**
- Conduit from barrier pullbox or other equipment down into Girder, See sheet E-98.
 - For conduit to Suspend Lighting, see sheet E-228. Typ for all PB-LTG located on the north side of the roadway.
 - See sheet E-67 pylon floodlight conduit location.
 - Roadway Barrier Receptacle, see Detail 1, sheet E-68.

- NOTES:**
- References:
 - For typical details and locations of conduit connections to light poles, barrier outlet boxes, call boxes, overhead sign lighting, CCTV and MVDS, see sheets E-66, E-67 and E-68.
 - TOS equipment is shown for conduit routing only. For typical details of TOS controller and devices, see sheets E-344 through E-357.
 - For types of pullboxes, splice boxes and enclosures, see sheet E-83.
 - For circuit and conduit/cable tray schedules, see sheets starting at E-401.
 - For Roadway Level Light Pole Schedule, see sheet E-82.
 - For number of lighting fixtures (main tower lights), see lighting schedule sheets E-271 and E-272.

CONDUIT PLAN

Service Platform 6
see sheet E-73

REVISOR	DATE	REVISION

DESIGN OVERSIGHT
BEHZAD GOLEMOHAMMADI

STATE OF CALIFORNIA - DEPARTMENT OF TRANSPORTATION
Caltrans



FOR REVISION ONLY

REQUEST FOR INFORMATION NOT ADDRESSED IN THIS CCO REMAIN IN FORCE				
1	02/19/08	ELECTRICAL MODIFICATIONS	MP	42
MARK	DATE	DESCRIPTIONS	BY	CH'D CCO#
REVISIONS				

CONTRACT CHANGE ORDER NO. _____
SHEET _____ OF _____

SAS SUPERSTRUCTURE ROADWAY WESTBOUND LIGHTING AND ELECTRICAL SYSTEMS

SCALE 1:200

THIS PLAN IS ACCURATE FOR ELECTRICAL WORK ONLY.

FOR REDUCED PLANS ORIGINAL SCALE IS IN MILLIMETERS

DGN FILE => T:\13103\MS\pse\SAS Struc\CCO\SAS CC042\04-0120f1_019R01.dgn
USERNAME => Ilorico

EA 0120F1

DATE PLOTTED => 4/4/2008
TIME PLOTTED => 3:05:50 PM
LAST REVISION 00-00-00