



DIST	COUNTY	ROUTE	KILOMETER TOTAL PROJECT	POST PROJECT	SHEET No	TOTAL SHEETS
04	SF	80	13.2/13.9		351R1	1204



*Jens Erlingsson* 12/19/02  
 REGISTERED ELECTRICAL ENGINEER DATE

12-6-04  
 PLANS APPROVAL DATE

PB POWER, Inc.  
 A Parsons Brinckerhoff Company  
 303 Second St., Suite 700N  
 San Francisco, CA 94107-1317

*The State of California or its officers or agents shall not be responsible for the accuracy or completeness of electronic copies of this plan sheet.*

*Caltrans now has a web site! To get to the web site, go to <http://www.dot.ca.gov>*

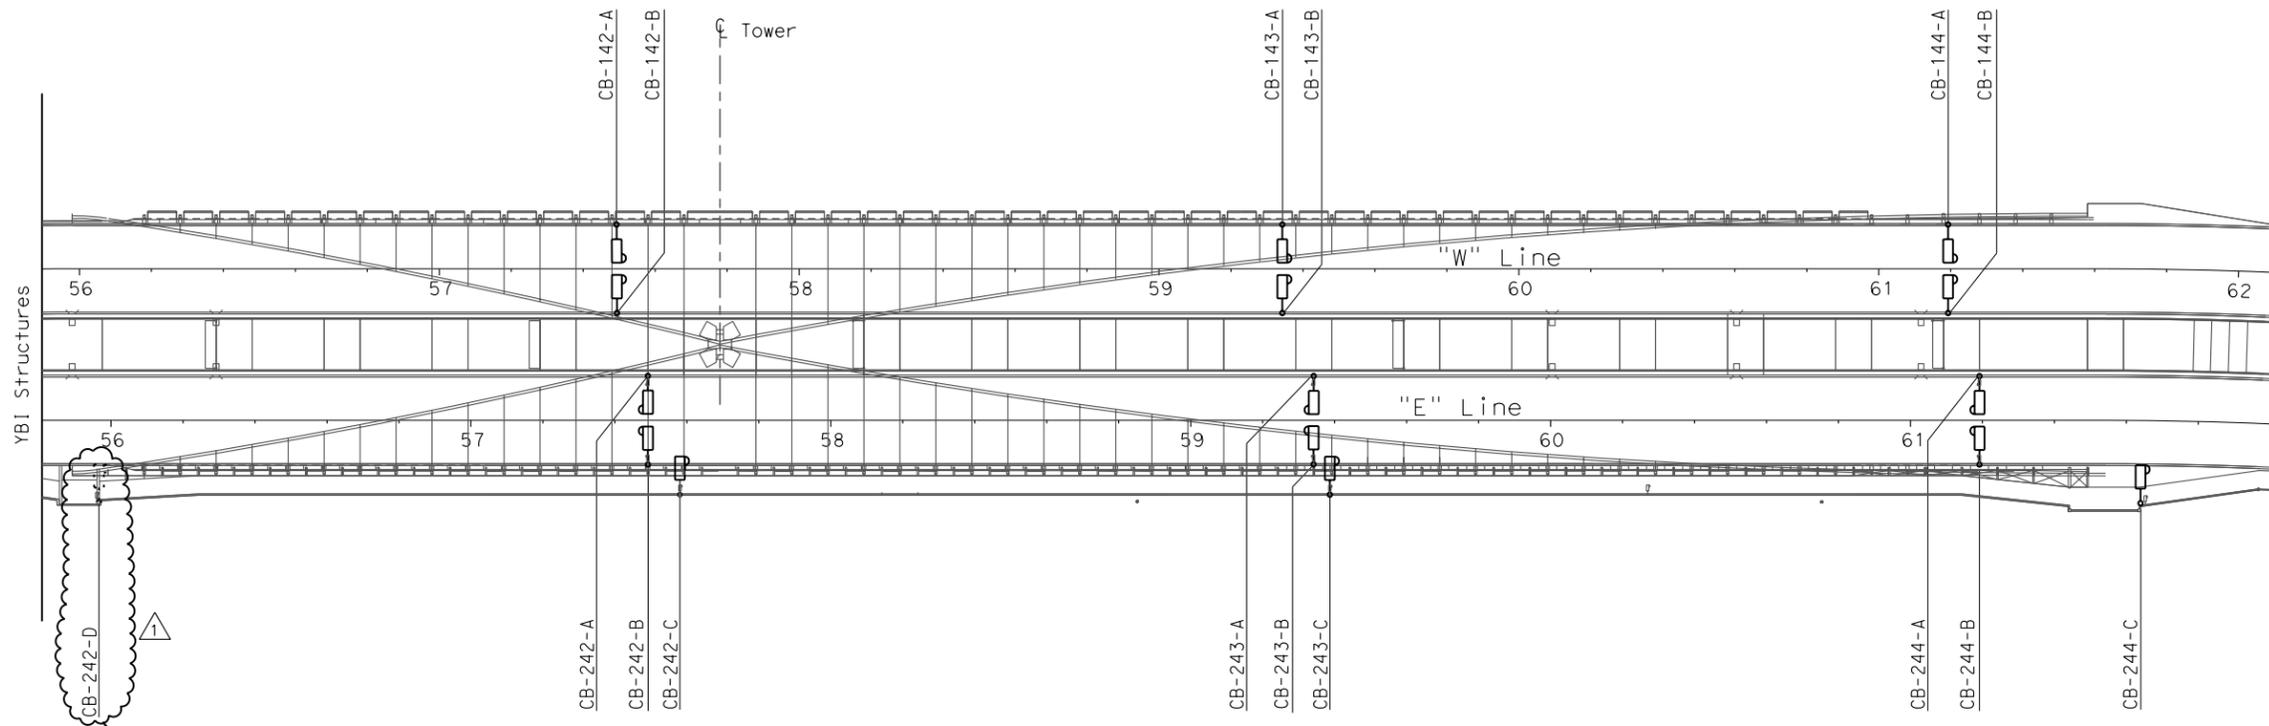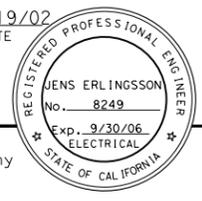

For Continuation, see Skyway Structure Contract 04-012024

**PLAN**

**NOTES:**

- References:
  - For call box conduit routing see sheets E-46 thru E-51 (WB), and sheets E-135 thru E-140 (EB).
  - For call box schedule, see sheet E-397.
  - For call box wiring diagrams, see sheets E-398 (WB), and sheets E-399 and E-400 (EB).
  - Call box are State-furnished and Contractor installed.



*M. F. Inaki*  
 FOR REVISION ONLY

REQUEST FOR INFORMATION NOT ADDRESSED IN THIS CCO REMAIN IN FORCE					
△	02/19/08	ELECTRICAL MODIFICATIONS	MP	RR	42
MARK	DATE	DESCRIPTIONS	BY	CH'D	CCO#
		REVISIONS			


CONTRACT CHANGE ORDER NO. \_\_\_\_\_  
 SHEET \_\_\_\_\_ OF \_\_\_\_\_

**CALL BOX SYSTEM  
 SAS SUPERSTRUCTURE LOCATIONS**  
 SCALE 1:1000

**E-396**

THIS PLAN ACCURATE FOR ELECTRICAL WORK ONLY.

FOR REDUCED PLANS ORIGINAL SCALE IS IN MILLIMETERS

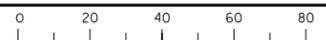

DGN FILE => T:\13103\MS\pse\SAS Struc\CCO\SAS CC042\04-0120f1\_0351R01.dgn  
 USERNAME => llorico  
 CU 04251

EA 0120F1

DATE PLOTTED => 4/4/2008  
 TIME PLOTTED => 5:02:27 PM  
 LAST REVISION 00-00-00