

STATE OF CALIFORNIA - DEPARTMENT OF TRANSPORTATION
Caltrans
 DESIGN OVERSIGHT
 BEHZAD GOLEMOHAMMADI
 CALCULATED/DESIGNED BY
 CHECKED BY
 REVISIONS
 DATE 2/07
 DATE 7/07
 REVISIONS
 DATE
 REVISIONS
 DATE




DIST	COUNTY	ROUTE	KILOMETER TOTAL PROJECT	POST PROJECT	SHEET No	TOTAL SHEETS
04	SF	80	13.2/13.9		21051	1204

REGISTERED ELECTRICAL ENGINEER
M. F. Jaker
 8-24-07
 REGISTERED ELECTRICAL ENGINEER DATE

PLANS APPROVAL DATE
 PB AMERICAS, Inc.
 A Parsons Brinckerhoff Company
 303 Second St., Suite 700N
 San Francisco, CA 94107-1317

The State of California or its officers or agents shall not be responsible for the accuracy or completeness of electronic copies of this plan sheet.
 To get to the web site, go to: <http://www.dot.ca.gov>

REGISTERED PROFESSIONAL ENGINEER
MANNEL FUMIO TAKAI
 No. E 8651
 Exp. 9/30/2008
 ELECTRICAL
 STATE OF CALIFORNIA

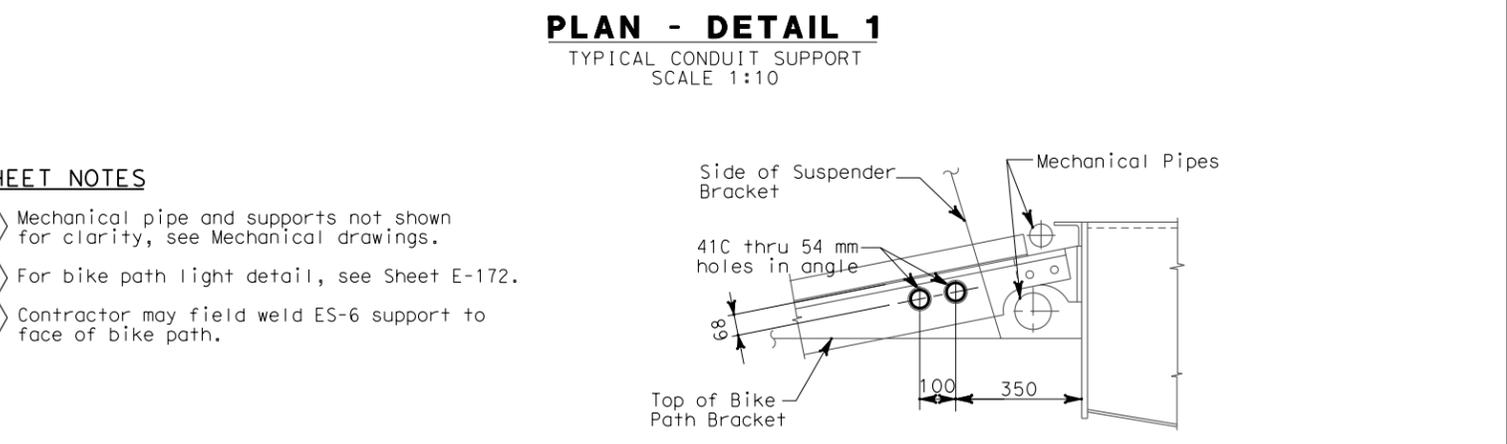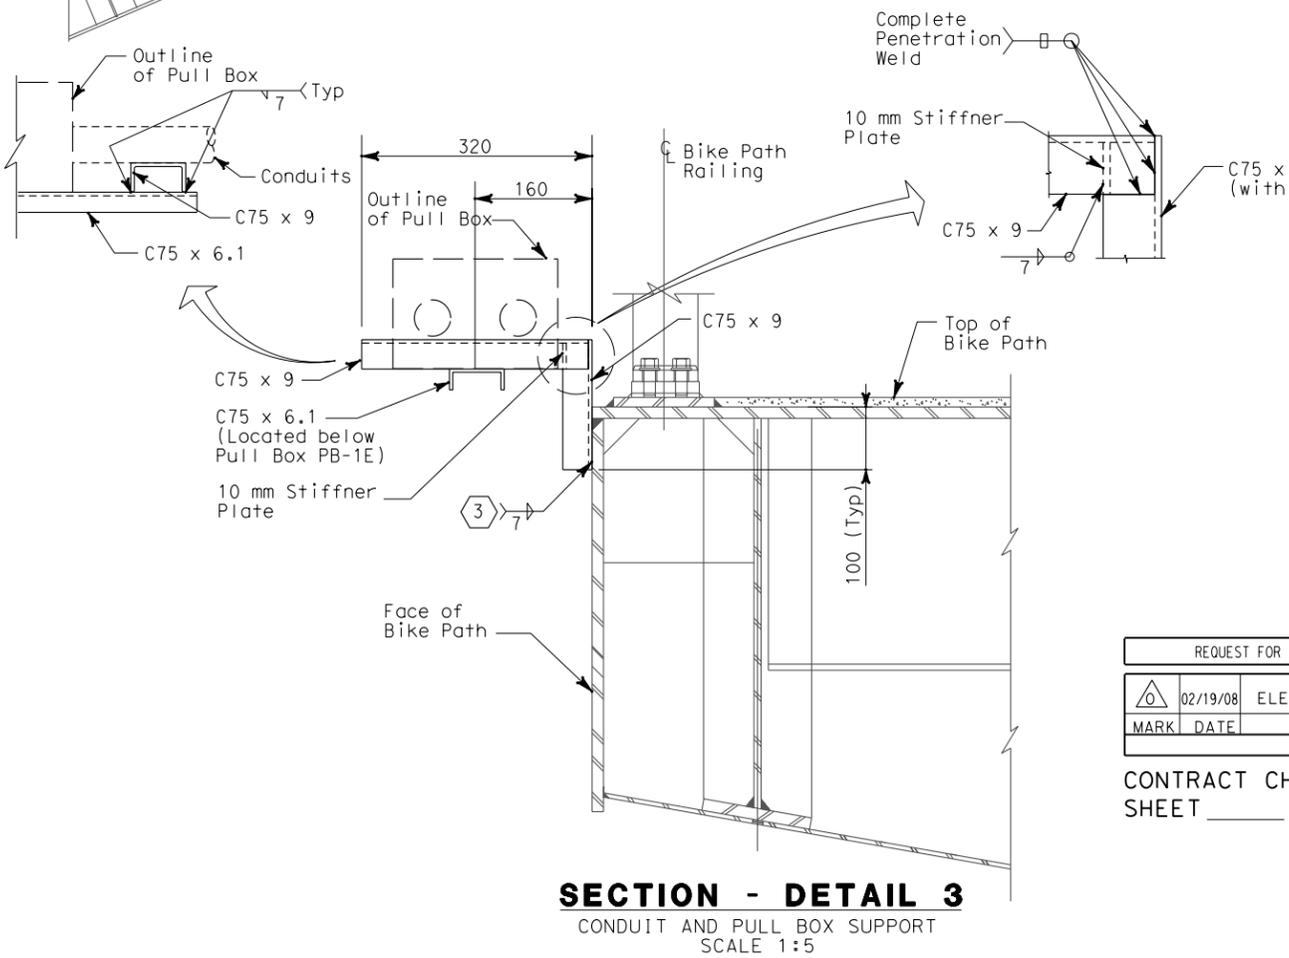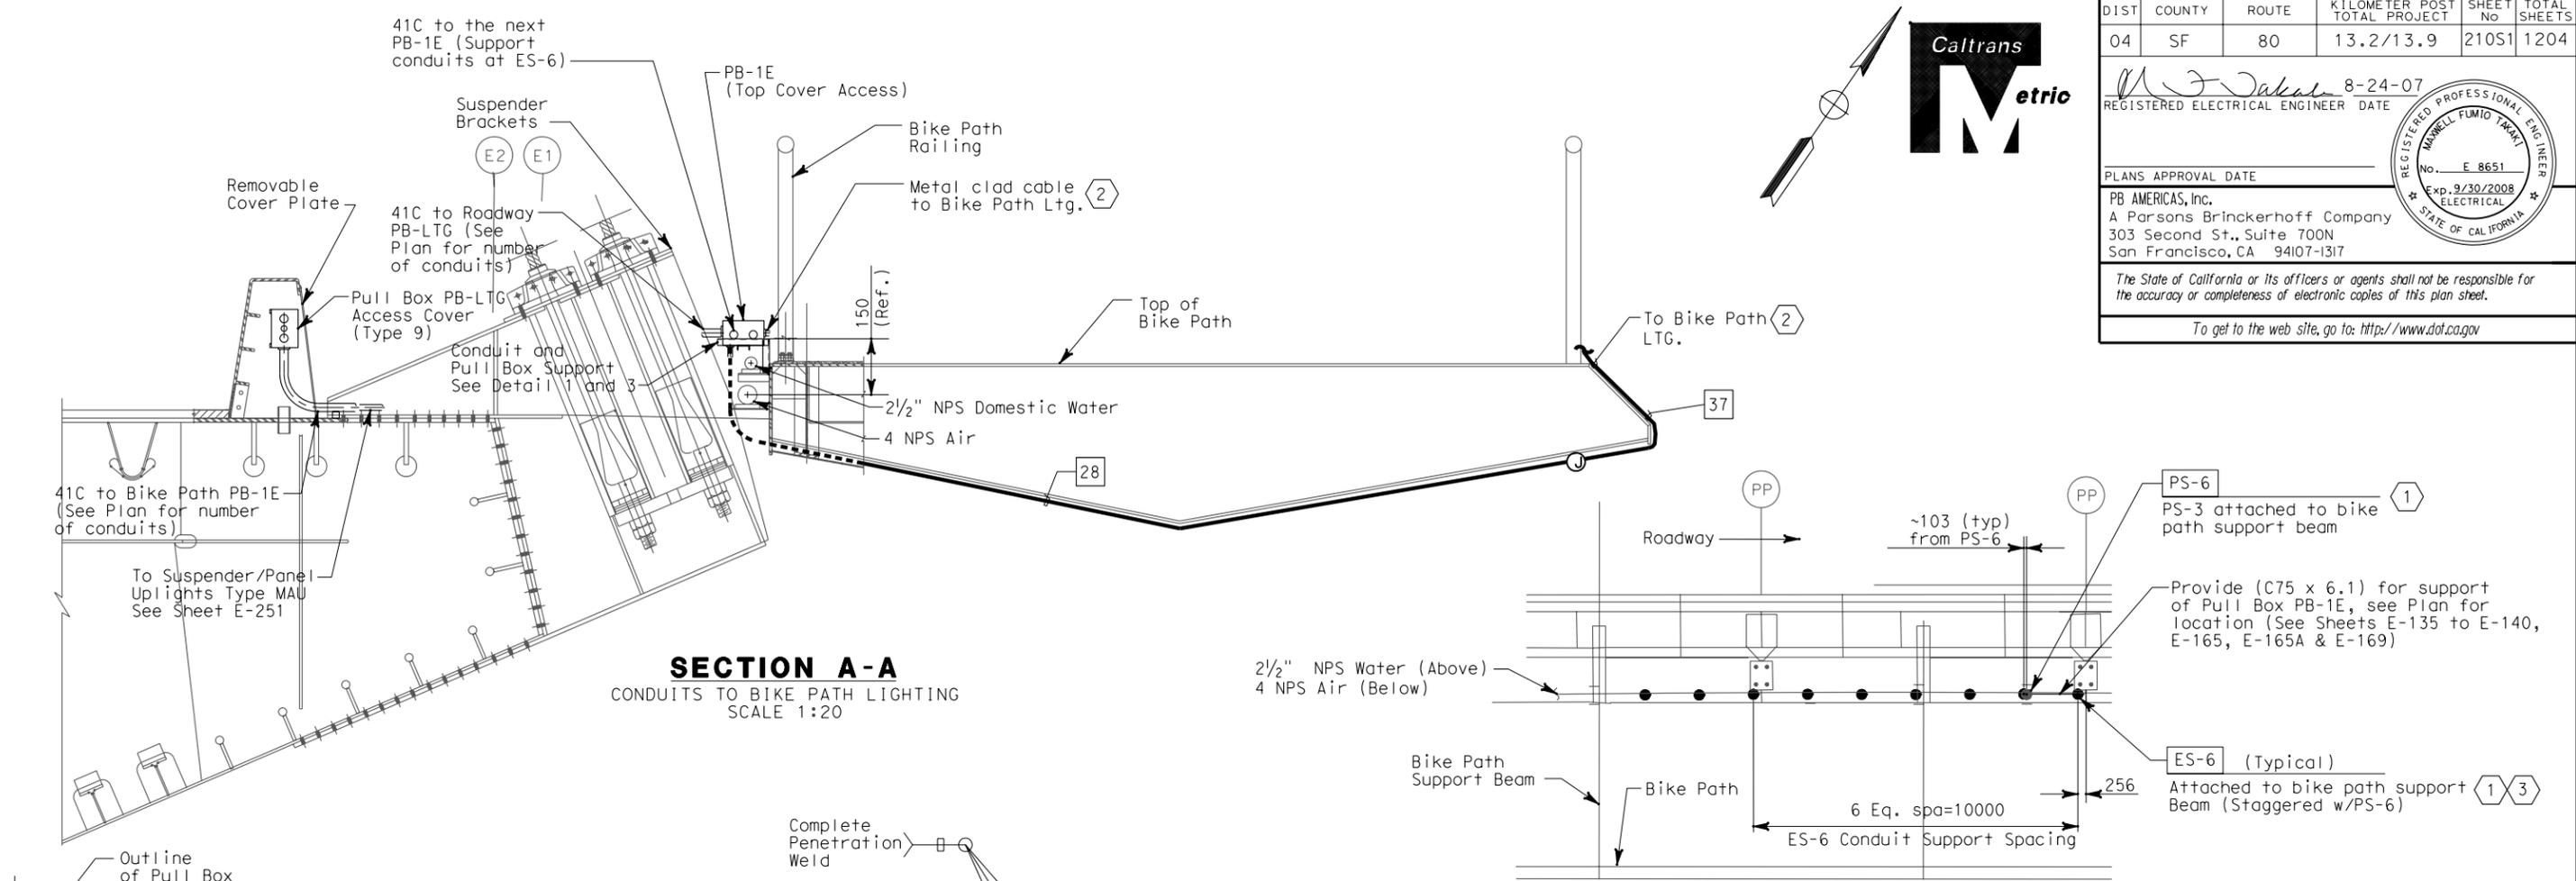


SHEET NOTES

- ① Mechanical pipe and supports not shown for clarity, see Mechanical drawings.
- ② For bike path light detail, see Sheet E-172.
- ③ Contractor may field weld ES-6 support to face of bike path.

REQUEST FOR INFORMATION NOT ADDRESSED IN THIS CCO REMAIN IN FORCE					
△	02/19/08	ELECTRICAL MODIFICATIONS	MP	RR	42
MARK	DATE	DESCRIPTIONS	BY	CH'D	CCO#
		REVISIONS			

CONTRACT CHANGE ORDER NO. _____
 SHEET _____ OF _____

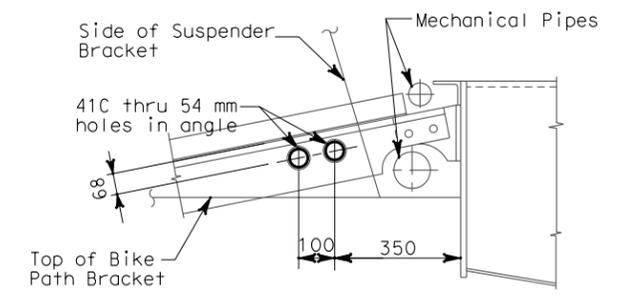

SECTION - DETAIL 2

LOCATION OF CONDUIT AT EMERGENCY ACCESS PLATFORM
 SCALE 1:10


(For plan location, see sheets E-135, E-136, E-138 and E-139)

DETAILS
SAS SUPERSTRUCTURE ROADWAY EASTBOUND
TYPICAL BIKE PATH PLANS AND SECTIONS
 SCALE AS NOTED

E-165A

THIS PLAN ACCURATE FOR ELECTRICAL WORK ONLY.

ALL DIMENSIONS ARE IN MILLIMETERS UNLESS OTHERWISE SHOWN

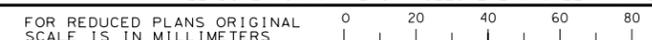

DGN FILE => T:\13103\MS\pse\SAS Struc\CCO\SAS CC042\04-0120f1_0210501.dgn
 USERNAME => ilorico
 CU 04251

EA 0120F1

DATE PLOTTED => 5/9/2008
 TIME PLOTTED => 2:22:34 PM
 LAST REVISION 00-00-00