





STATE OF CALIFORNIA - DEPARTMENT OF TRANSPORTATION  
**Caltrans**  
 DESIGN OVERSIGHT  
 BEHZAD GOLEMHAMMADI  
 CALCULATED/DESIGNED BY  
 CHECKED BY  
 REVISIONS  
 DATE 2/07  
 DATE 7/07  
 EL  
 RR

DIST	COUNTY	ROUTE	KILOMETER TOTAL PROJECT	POST PROJECT	SHEET No	TOTAL SHEETS
04	SF	80	13.2/13.9		21051	1204

8-24-07  
 REGISTERED ELECTRICAL ENGINEER DATE  
 MANUEL FUMIO TAKAI  
 No. E 8651  
 Exp. 9/30/2008  
 ELECTRICAL  
 STATE OF CALIFORNIA

PLANS APPROVAL DATE  
 PB POWER, Inc.  
 A Parsons Brinckerhoff Company  
 303 Second St., Suite 700N  
 San Francisco, CA 94107-1317

The State of California or its officers or agents shall not be responsible for the accuracy or completeness of electronic copies of this plan sheet.  
 To get to the web site, go to: <http://www.dot.ca.gov>

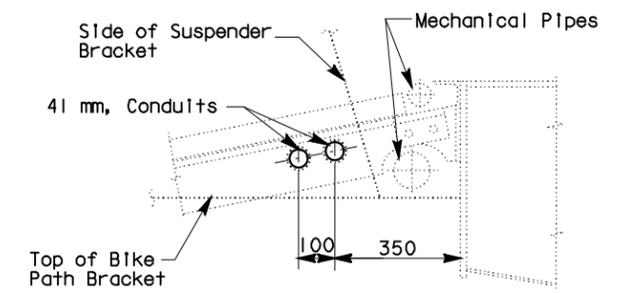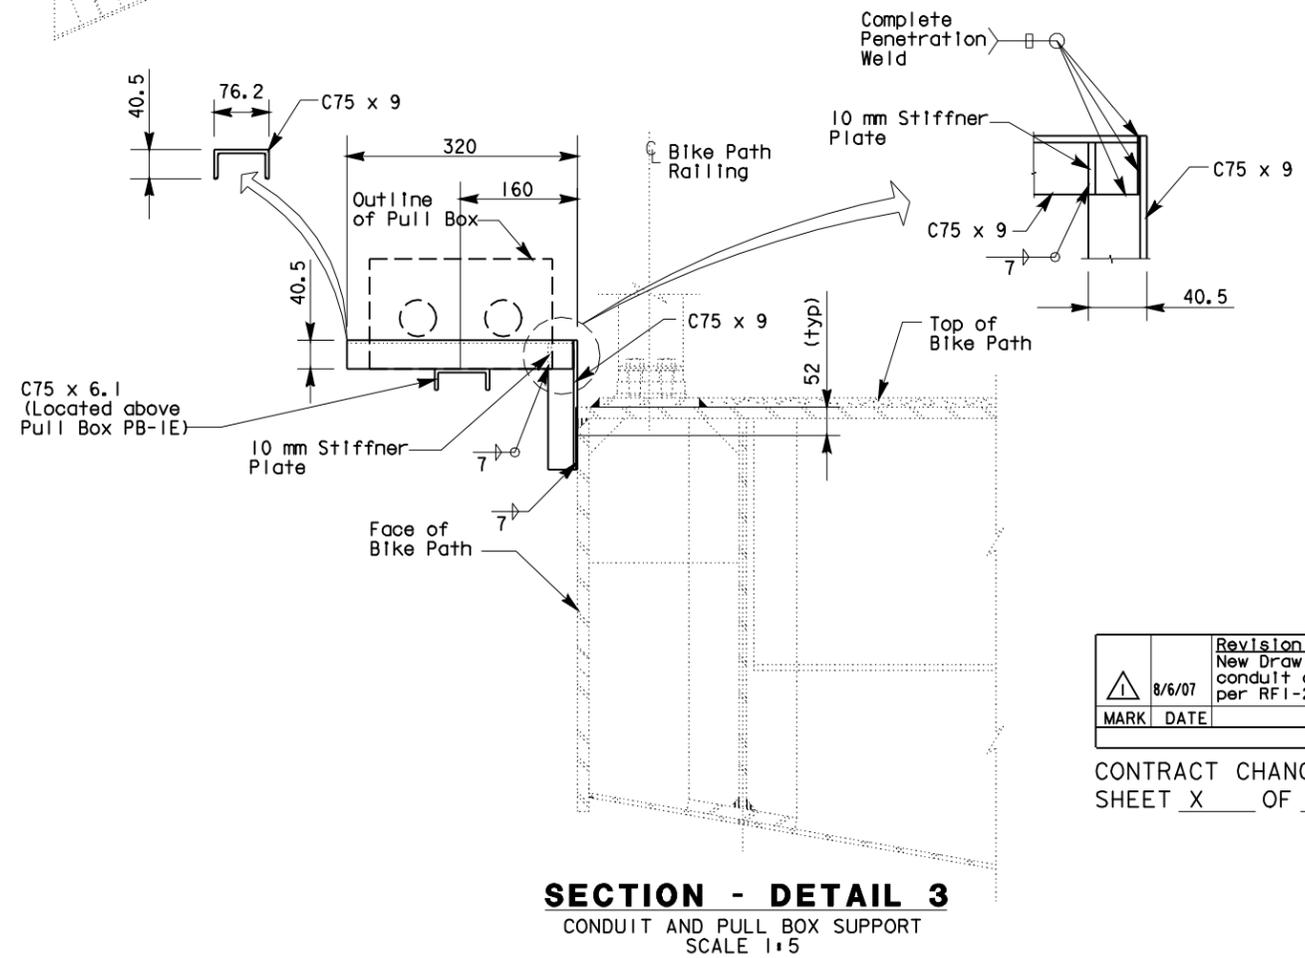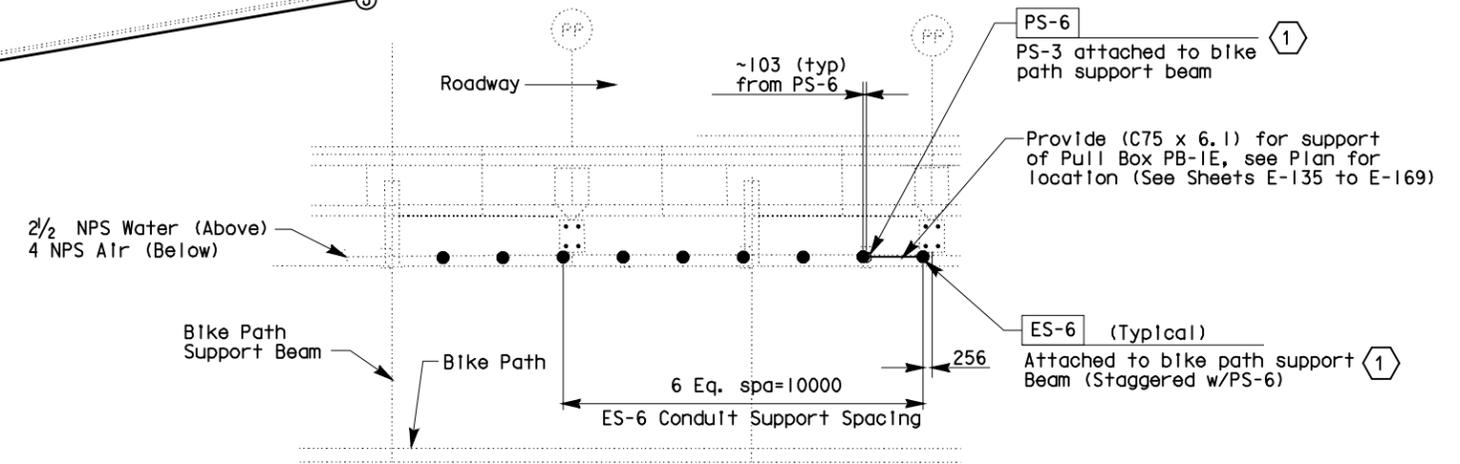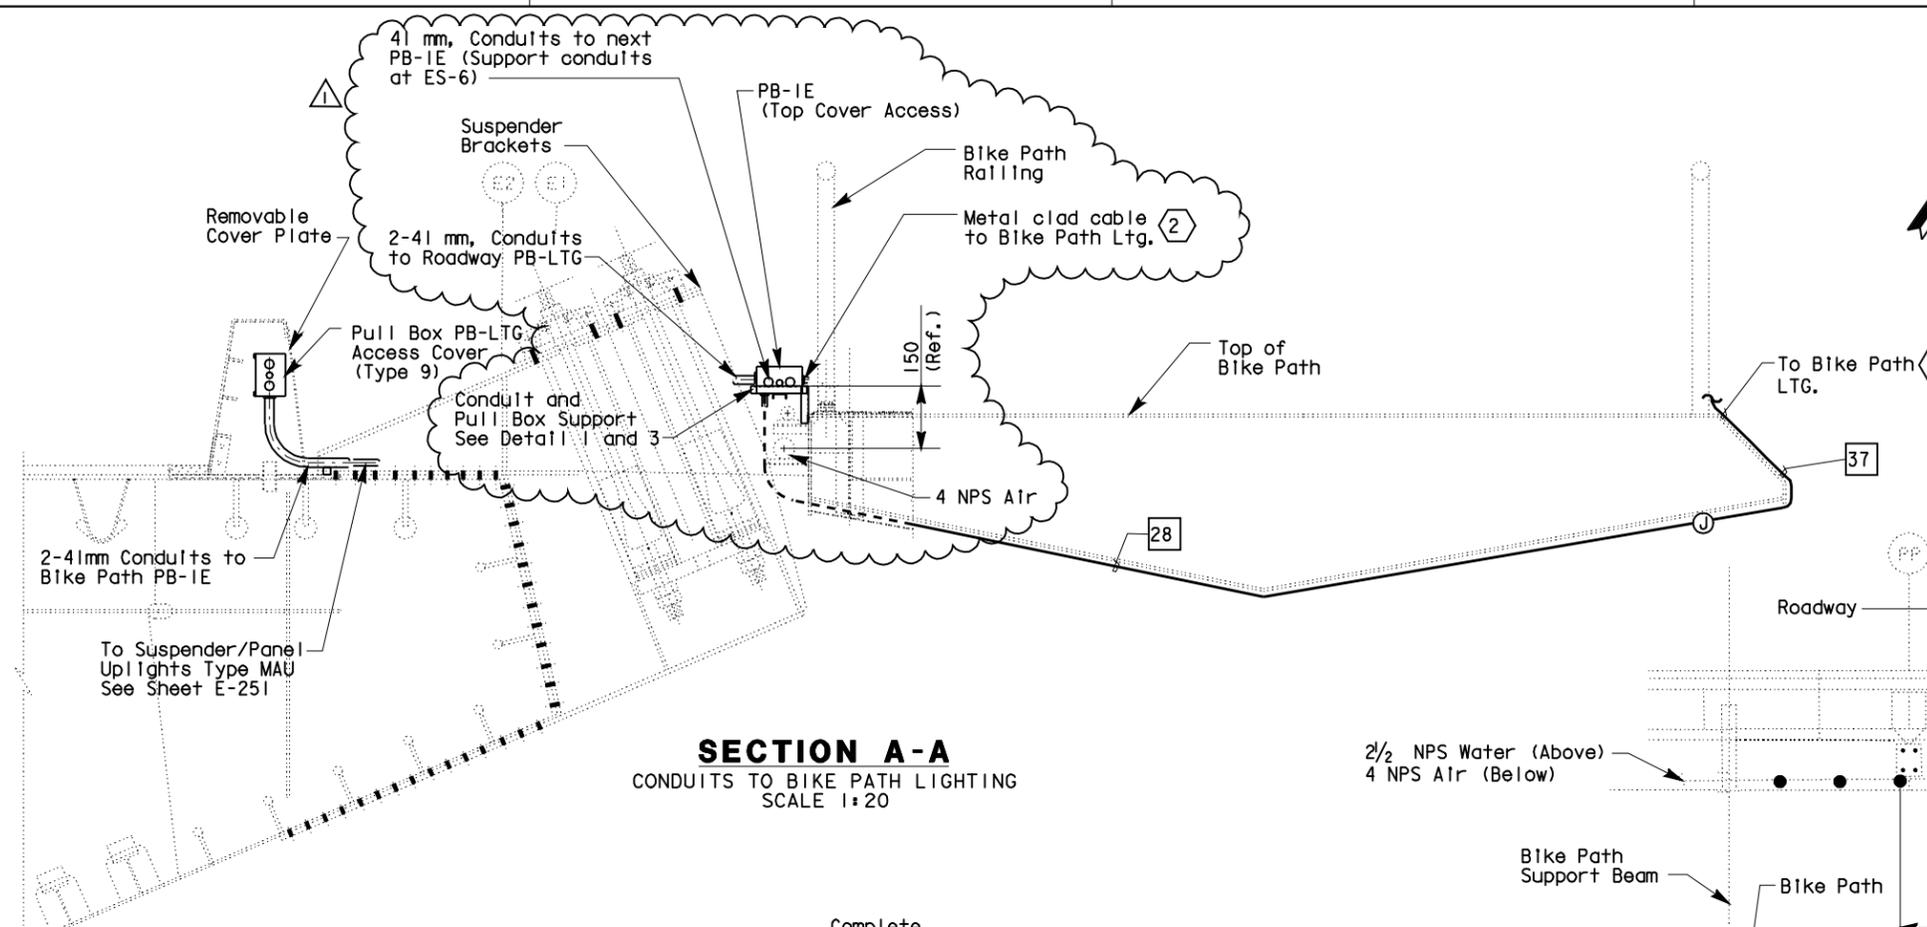

**SHEET NOTES**

- ① Mechanical pipe and supports not shown for clarity, see Mechanical drawings.
- ② For bike path light detail, see Sheet E-172.


MARK	DATE	DESCRIPTIONS	BY	CK	CCO
1	8/6/07	Revision to misc. electric work, New Drawing. Add details for conduit and pull box supports per RFI-218.	MP	RR	42
REVISIONS					

CONTRACT CHANGE ORDER NO. 42  
 SHEET X OF XX

**DETAILS**  
**SAS SUPERSTRUCTURE ROADWAY EASTBOUND**  
**TYPICAL BIKE PATH PLANS AND SECTIONS**  
 SCALE AS NOTED

THIS PLAN ACCURATE FOR ELECTRICAL WORK ONLY.

ALL DIMENSIONS ARE IN MILLIMETERS UNLESS OTHERWISE SHOWN

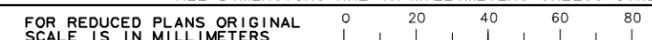

DGN FILE => 04-0120f1\_0210S01.dgn  
 USERNAME => reyesl

CU 04251

EA 0120f1

**E-165A**

DATE PLOTTED => 29-AUG-2007  
 TIME PLOTTED => 16:26  
 LAST REVISION  
 00-00-00