



DIST	COUNTY	ROUTE	KILOMETER POST TOTAL PROJECT	SHEET No	TOTAL SHEETS
04	SF	80	13.2/13.9	86 S15	1204

REGISTERED CIVIL ENGINEER DATE 2/22/08


PLANS APPROVAL DATE

Mee Shing Owyang
No. 24960
Exp. 12/31/08
CIVIL
STATE OF CALIFORNIA

The State of California or its officers or agents shall not be responsible for the accuracy or completeness of electronic copies of this plan sheet.

Parsons Brinckerhoff Quade & Douglas, Inc.
303 Second Street, Suite 700N
San Francisco, CA 94107

Caltrans now has a web site! To get to the web site, go to: <http://www.dot.ca.gov>

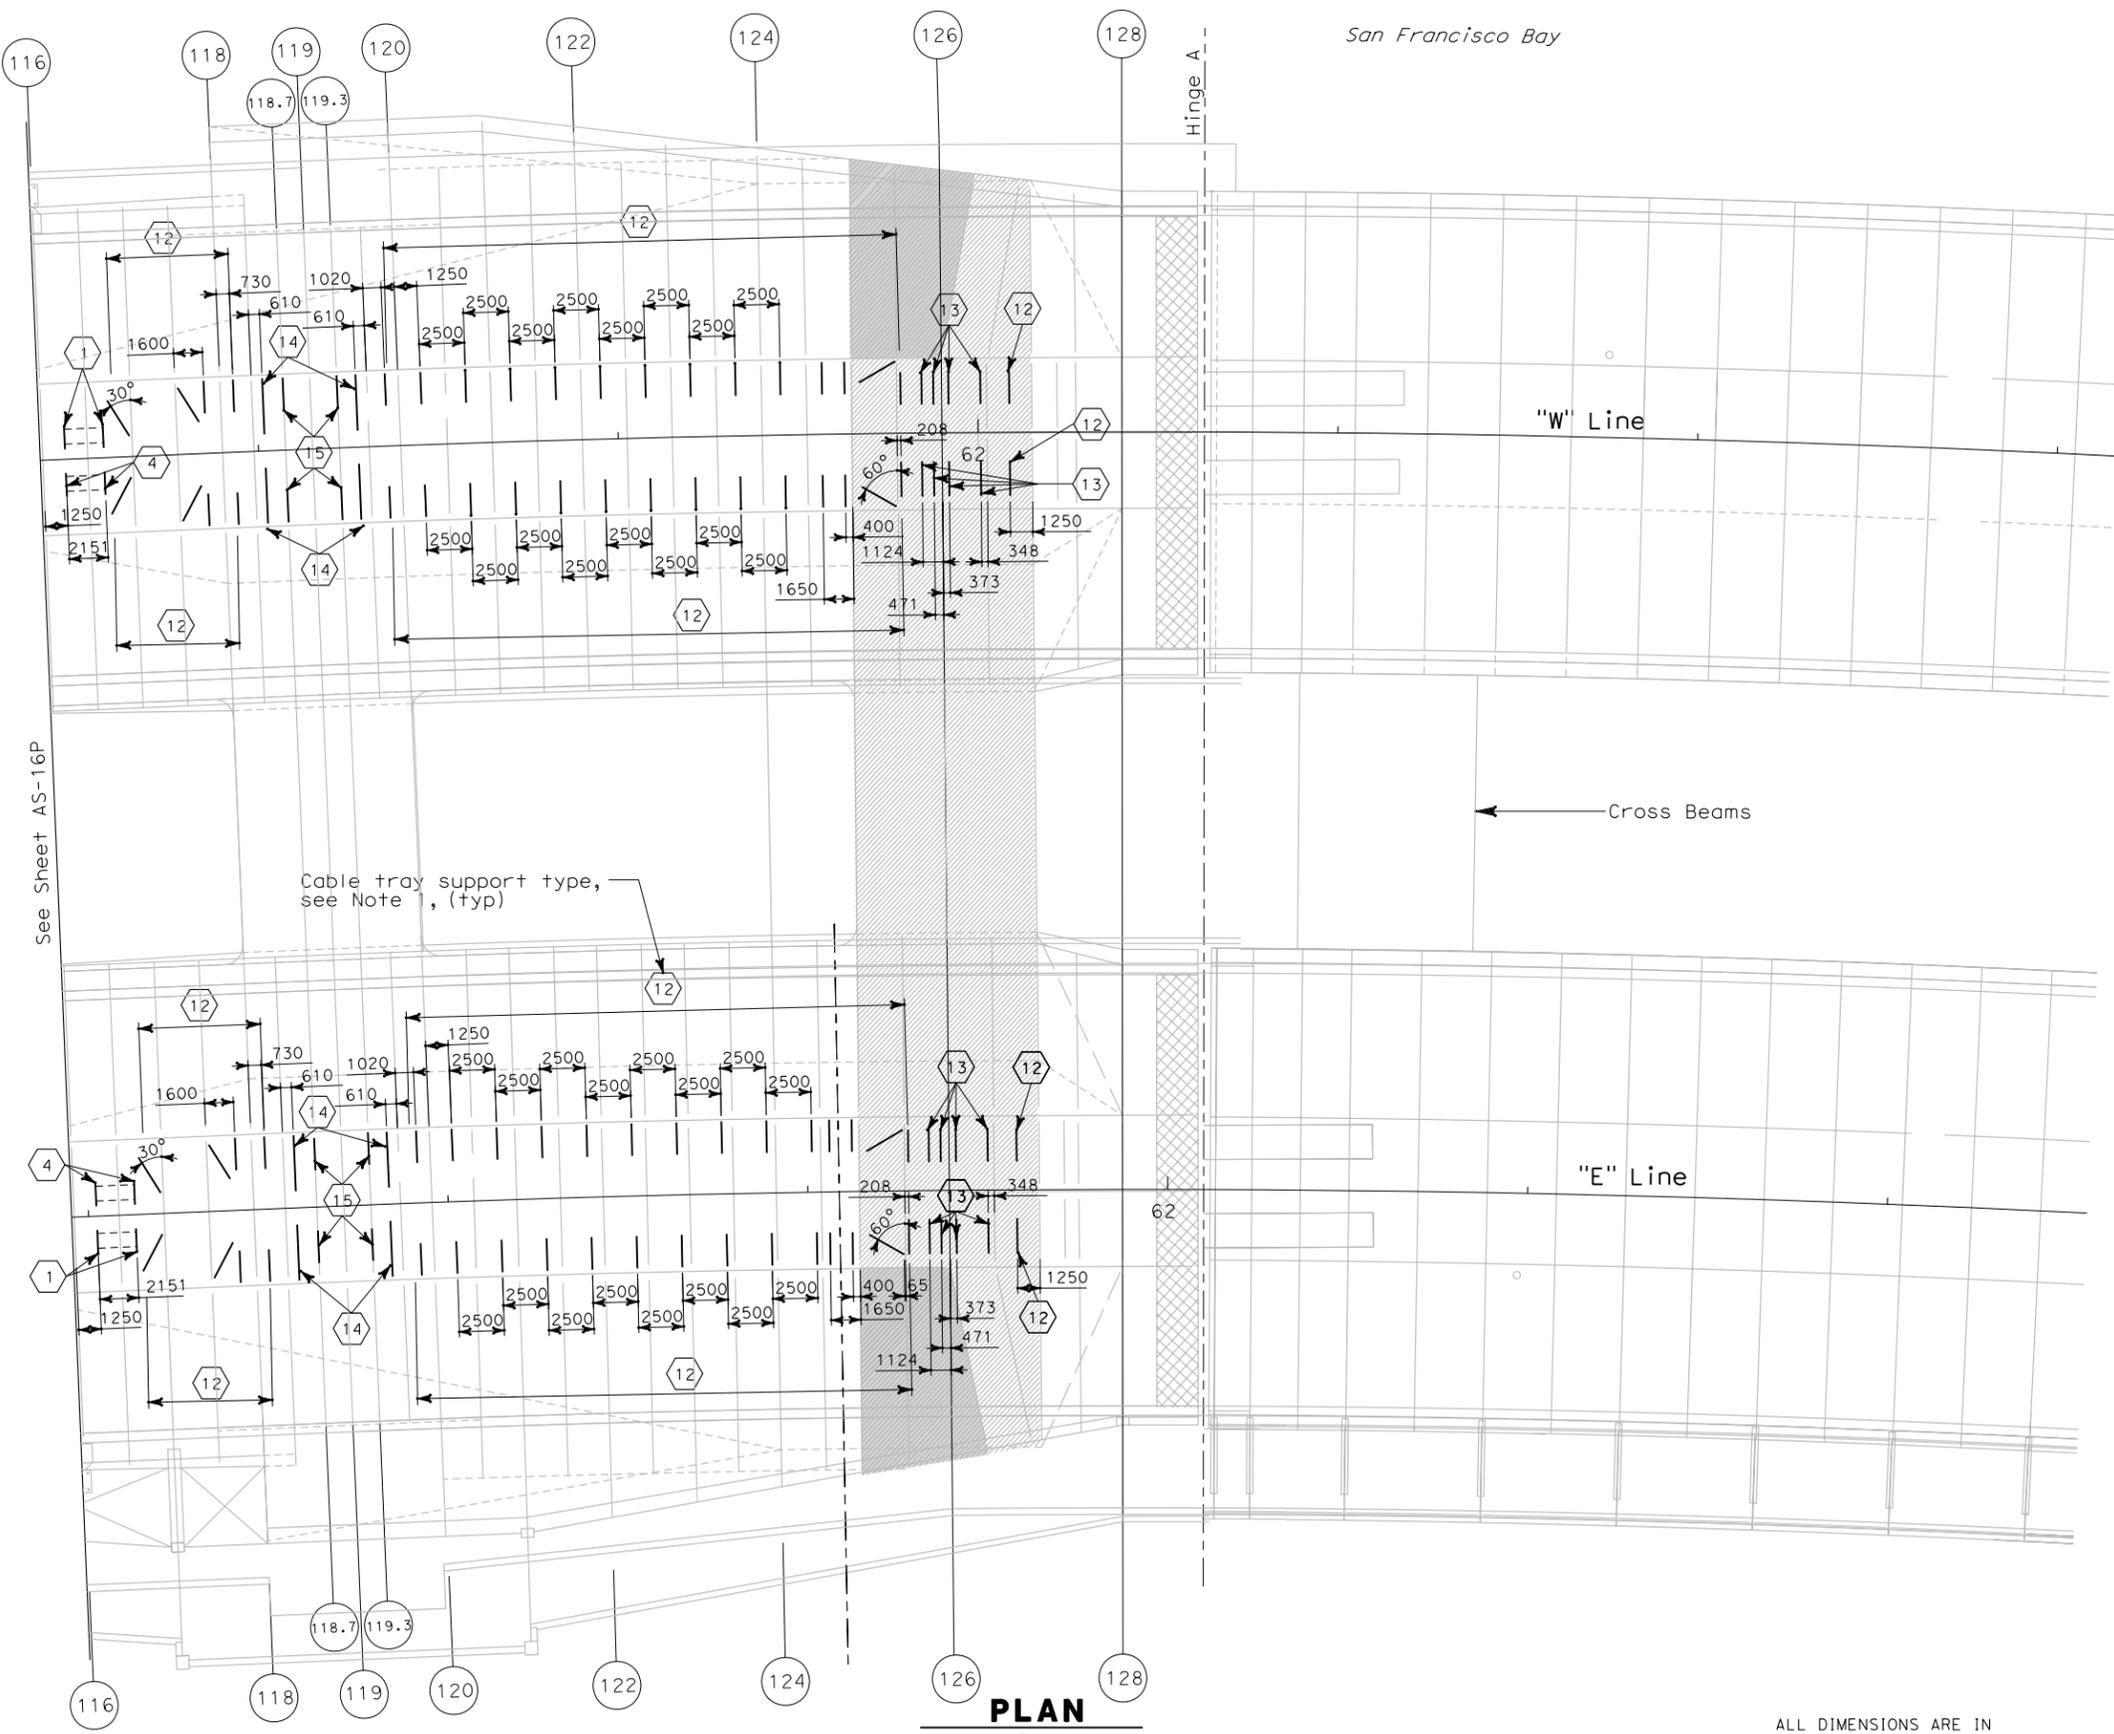

- NOTES:**
- For cable tray support type, see Table A sheet AS-16R.

REQUEST FOR INFORMATION NOT ADDRESSED IN THIS CCO REMAIN IN FORCE				
△	02/25/08	CABLE TRAY CHANGES	JD	MSO 42S1
MARK	DATE	DESCRIPTIONS	BY	CH'D/CCO#
REVISIONS				

CONTRACT CHANGE ORDER NO. _____
SHEET _____ OF _____

PLAN
SCALE: 1:200

ALL DIMENSIONS ARE IN MILLIMETERS UNLESS OTHERWISE SHOWN

Bob Zandipour
DESIGN OVERSIGHT
SIGN OFF DATE

DESIGN	BY J. Dones	CHECKED M. S. Owyang
DETAILS	BY L. Reyes	CHECKED J. Dones
QUANTITIES	BY J. Dones	CHECKED P. McNamee

PREPARED FOR THE STATE OF CALIFORNIA
DEPARTMENT OF TRANSPORTATION

Brady Nadell
PROJECT ENGINEER

BRIDGE NO.	34-0006
KILOMETER POST	13.2/13.9

SAS SUPERSTRUCTURE
OVERALL CABLE TRAY SUPPORT LOCATION PLAN
PP 93 TO HINGE A - SHEET 6 OF 6
AS-16Q

DESIGN DETAIL SHEET (METRIC) (REV. 3/1/98)



CU 04251
EA 0120F1

DISREGARD PRINTS BEARING EARLIER REVISION DATES	REVISION DATES (PRELIMINARY STAGE ONLY)	SHEET 16Q	OF 16
---	---	-----------	-------

DATE PLOTTED => 2/26/2008 USERNAME => reyes1