





DIST	COUNTY	ROUTE	KILOMETER TOTAL PROJECT	POST TOTAL PROJECT	SHEET No	TOTAL SHEETS
04	SF	80	13.2/13.9		106 R1	1204

REGISTERED ELECTRICAL ENGINEER DATE 12/19/02  
 JENS ERLINGSSON No. 8249 Exp. 9/30/06 ELECTRICAL STATE OF CALIFORNIA  
 12-6-04 PLANS APPROVAL DATE  
 PB POWER, Inc.  
 A Parsons Brinckerhoff Company  
 303 Second St., Suite 700N  
 San Francisco, CA 94107-1317  
 The State of California or its officers or agents shall not be responsible for the accuracy or completeness of electronic copies of this plan sheet.  
 Caltrans now has a web site! To get to the web site, go to <http://www.dot.ca.gov>

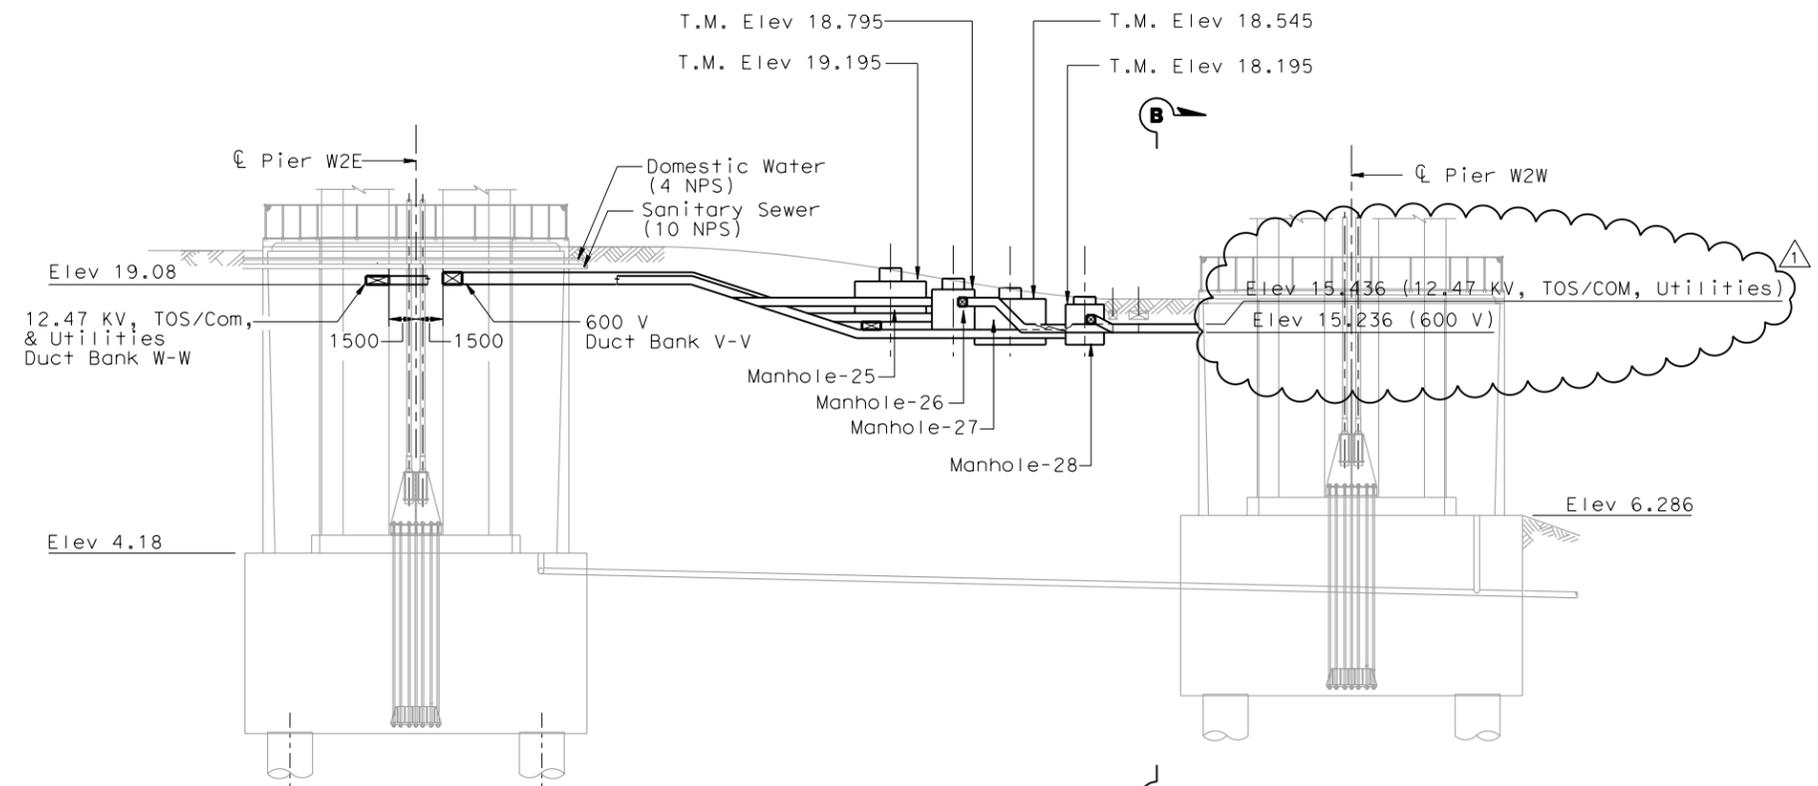

**SECTION A-A**  
(Reference E-11)  
SCALE 1:200

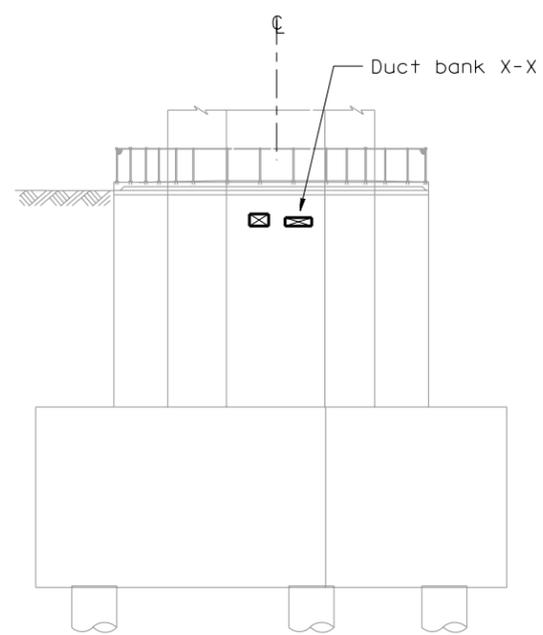

**SECTION B-B**  
SCALE 1:200

**NOTES:**

- References:
  - For duct banks and sections, see sheet E-11.
  - For typical manhole and duct bank details, see sheet E-17
  - For duct bank sections see sheet E-19
  - For pier W2W sections and plans, see sheet E-20F
  - For pier W2E sections and plans, see sheet E-21F
  - For circuit and conduit/cable tray schedules, see sheets starting at E-401.
- For other related work, not shown on this sheet, see Electrical Special Provisions.

**ABBREVIATION:**

T.M. - Top of Manhole



FOR REVISION ONLY

REQUEST FOR INFORMATION NOT ADDRESSED IN THIS CCO REMAIN IN FORCE

MARK	DATE	DESCRIPTIONS	BY	CH'D	CCO#
1	02/25/08	CABLE TRAY CHANGES	TW	RG SE	42S1
REVISIONS					

CONTRACT CHANGE ORDER NO. \_\_\_\_\_  
SHEET \_\_\_\_\_ OF \_\_\_\_\_

**DETAILS UNDERGROUND DUCT BANK SECTIONS**  
SCALE 1:200

STATE OF CALIFORNIA - DEPARTMENT OF TRANSPORTATION  
 DESIGN OVERSIGHT  
 BEHZAD GOLEMOHAMMADI  
 Caltrans

THIS PLAN IS ACCURATE FOR ELECTRICAL WORK ONLY.

ALL DIMENSIONS ARE IN MILLIMETERS UNLESS OTHERWISE SHOWN



DGN FILE => T:\13103\MS\pse\SAS Struc\CCO\SAS CC042S1\04-0120F1\_0106R01.dgn  
 USERNAME => kurnovskaya  
 CU 04251

EA 0120F1

DATE PLOTTED => 2/26/2008  
 TIME PLOTTED => 1:24:53 PM  
 00-00-00