



DATE	REVISOR	IAH
08/02	REVISOR	03/04
FK	IAH	
CHECKED BY	IAH	
DESIGNED BY	IAH	

DESIGN OVERSIGHT
BEHZAD GOLEMOHAMMADI

STATE OF CALIFORNIA - DEPARTMENT OF TRANSPORTATION
Caltrans

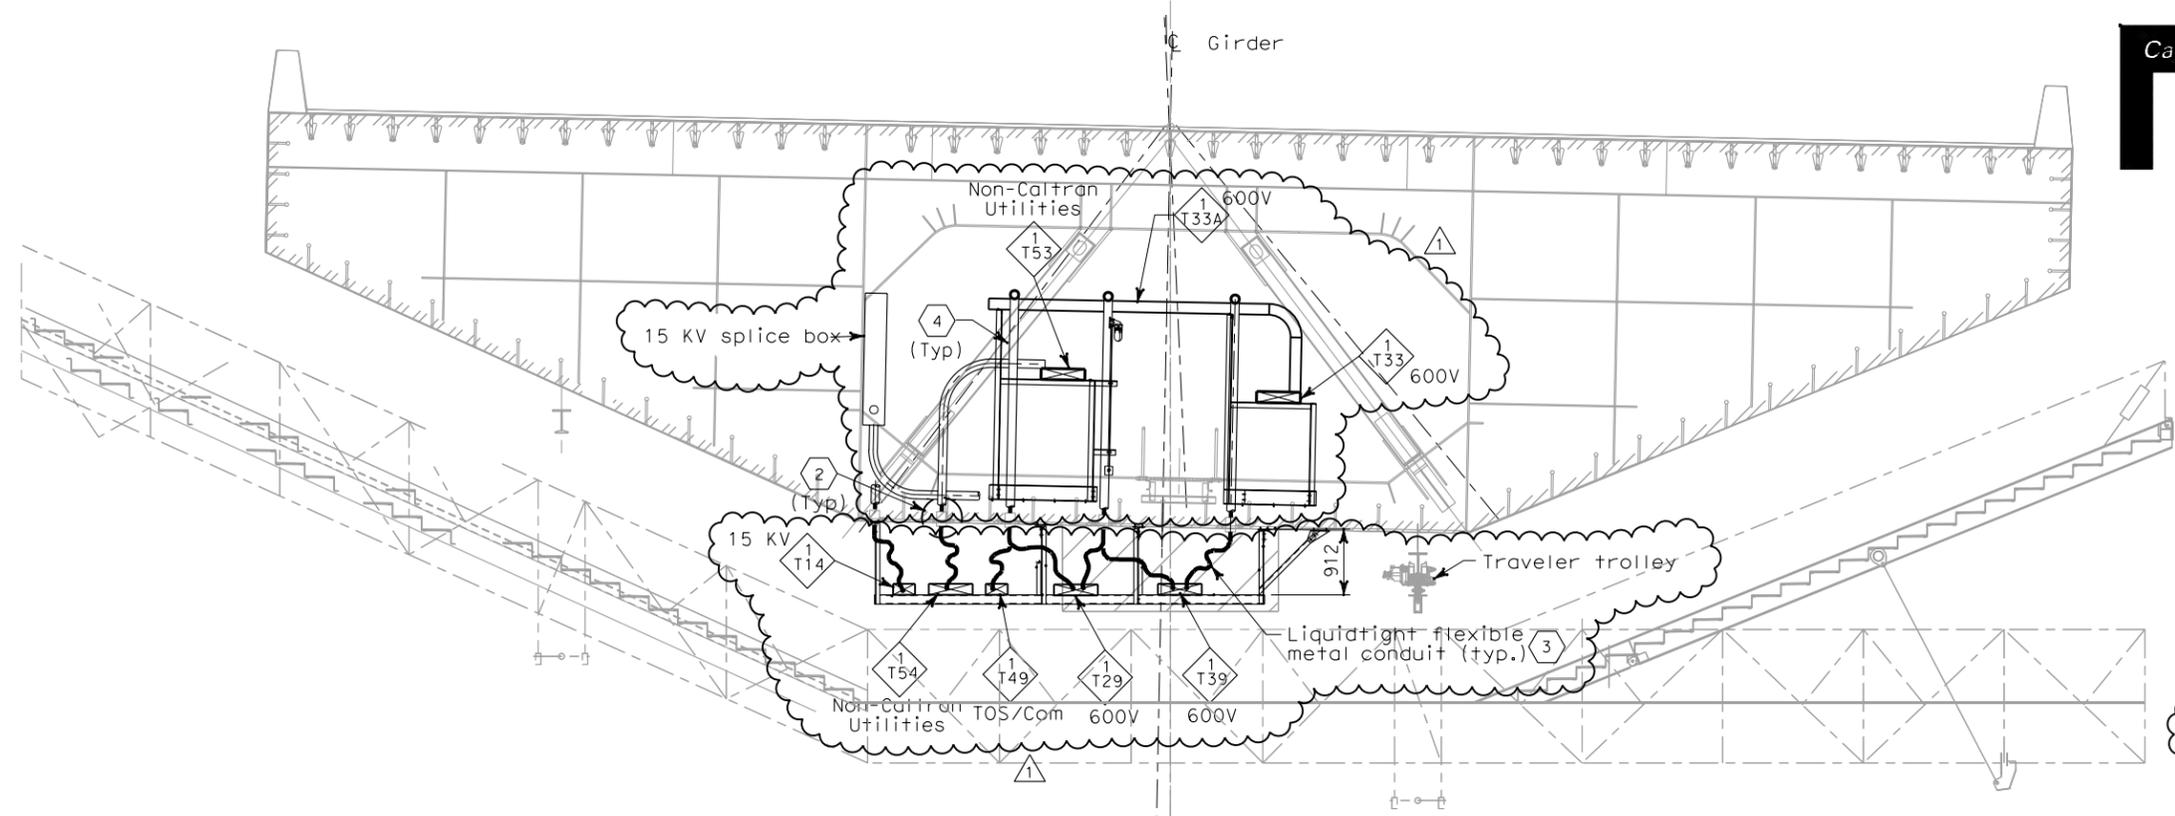

SECTION C-C
SCALE 1:50

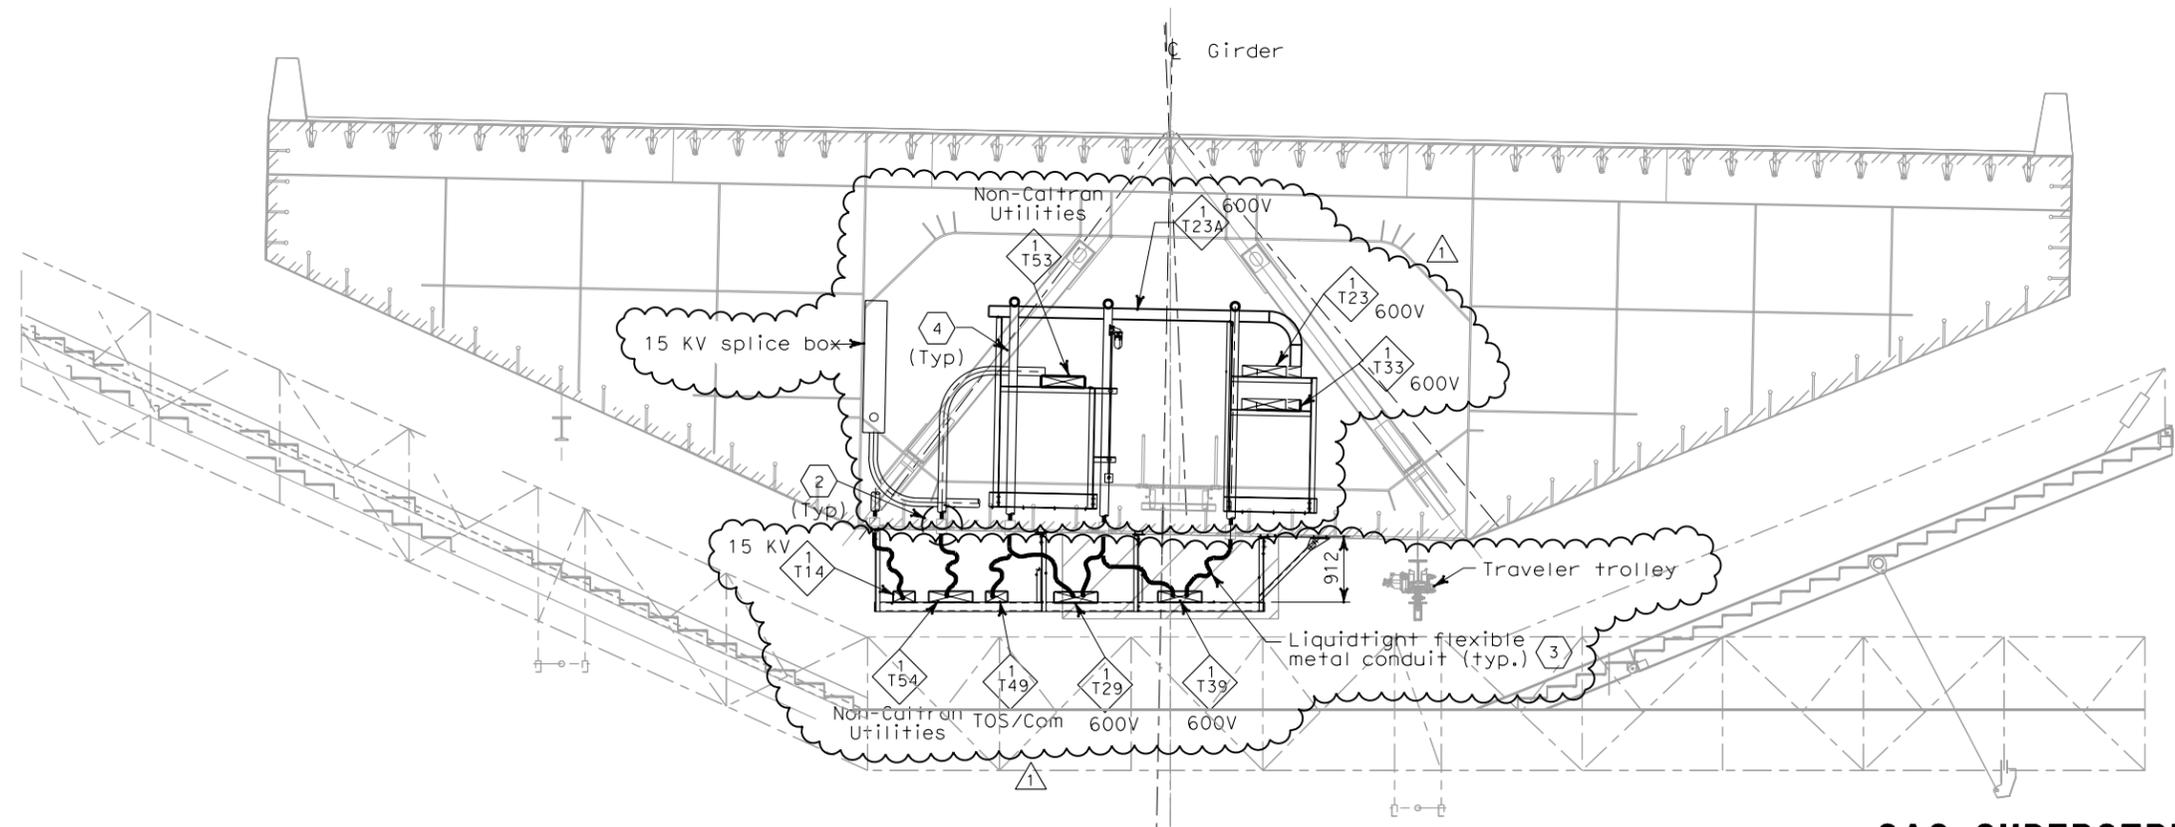

SECTION D-D
SCALE 1:50



DIST	COUNTY	ROUTE	KILOMETER TOTAL PROJECT	POST TOTAL PROJECT	SHEET No	TOTAL SHEETS
04	SF	80	13.2/13.9		181 R1	1204

REGISTERED ELECTRICAL ENGINEER
Jens Erlingsson 12/19/02
No. 8249
Exp. 9/30/06
ELECTRICAL
STATE OF CALIFORNIA

12-6-04
PLANS APPROVAL DATE

PB POWER, Inc.
A Parsons Brinckerhoff Company
303 Second St., Suite 700N
San Francisco, CA 94107-1317

The State of California or its officers or agents shall not be responsible for the accuracy or completeness of electronic copies of this plan sheet.

Caltrans now has a web site! To get to the web site, go to: <http://www.dot.ca.gov>

- SHEET NOTES:**
- 1 For typical below bridge girder cable supports, see AS-sheets.
 - 2 For location of conduit penetrations thru girder plate, see Utility Detail No. 1 and Utility Layout sheets respectively. To prevent moisture from passing inside the sleeve, Contractor shall install sealant after conduit have been installed. Spares shall be plugged and capped.
 - 3 For installation detail of flexible metallic conduits below girder, see sheet E-126.
 - 4 For installation detail of conduits inside girder, see sheet E-126B.

- NOTES:**
1. References:
- For typical tray and conduit installation plan at Pier W2W, see sheet E-126.
 - For typical tray and grounding installation details, see sheet E-125.
 - For typical tray and conduit installation details, see sheet E-124.
 - For stanchion mounted light installation detail, see sheet E-123.
 - For girder cable tray supports, see AS-sheets.



FOR REVISION ONLY

REQUEST FOR INFORMATION NOT ADDRESSED IN THIS CCO REMAIN IN FORCE					
1	02/25/08	CABLE TRAY CHANGES	RG	SE	4251
MARK	DATE	DESCRIPTIONS	BY	CH'D	CCO#
REVISIONS					


CONTRACT CHANGE ORDER NO. _____
SHEET _____ OF _____

DETAILS
SAS SUPERSTRUCTURE GIRDER WESTBOUND
PIER W2W SECTIONS AND TYPICAL PENETRATIONS
SCALE AS NOTED

E-129

THIS PLAN ACCURATE FOR ELECTRICAL WORK ONLY.

ALL DIMENSIONS ARE IN MILLIMETERS UNLESS OTHERWISE SHOWN

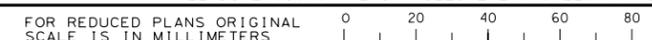

DGN FILE => T:\13103\MS\pse\SAS Struc\CCO\SAS CC04251\04-0120F1_0181R01.dgn
USERNAME => kurnovskaya
CU 04251

EA 0120F1

DATE PLOTTED => 2/26/2008
TIME PLOTTED => 1:39:35 PM
00-00-00