



STATE OF CALIFORNIA - DEPARTMENT OF TRANSPORTATION
Caltrans

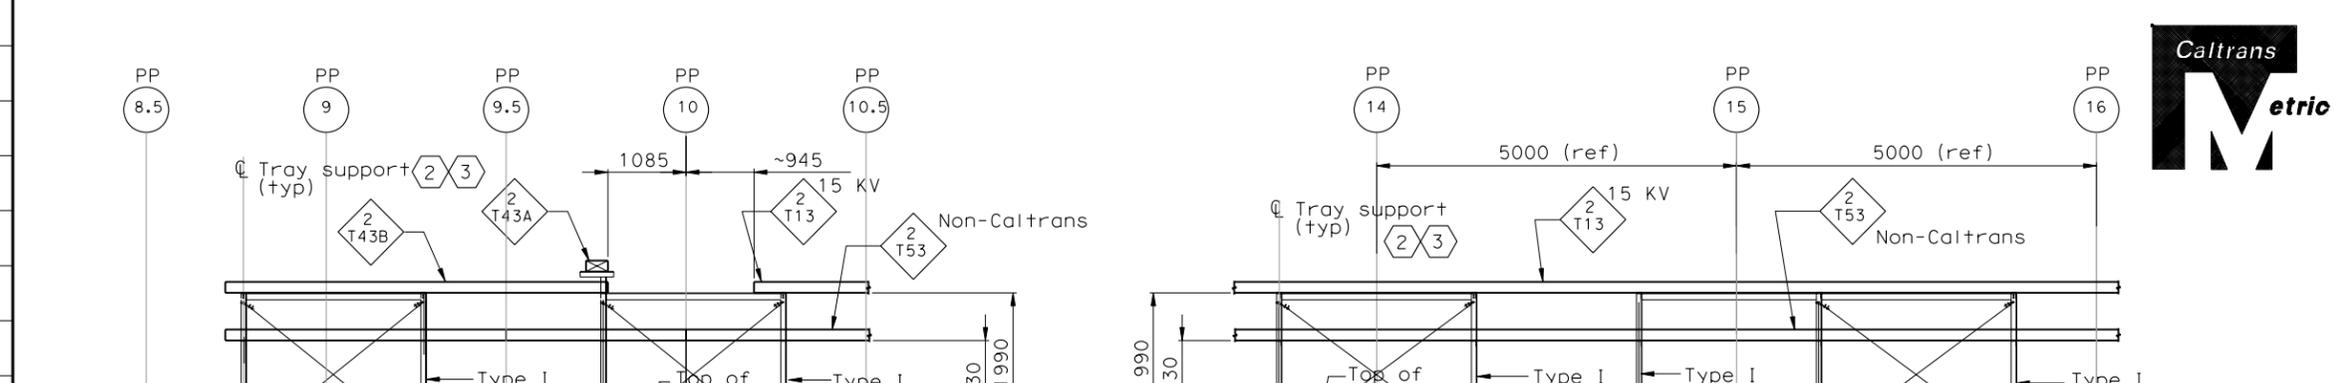


ELEVATION A1-A1

SOUTH OF EB LINE PP 8.5 TO PP 10.5
 SCALE: 1:10

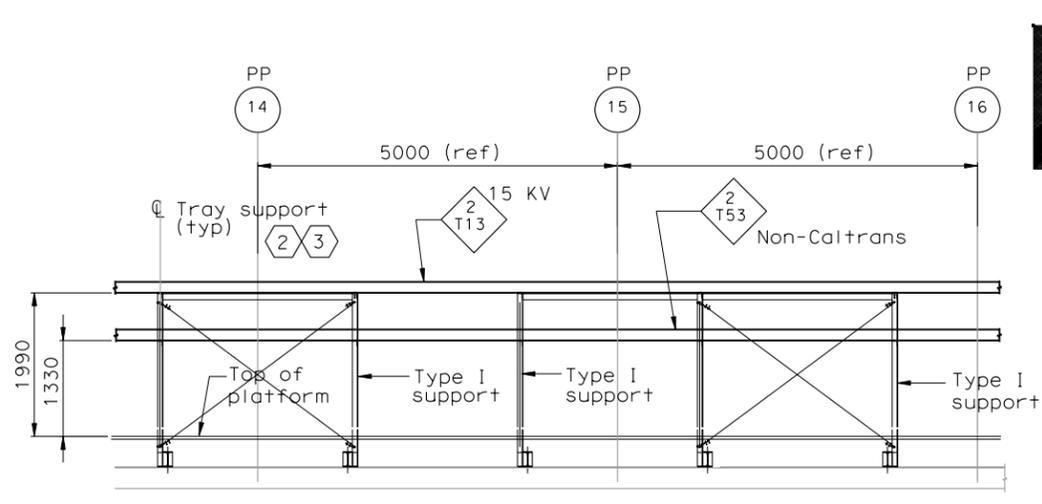


ELEVATION A2-A2

SHOWN STARTING AT PP-14
 (TYPICAL CABLE TRAY SUPPORT)
 SCALE: 1:10

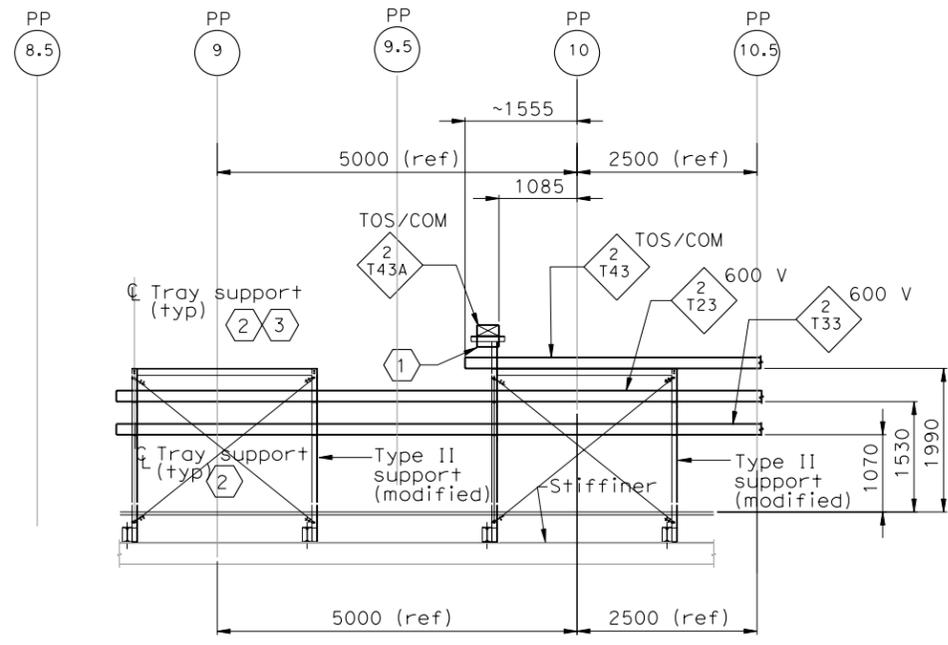

ELEVATION B1-B1

NORTH OF EB LINE PP 8.5 TO PP 10.5
 SCALE: 1:10

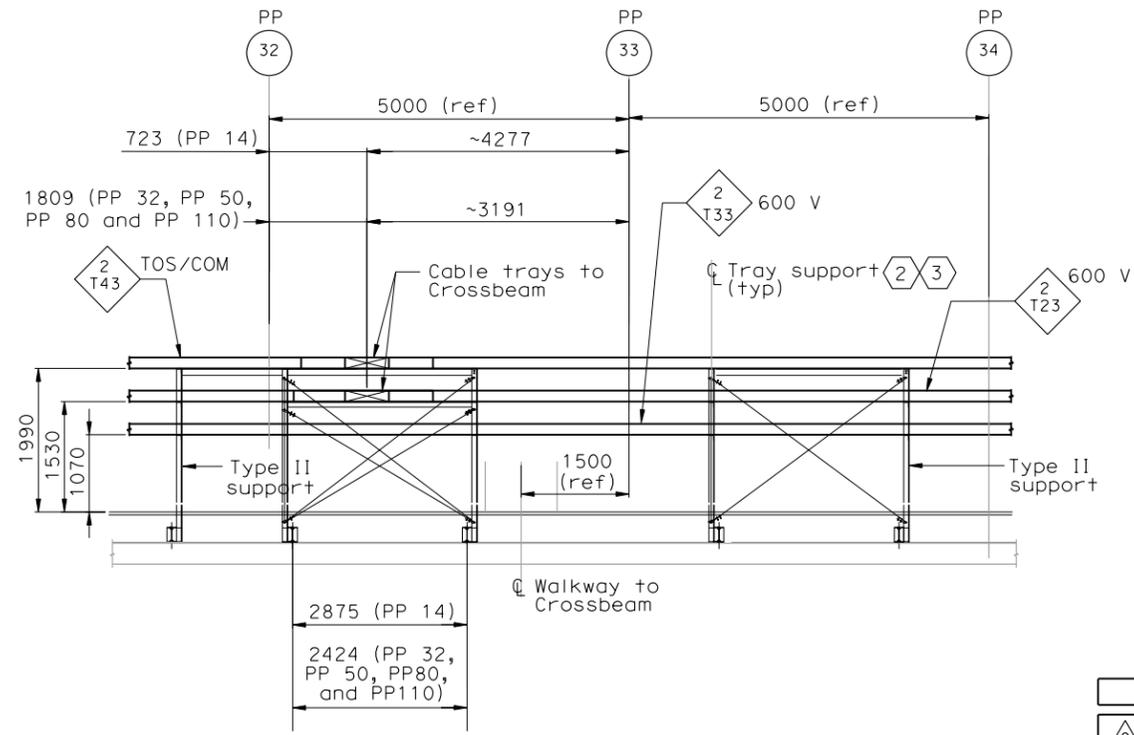

ELEVATION B2-B2

TYPICAL CABLE TRAY SUPPORT
 (SIMILAR TO PP 14 EXCEPT AS NOTED)
 SCALE: 1:10



DIST	COUNTY	ROUTE	KILOMETER TOTAL PROJECT	POST PROJECT	SHEET No	TOTAL SHEETS
04	SF	80	13.2/13.9		235 S3	1204
REGISTERED ELECTRICAL ENGINEER DATE					2/22/08	
PLANS APPROVAL DATE						
PB AMERICAS, Inc. A Parsons Brinckerhoff Company 303 Second St., Suite 700N San Francisco, CA 94107-1317						
The State of California or its officers or agents shall not be responsible for the accuracy or completeness of electronic copies of this plan sheet.						
Caltrans now has a web site! To get to the web site, go to http://www.dot.ca.gov						

SHEET NOTES:

- 1 Provide drop out tray fitting.
- 2 The Contractor shall provide cable tray clamps at each location of tray support.
- 3 For cable tray support see AS-Sheets.

NOTES:

- 1. References:
 - For circuit and conduit/cable tray schedules, see sheets starting at E-401.
- 2. Conduits to cable trays not shown for clarity, see plan drawings.
- 3. For cable tray supports details, see AS sheets.
- 4. Cable trays fittings shall be 610 radius.

REQUEST FOR INFORMATION NOT ADDRESSED IN THIS CCO REMAIN IN FORCE

02/25/08	CABLE TRAY CHANGES	TW	RG	42S1
MARK	DATE	DESCRIPTIONS	BY	CH'D/CCO#
REVISIONS				

CONTRACT CHANGE ORDER NO. _____
 SHEET _____ OF _____

DETAILS
SAS SUPERSTRUCTURE GIRDER EASTBOUND
CABLE TRAY AND CONDUIT AT PIER W2W
 SCALE AS NOTED

THIS PLAN ACCURATE FOR ELECTRICAL WORK ONLY.

ALL DIMENSIONS ARE IN MILLIMETERS UNLESS OTHERWISE SHOWN



DGN FILE => T:\13103\MS\pse\SAS Struc\CCO\SAS CC042S1\04-0120F1_0235503.dgn
 USERNAME => Ilorico
 CU 04251

EA 0120F1

E-212C

DATE PLOTTED => 2/26/2008
 TIME PLOTTED => 1:35:26 PM
 LAST REVISION 00-00-00