


STATE OF CALIFORNIA - DEPARTMENT OF TRANSPORTATION
Caltrans
 DESIGN OVERSIGHT
 BEHZAD GOLEMOHAMMADI

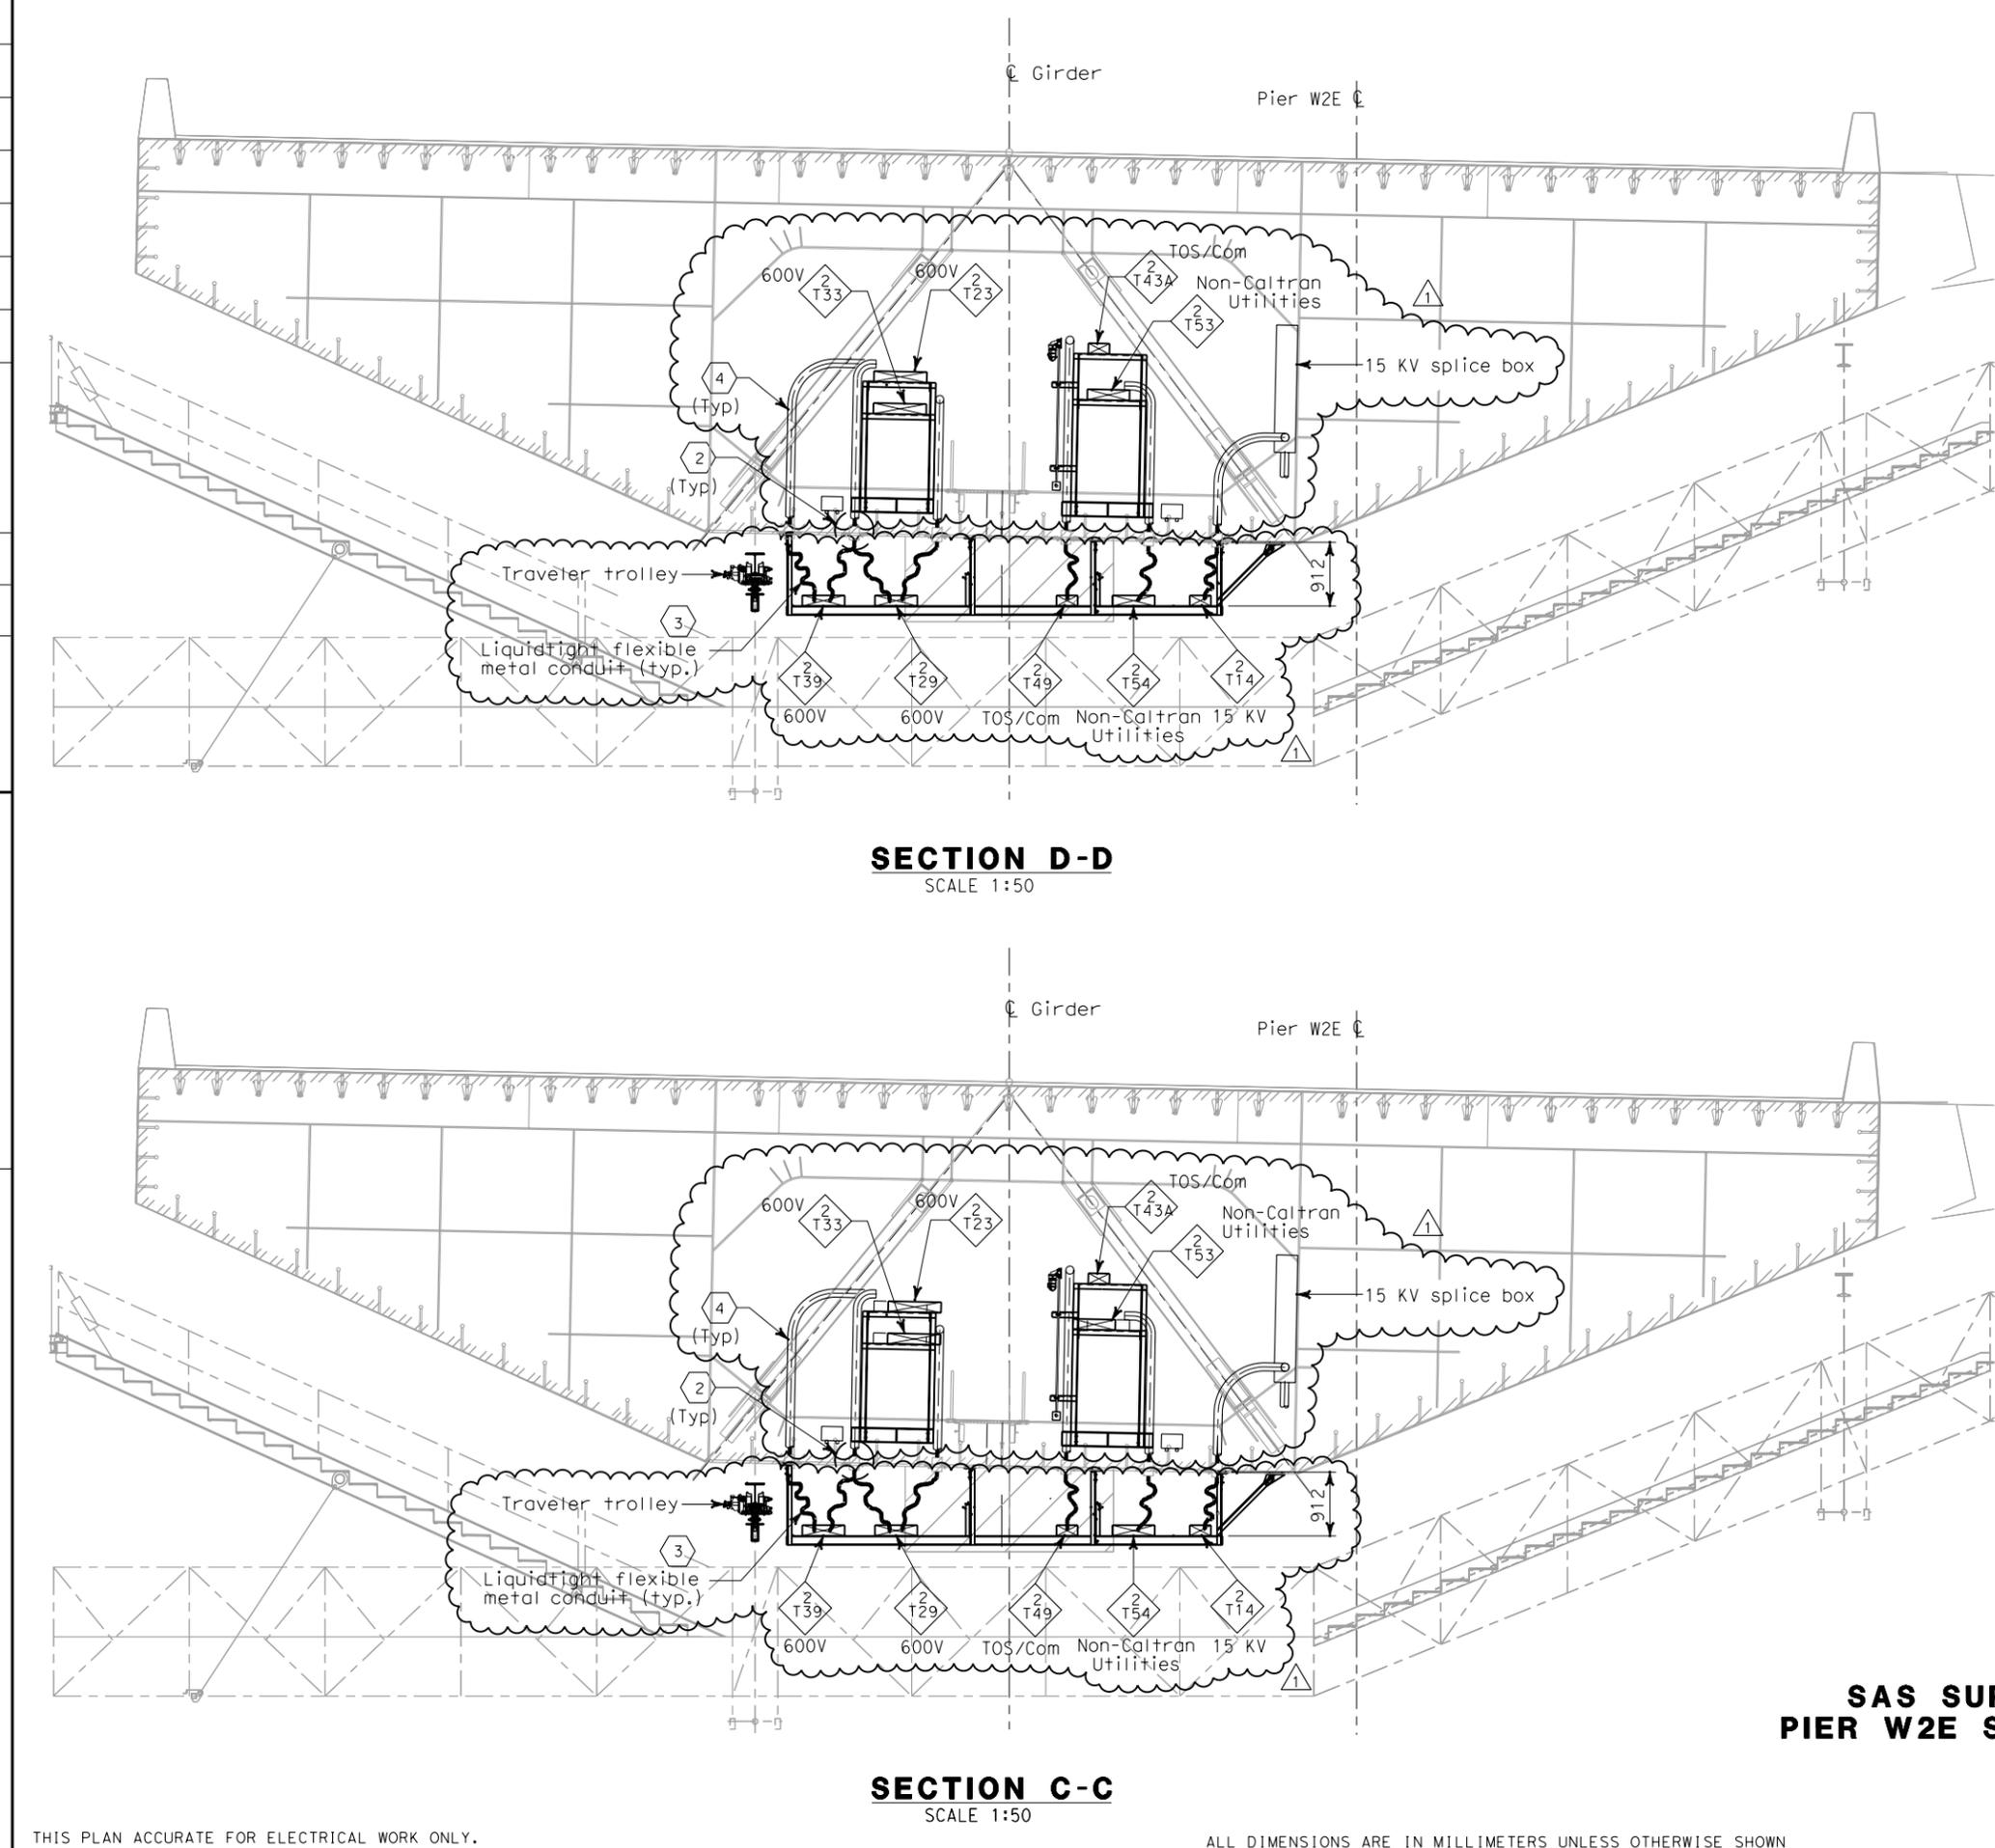

SECTION D-D
 SCALE 1:50

SECTION C-C
 SCALE 1:50



DIST	COUNTY	ROUTE	KILOMETER TOTAL PROJECT	POST PROJECT	SHEET No	TOTAL SHEETS
04	SF	80	13.2/13.9		237 R1	1204

REGISTERED ELECTRICAL ENGINEER DATE 12/19/02
 JENS ERLINGSSON No. 8249 Exp. 9/30/06 ELECTRICAL STATE OF CALIFORNIA

12-6-04
 PLANS APPROVAL DATE

PB POWER, Inc.
 A Parsons Brinckerhoff Company
 303 Second St., Suite 700N
 San Francisco, CA 94107-1317

The State of California or its officers or agents shall not be responsible for the accuracy or completeness of electronic copies of this plan sheet.

Caltrans now has a web site! To get to the web site, go to <http://www.dot.ca.gov>

SHEET NOTES:

- 1 For typical below bridge girder cable supports, see AS-sheets.
- 2 For location of conduit penetrations thru girder plate, see Utility Detail No. 1 and Utility Layout sheets respectively. To prevent moisture from passing inside the sleeve, Contractor shall install sealant after conduit have been installed. Spares shall be plugged and capped.
- 3 For installation detail of flexible metallic conduits below girder, see sheet E-212.
- 4 For installation detail of conduits inside girder, see sheet E-212B.

NOTES:

1. References:
- For typical tray and conduit installation plan at Pier W2W, see sheet E-212.
 - For typical tray and grounding installation details, see sheet E-208.
 - For typical tray and conduit installation details, see sheet E-207.
 - For stanchion mounted light installation detail, see sheet E-206.
 - For girder cable tray supports, see AS-sheets.



FOR REVISION ONLY

REQUEST FOR INFORMATION NOT ADDRESSED IN THIS CCO REMAIN IN FORCE					
1	02/25/08	CABLE TRAY CHANGES	RG	SE	42S1
MARK	DATE	DESCRIPTIONS	BY	CH'D	CCO#
REVISIONS					

CONTRACT CHANGE ORDER NO. _____
 SHEET _____ OF _____

DETAILS
SAS SUPERSTRUCTURE GIRDER EASTBOUND
PIER W2E SECTIONS AND TYPICAL PENETRATIONS
 SCALE AS NOTED

E-214

THIS PLAN ACCURATE FOR ELECTRICAL WORK ONLY.

ALL DIMENSIONS ARE IN MILLIMETERS UNLESS OTHERWISE SHOWN



DGN FILE => T:\13103\MSvpe\SAS Struc\CCO\SAS CC04251\04-0120F1_0237R01.dgn
 USERNAME => ilorico
 CU 04251

EA 0120F1

DATE PLOTTED => 2/26/2008
 TIME PLOTTED => 1:34:36 PM
 00-00-00