




DIST	COUNTY	ROUTE	KILOMETER TOTAL PROJECT	POST TOTAL PROJECT	SHEET No	TOTAL SHEETS
04	SF	80	13.2/13.9	237	S1	1204

REGISTERED ELECTRICAL ENGINEER DATE 2/22/08
 S. A. ESTOQUE, JR.
 No. E-10151
 Exp. 12/31/2008
 ELECTRICAL
 STATE OF CALIFORNIA

PLANS APPROVAL DATE
 PB AMERICAS, Inc.
 A Parsons Brinckerhoff Company
 303 Second St., Suite 700N
 San Francisco, CA 94107-1317

The State of California or its officers or agents shall not be responsible for the accuracy or completeness of electronic copies of this plan sheet.
 Caltrans now has a web site! To get to the web site, go to <http://www.dot.ca.gov>

DESIGNED BY	BEHZAD GOLEMOHAMMADI
CHECKED BY	
RG	
SE	
DATE	
REVISOR	

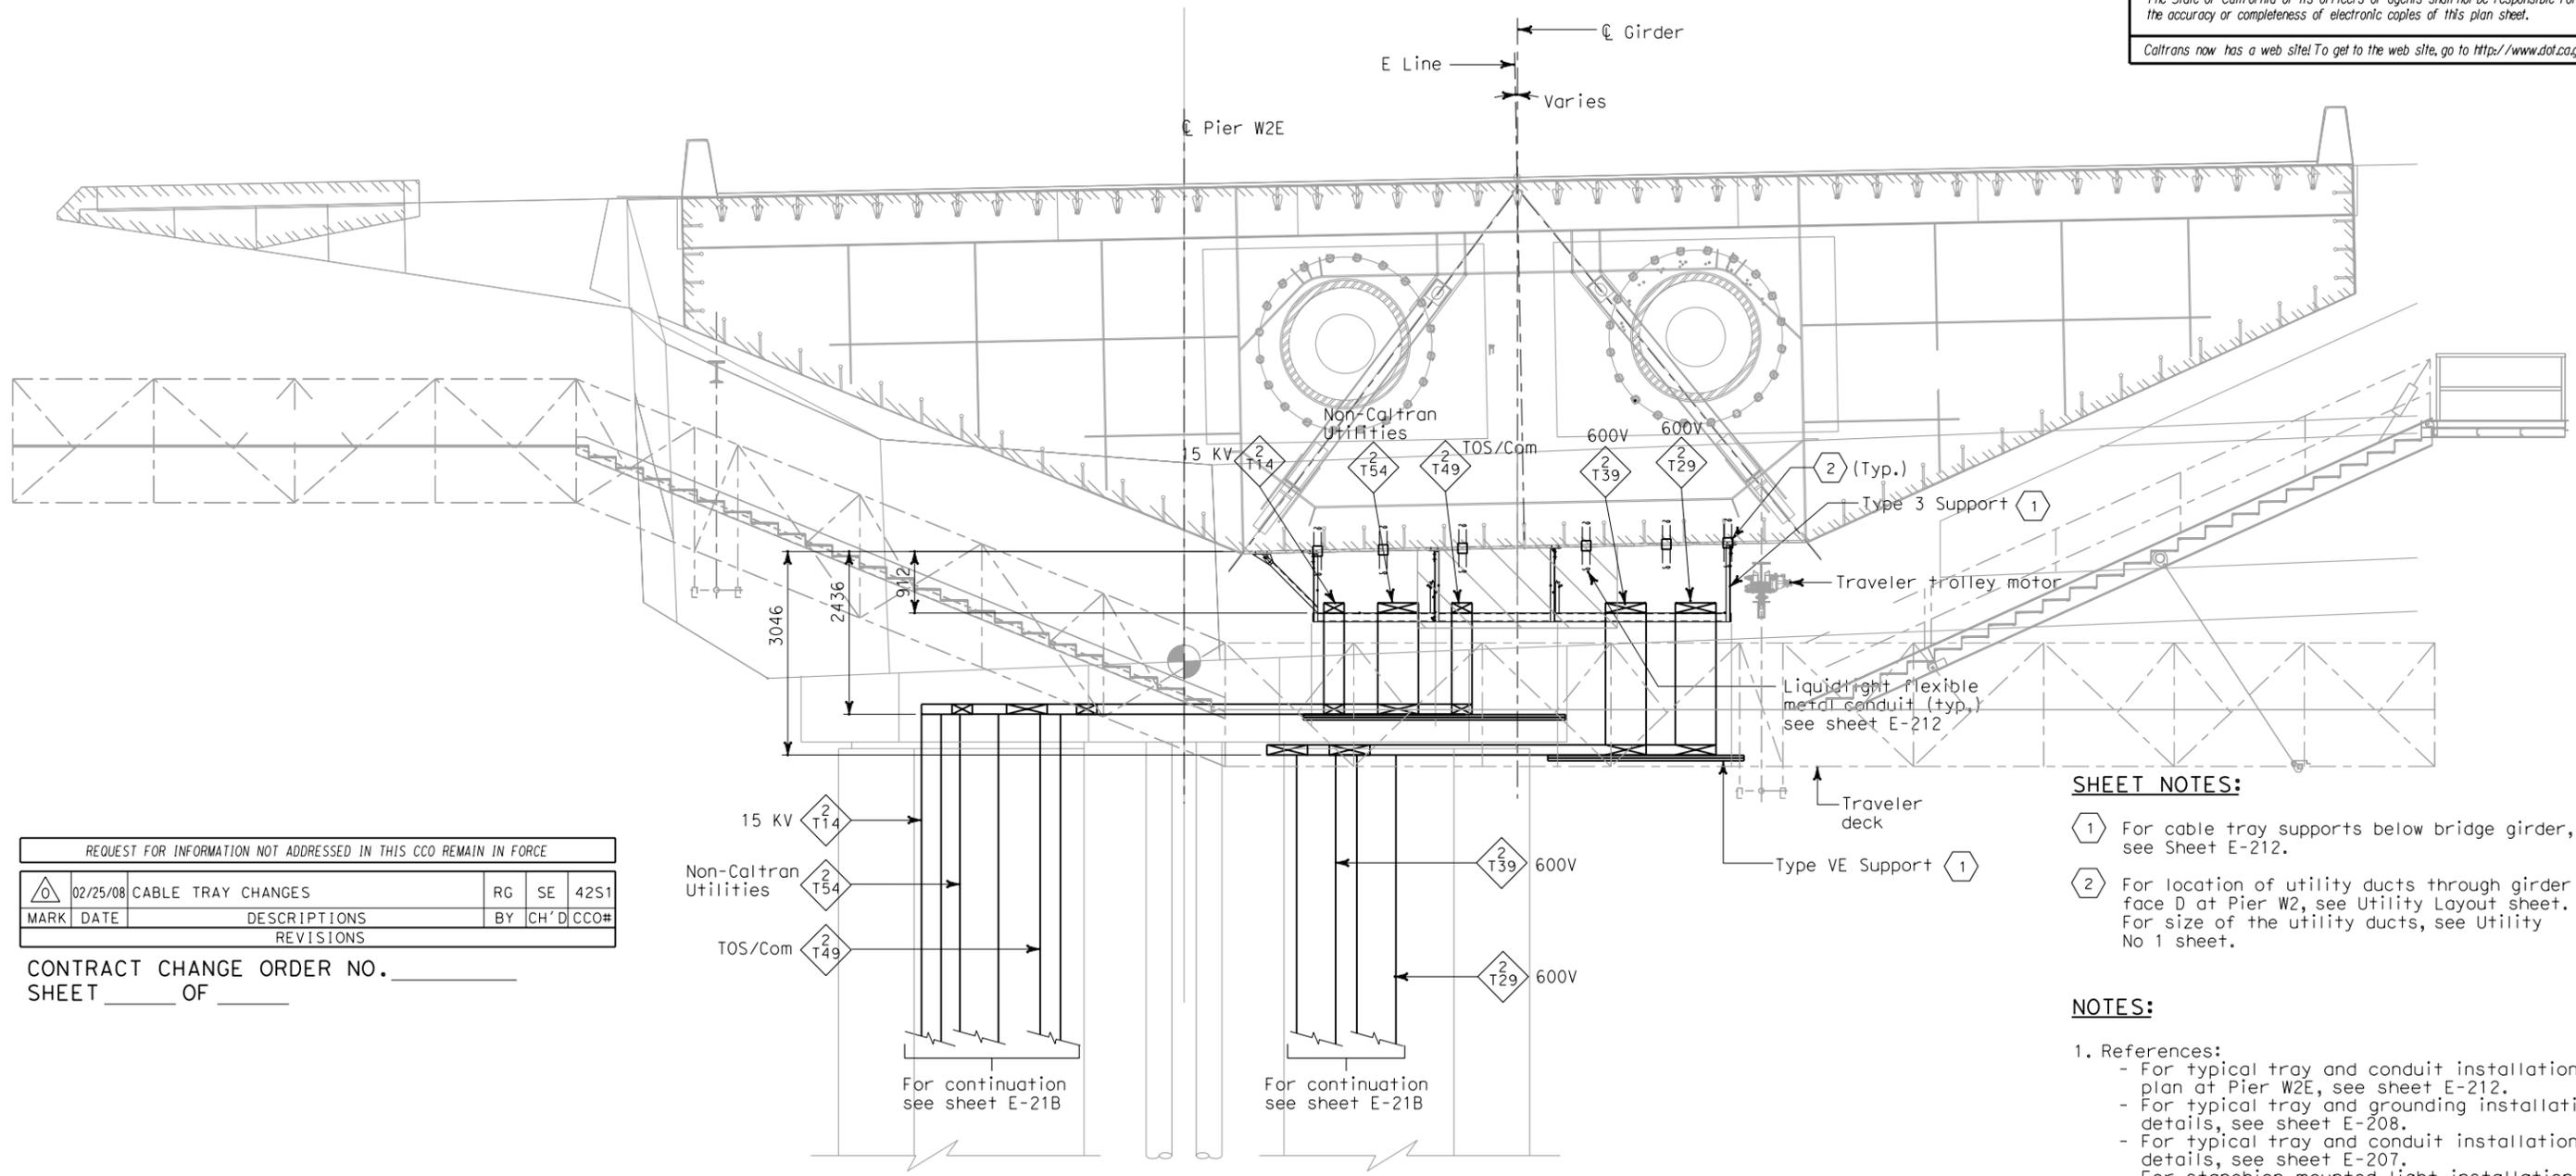

REQUEST FOR INFORMATION NOT ADDRESSED IN THIS CCO REMAIN IN FORCE

MARK	DATE	DESCRIPTIONS	BY	CH'D	CCO#
△	02/25/08	CABLE TRAY CHANGES	RG	SE	42S1

CONTRACT CHANGE ORDER NO. _____ SHEET _____ OF _____

- SHEET NOTES:**
- ① For cable tray supports below bridge girder, see Sheet E-212.
 - ② For location of utility ducts through girder face D at Pier W2E, see Utility Layout sheet. For size of the utility ducts, see Utility No 1 sheet.

- NOTES:**
1. References:
- For typical tray and conduit installation plan at Pier W2E, see sheet E-212.
 - For typical tray and grounding installation details, see sheet E-208.
 - For typical tray and conduit installation details, see sheet E-207.
 - For stanchion mounted light installation detail, see sheet E-206.
 - For girder cable tray supports, see AS - sheets.

SECTION B-B
SCALE 1:50

DETAILS
SAS SUPERSTRUCTURE GIRDER EASTBOUND
PIER W2E SECTIONS AND TYPICAL PENETRATIONS
SCALE AS NOTED

E-214A

THIS PLAN ACCURATE FOR ELECTRICAL WORK ONLY.



DATE PLOTTED => 2/26/2008
 TIME PLOTTED => 1:34:13 PM
 LAST REVISION 00-00-00