

DESIGNED BY	REVISOR	DATE
CHECKED BY	DATE	REVISION
TW	7/07	
EJL	7/07	

DESIGN OVERSIGHT  
 BEHZAD GOLEHAMMADI

DATE PLOTTED => 4/18/2008  
 TIME PLOTTED => 5:21:53 PM


DIST	COUNTY	ROUTE	KILOMETER TOTAL PROJECT	POST PROJECT	SHEET No	TOTAL SHEETS
04	SF	80	13.2/13.9		103 S1	1204

REGISTERED ELECTRICAL ENGINEER DATE 2/22/08  
 S. A. ESTOQUE, JR.  
 No. E-10151  
 Exp. 12/31/2008  
 STATE OF CALIFORNIA


PLANS APPROVAL DATE  
 PB AMERICAS, Inc.  
 A Parsons Brinckerhoff Company  
 303 Second St., Suite 700N  
 San Francisco, CA 94107-1317

The State of California or its officers or agents shall not be responsible for the accuracy or completeness of electronic copies of this plan sheet.


Caltrans now has a web site! To get to the web site, go to <http://www.dot.ca.gov>

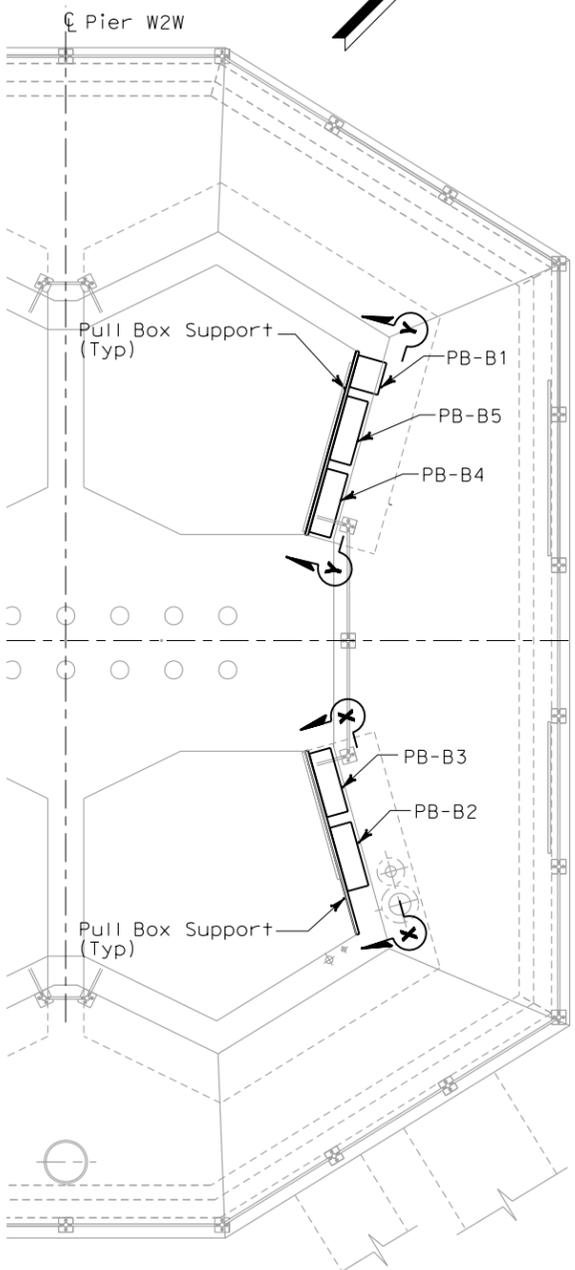


**PLAN AT PIER W2W**  
 PULL BOX MOUNTING AT FACE OF COLUMN  
 SCALE: 1:20

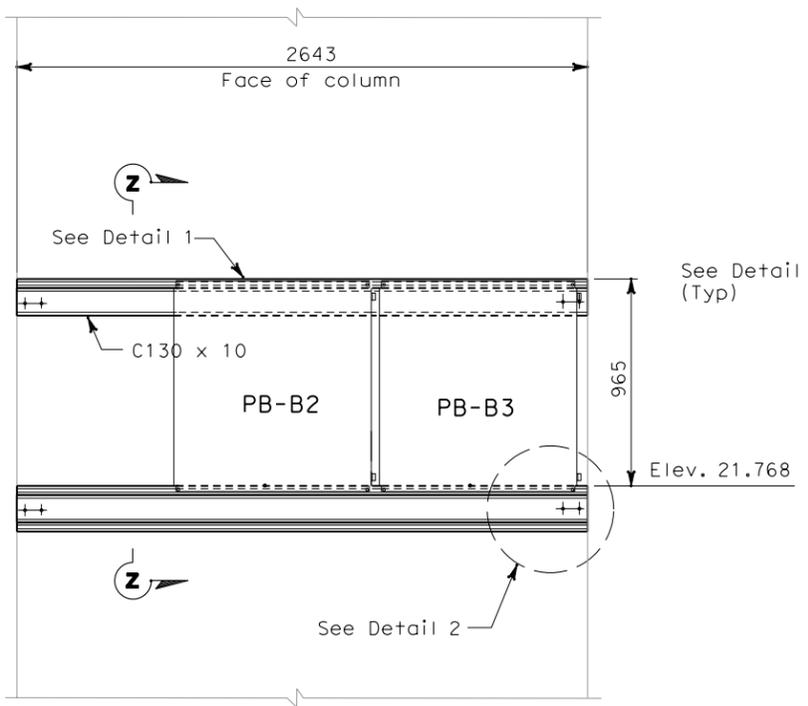


**SECTION X-X** ①  
 PULL BOX SUPPORT  
 NO SCALE

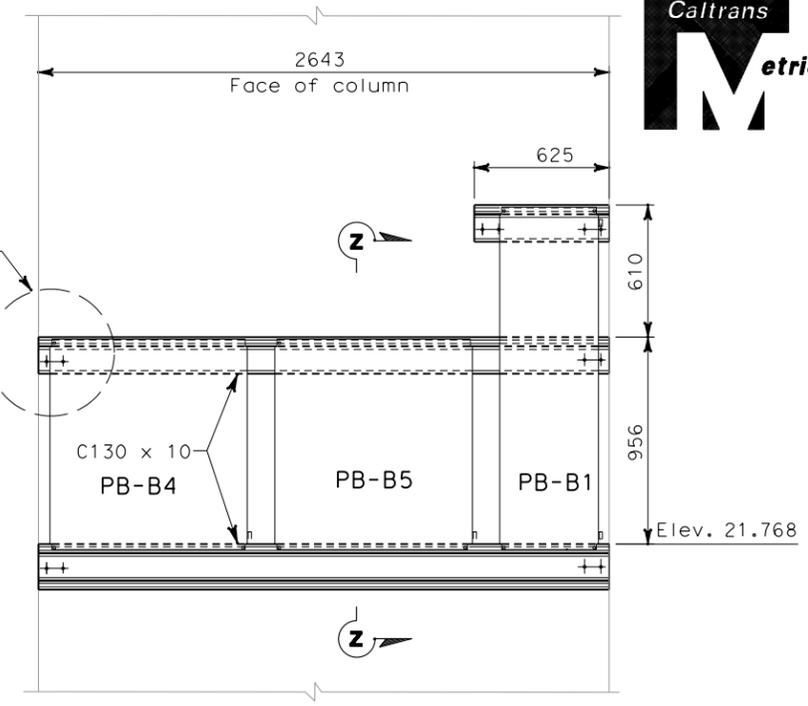


**SECTION Y-Y** ①  
 PULL BOX SUPPORT  
 NO SCALE

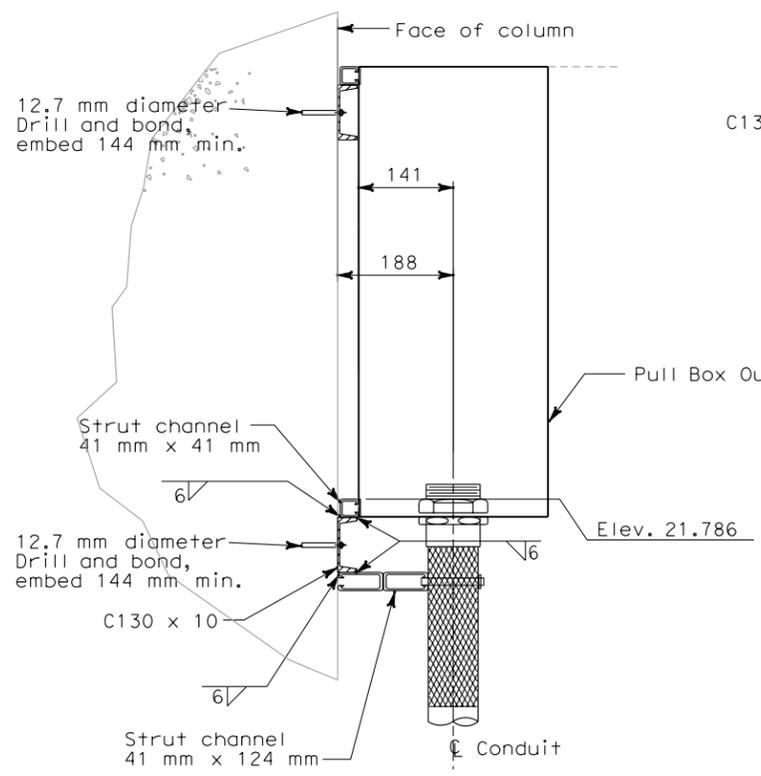

**SECTION Z-Z**  
 NO SCALE

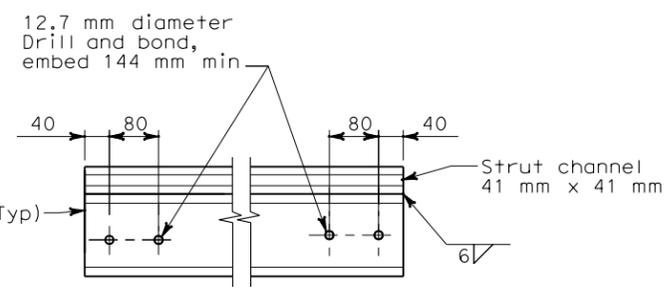

**DETAIL 1**  
 NO SCALE

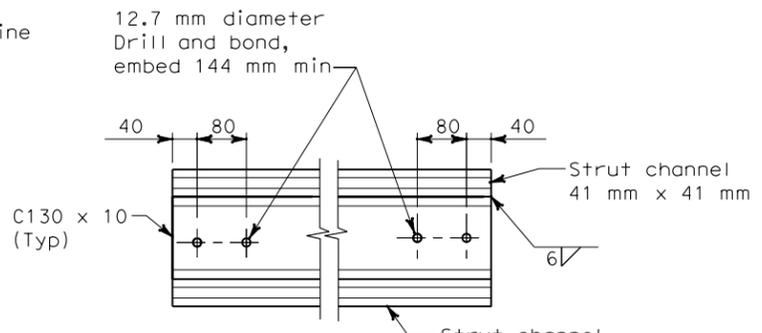

**DETAIL 2**  
 NO SCALE

**NOTE:**  
 1. Contractor shall verify all dimensions prior to start of work.

**SHEET NOTES:**  
 ① For pull box sizes, location, opening and type, see E-20, E-20B, E-20C, and E-20D.

REQUEST FOR INFORMATION NOT ADDRESSED IN THIS CCO REMAIN IN FORCE					
△	02/25/08	CABLE TRAY CHANGES	TW	RG	42S1
MARK	DATE	DESCRIPTIONS	BY	CH'D	CCO#
REVISIONS					

CONTRACT CHANGE ORDER NO. \_\_\_\_\_  
 SHEET \_\_\_\_\_ OF \_\_\_\_\_

**DETAILS UNDERGROUND PIER W2W PLANS AND SECTIONS**  
 SCALE AS NOTED

THIS PLAN IS ACCURATE FOR ELECTRICAL WORK ONLY.

ALL DIMENSIONS ARE IN MILLIMETERS UNLESS OTHERWISE SHOWN.

