




DIST	COUNTY	ROUTE	KILOMETER TOTAL PROJECT	POST PROJECT	SHEET No	TOTAL SHEETS
04	SF	80	13.2/13.9		176 S3	1204

REGISTERED ELECTRICAL ENGINEER DATE 2/22/08
 S. A. ESTOQUE, JR.
 No. E-10151
 Exp. 12/31/2008
 ELECTRICAL
 STATE OF CALIFORNIA


PLANS APPROVAL DATE
 PB AMERICAS, Inc.
 A Parsons Brinckerhoff Company
 303 Second St., Suite 700N
 San Francisco, CA 94107-1317

The State of California or its officers or agents shall not be responsible for the accuracy or completeness of electronic copies of this plan sheet.
 Caltrans now has a web site! To get to the web site, go to <http://www.dot.ca.gov>

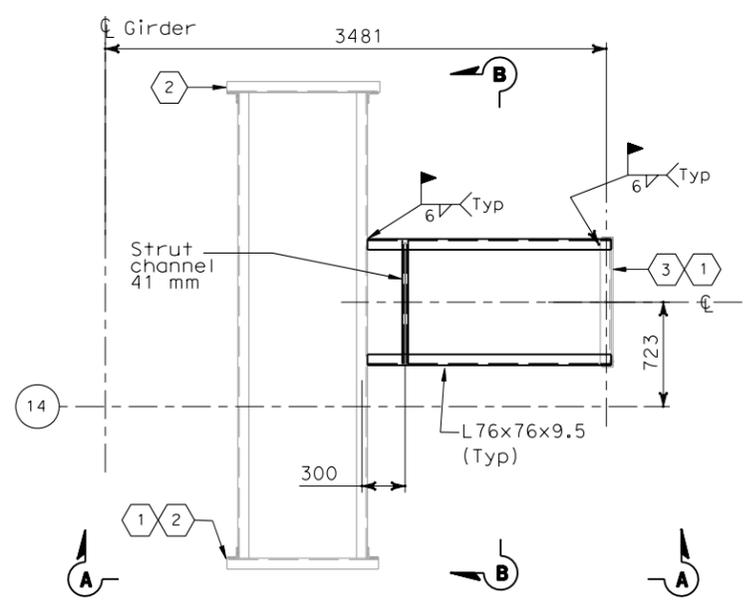


DETAIL 2

(Field Cable tray Support to Crossbeam PP-14)
Scale 1:50

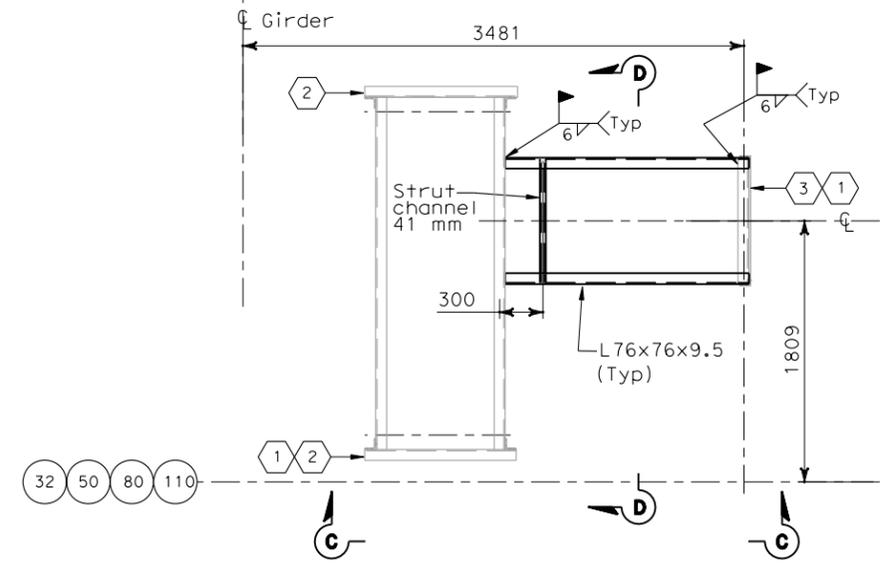


DETAIL 3

(Typical Field Cable tray Support to Crossbeam PP-32, PP-50, PP-80 and PP-110)
Scale 1:50

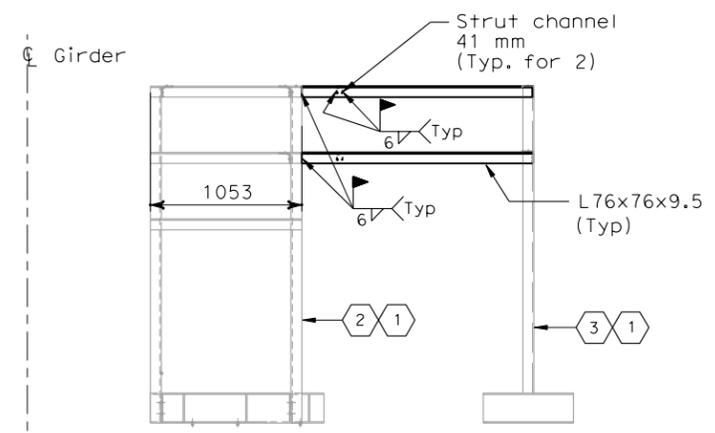


SECTION A-A

Scale 1:50

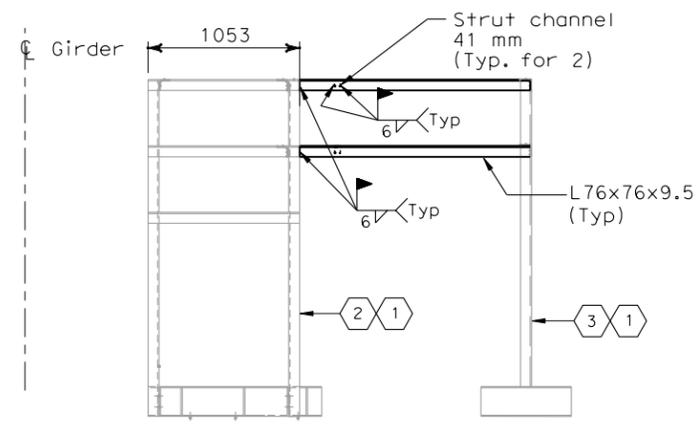


SECTION C-C

Scale 1:50

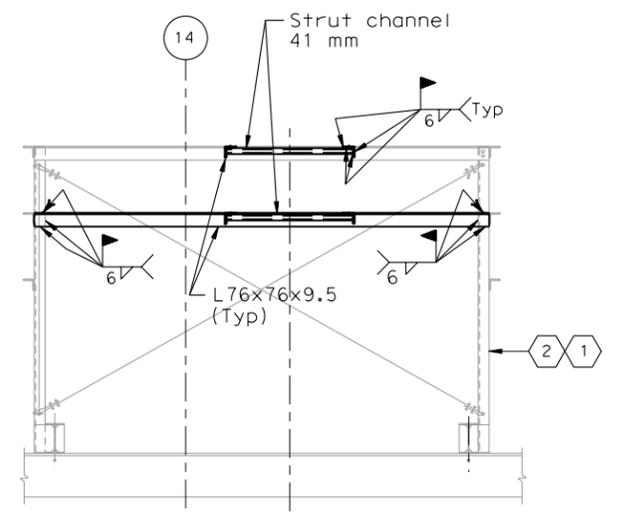

SECTION B-B

Scale 1:50

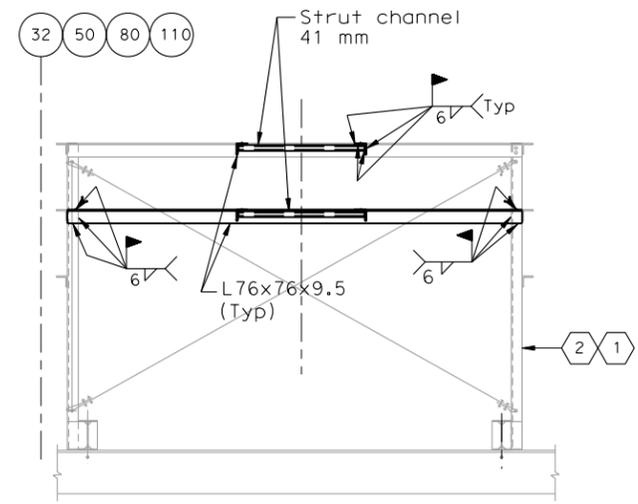

SECTION D-D

Scale 1:50

SHEET NOTES:

- 1 For cable tray support see AS-16K, AS-16L, AS-16M, AS-16N AND AS-16P.
- 2 Type II, for cable tray supports details, see AS-11.
- 3 Type V, for cable tray supports details, see AS-14.


REQUEST FOR INFORMATION NOT ADDRESSED IN THIS CCO REMAIN IN FORCE					
0	02/25/08	CABLE TRAY CHANGES	TW	RG SE	42S1
MARK	DATE	DESCRIPTIONS	BY	CH'D	CCO#
REVISIONS					

CONTRACT CHANGE ORDER NO. _____
SHEET _____ OF _____

DETAILS
SAS SUPERSTRUCTURE GIRDER WESTBOUND
TYPICAL TRAY AND CONDUIT INSTALLATION
SCALE AS NOTED
E-124C

THIS PLAN ACCURATE FOR ELECTRICAL WORK ONLY.

ALL DIMENSIONS ARE IN MILLIMETERS UNLESS OTHERWISE SHOWN

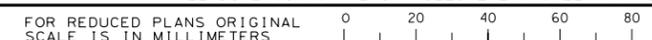

DGN FILE => T:\13103\MS\pse\SAS Struc\CCO\SAS CC04251\04-0120F1_0176503.dgn
USERNAME => ilorico
CU 04251

EA 0120F1

STATE OF CALIFORNIA - DEPARTMENT OF TRANSPORTATION
 DESIGN OVERSIGHT
 BEHZAD GOLEMOHAMMADI
 REVISIONS
 DATE REVISIONS BY DATE REVISIONS BY
 CALCULATED/DESIGNED BY CHECKED BY
 Caltrans

DATE PLOTTED => 4/18/2008
 TIME PLOTTED => 5:29:41 PM
 00-00-00