



STATE OF CALIFORNIA - DEPARTMENT OF TRANSPORTATION
Caltrans
 DESIGN OVERSIGHT
 BEHZAD GOLEMOHAMMADI
 REVISIONS
 DATE REVISION BY DATE REVISOR
 CALCULATED/DESIGNED BY CHECKED BY
 DATE REVISION BY DATE REVISOR




DIST	COUNTY	ROUTE	KILOMETER TOTAL PROJECT	POST PROJECT	SHEET No	TOTAL SHEETS
04	SF	80	13.2/13.9		178 S3	1204
REGISTERED ELECTRICAL ENGINEER S. A. ESTOQUE, JR. No. E-10151 Exp. 12/31/2008 ELECTRICAL STATE OF CALIFORNIA					PLANS APPROVAL DATE 2/22/08 DATE	
PB AMERICAS, Inc. A Parsons Brinckerhoff Company 303 Second St., Suite 700N San Francisco, CA 94107-1317						
The State of California or its officers or agents shall not be responsible for the accuracy or completeness of electronic copies of this plan sheet.						
Caltrans now has a web site! To get to the web site, go to http://www.dot.ca.gov						

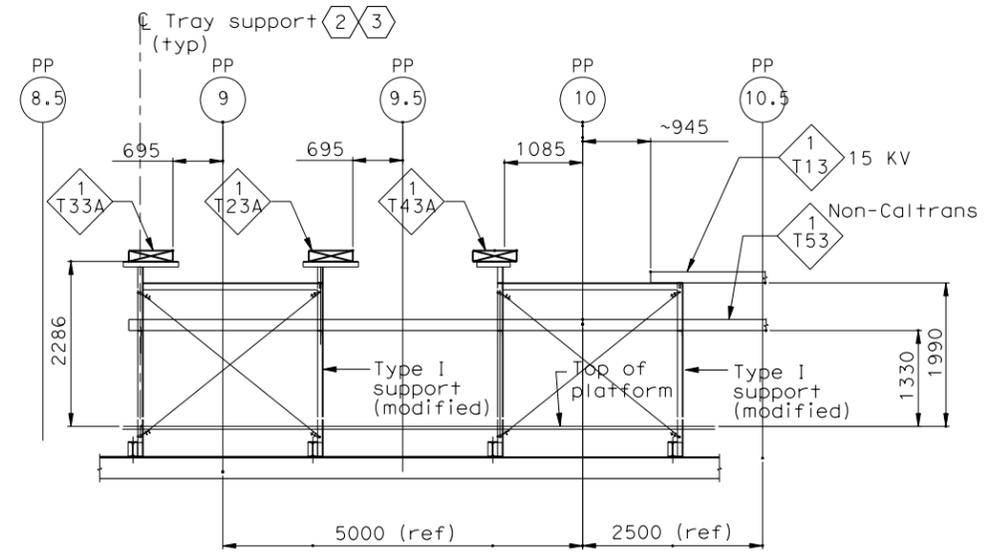


ELEVATION A1-A1
 NORTH OF WB LINE PP 8.5 TO PP 10.5
 SCALE 1:10

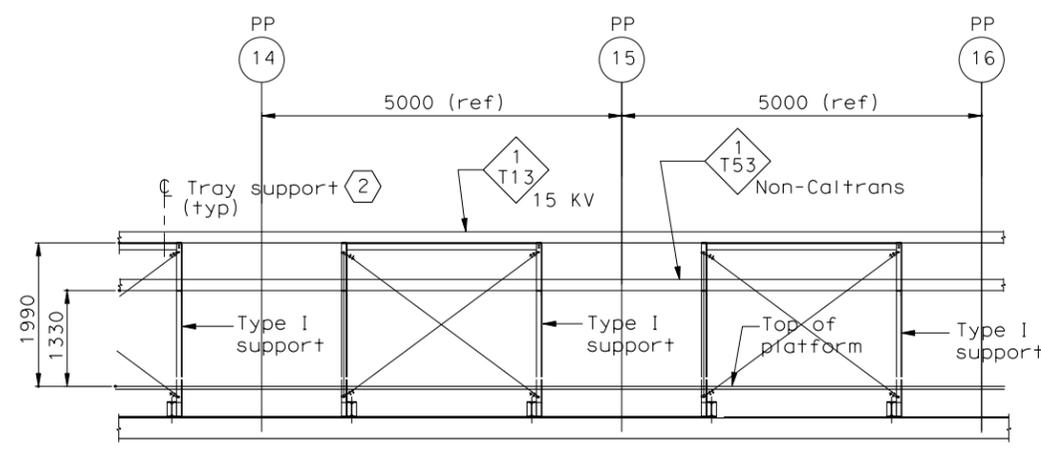

ELEVATION A2-A2
 SHOWN STARTING AT PP 14
 (TYPICAL CABLE TRAY SUPPORT)
 SCALE 1:10

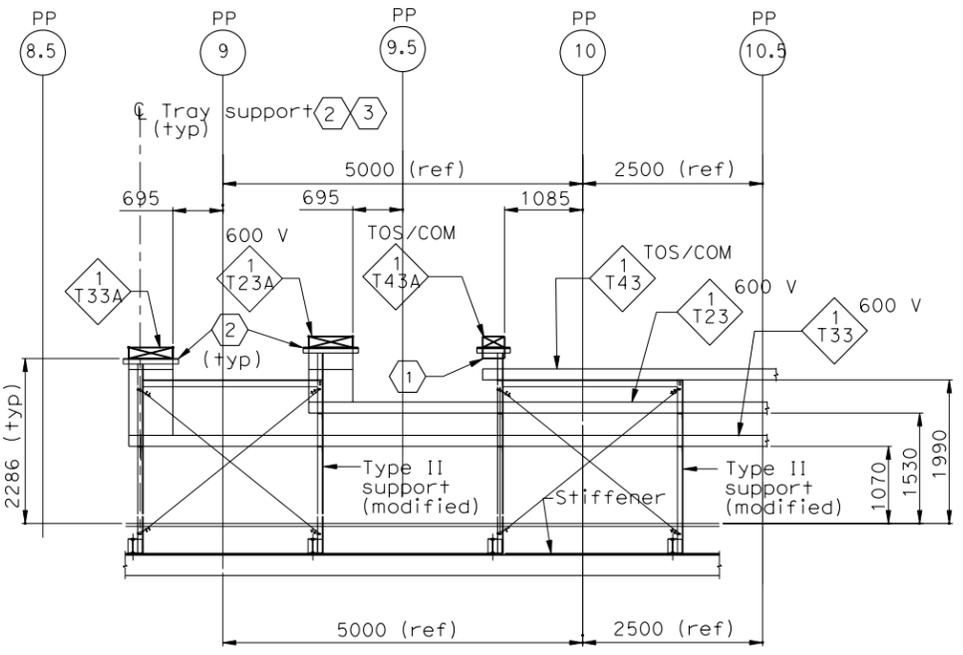

ELEVATION B1-B1
 SOUTH OF WB LINE PP 8.5 TO PP 10.5
 SCALE 1:10

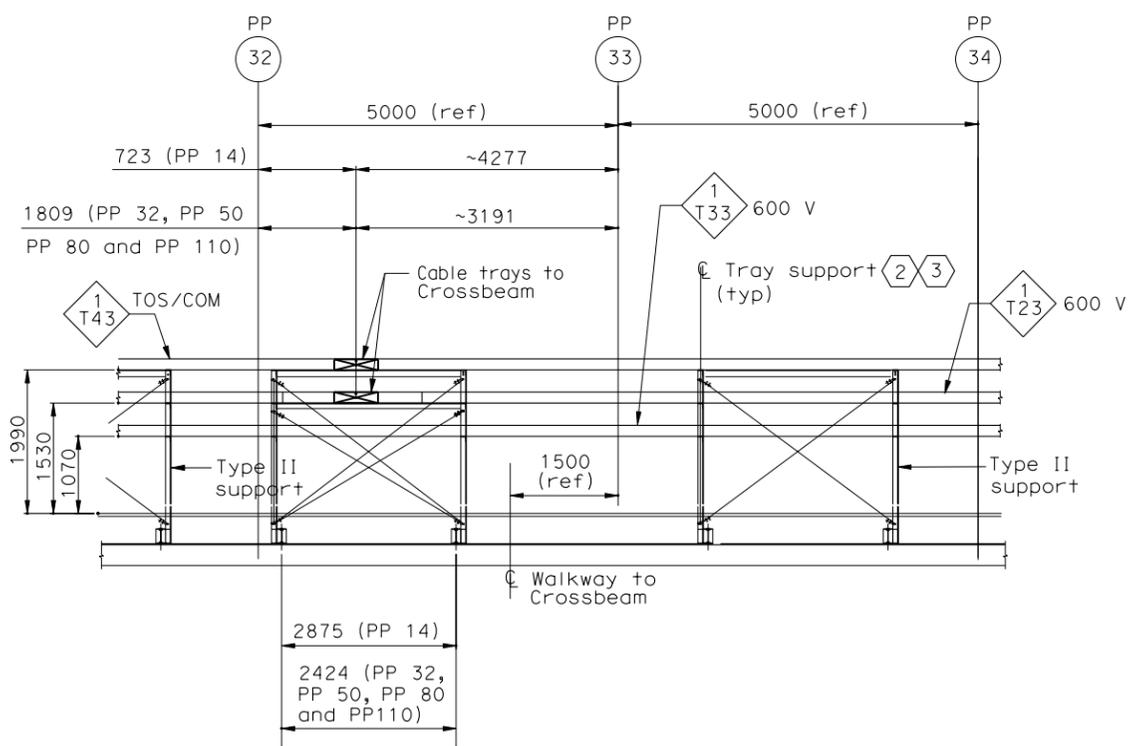

ELEVATION B2-B2
 CABLE TRAY SUPPORT AT PP-32
 (SIMILAR TO PP 14, PP 50, PP80 and PP110 EXCEPT AS NOTED)
 SCALE 1:10

SHEET NOTES:

- ① Provide drop out tray fitting.
- ② The Contractor shall provide cable tray clamps at each location of tray support.
- ③ For cable tray support see AS-Sheets.

NOTES:

- 1. References:
 - For circuit and conduit/cable tray schedules, see sheets starting at E-401.
- 2. Conduits to cable trays not shown for clarity, see plan drawings.
- 3. For cable tray supports details, see AS sheets.
- 4. Cable trays fittings shall be 610 radius.

REQUEST FOR INFORMATION NOT ADDRESSED IN THIS CCO REMAIN IN FORCE					
△	02/25/08	CABLE TRAY CHANGES	TW	RG	42S1
MARK	DATE	DESCRIPTIONS	BY	CH'D	CCO#
REVISIONS					


CONTRACT CHANGE ORDER NO. _____
 SHEET _____ OF _____

DETAILS
SAS SUPERSTRUCTURE GIRDER WESTBOUND
CABLE TRAY AND CONDUIT AT PIER W2W
 SCALE AS NOTED

E-126C

THIS PLAN ACCURATE FOR ELECTRICAL WORK ONLY.

ALL DIMENSIONS ARE IN MILLIMETERS UNLESS OTHERWISE SHOWN

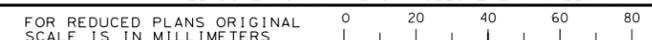

DATE PLOTTED => 4/18/2008
 TIME PLOTTED => 5:28:11 PM
 00-00-00