

STATE OF CALIFORNIA - DEPARTMENT OF TRANSPORTATION
Caltrans
 DESIGN OVERSIGHT
 BEHZAD GOLEMOHAMMADI
 CALCULATED/DESIGNED BY
 CHECKED BY
 DATE 08/02
 REVISED BY
 DATE 08/02
 REVISED BY
 DATE



DIST	COUNTY	ROUTE	KILOMETER TOTAL PROJECT	POST PROJECT	SHEET No	TOTAL SHEETS
04	SF	80	13.2/13.9		231 R1	1204


12/19/02
 REGISTERED ELECTRICAL ENGINEER DATE
 12-6-04
 PLANS APPROVAL DATE
 PB POWER, Inc.
 A Parsons Brinckerhoff Company
 303 Second St., Suite 700N
 San Francisco, CA 94107-1317
 The State of California or its officers or agents shall not be responsible for the accuracy or completeness of electronic copies of this plan sheet.
 Caltrans now has a web site! To get to the web site, go to <http://www.dot.ca.gov>

TYPE	INPUT VOLT-AMP	DESCRIPTION	REMARKS
F3 32	41	Compact fluorescent fixture, non metallic vaportight housing with guard and clear glass globe, U.L. listed for wet and marine environment, 120 VAC, high frequency ballast and (1) 32 watt CFM32/GX24Q lamp. Suitable for wall mounting.	
F4 32	41	Compact fluorescent fixture, non metallic vaportight housing with guard and clear glass globe, U.L. listed for wet and marine environment, 120 VAC, high frequency ballast and (1) 32 watt CFM32/GX24Q lamp. Suitable for stanchion mounting.	


- NOTES:**
- Fittings and mounting hardware shall be stainless steel. For additional requirements, see Electrical Special Provisions.
 - For stanchion mounted light support detail on cable tray support structure, see AS-sheets.

REQUEST FOR INFORMATION NOT ADDRESSED IN THIS CCO REMAIN IN FORCE			
1	02/25/08	CABLE TRAY CHANGES	TW RG SE 42S1
MARK	DATE	DESCRIPTIONS	BY CH'D CCO#
		REVISIONS	


CONTRACT CHANGE ORDER NO. _____
 SHEET _____ OF _____

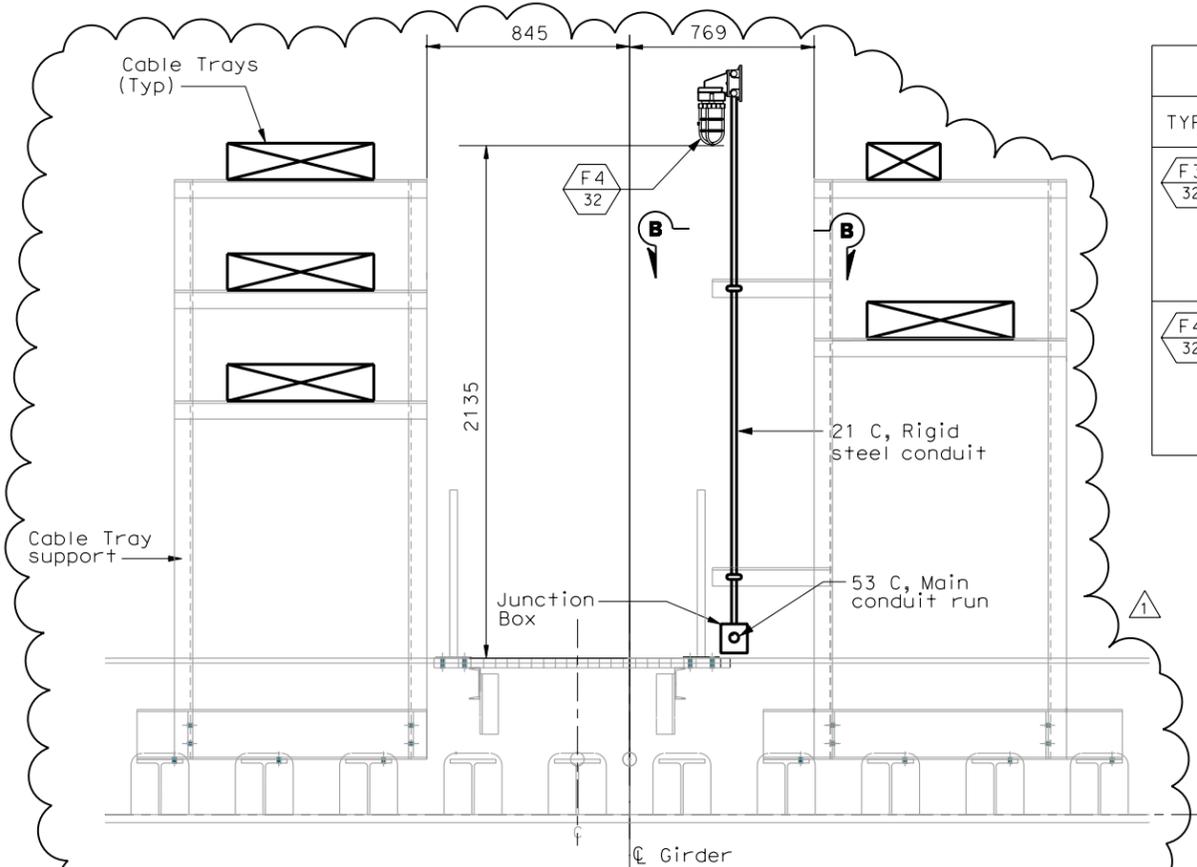


**DETAIL 1
 STANCHION MOUNTED**
 SCALE: 1:15

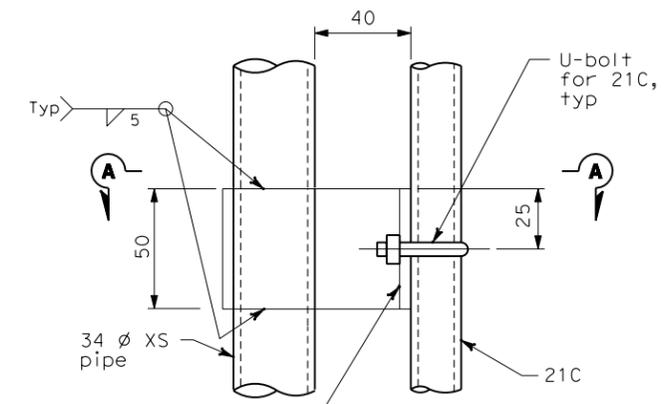


DETAIL 4
 NO SCALE

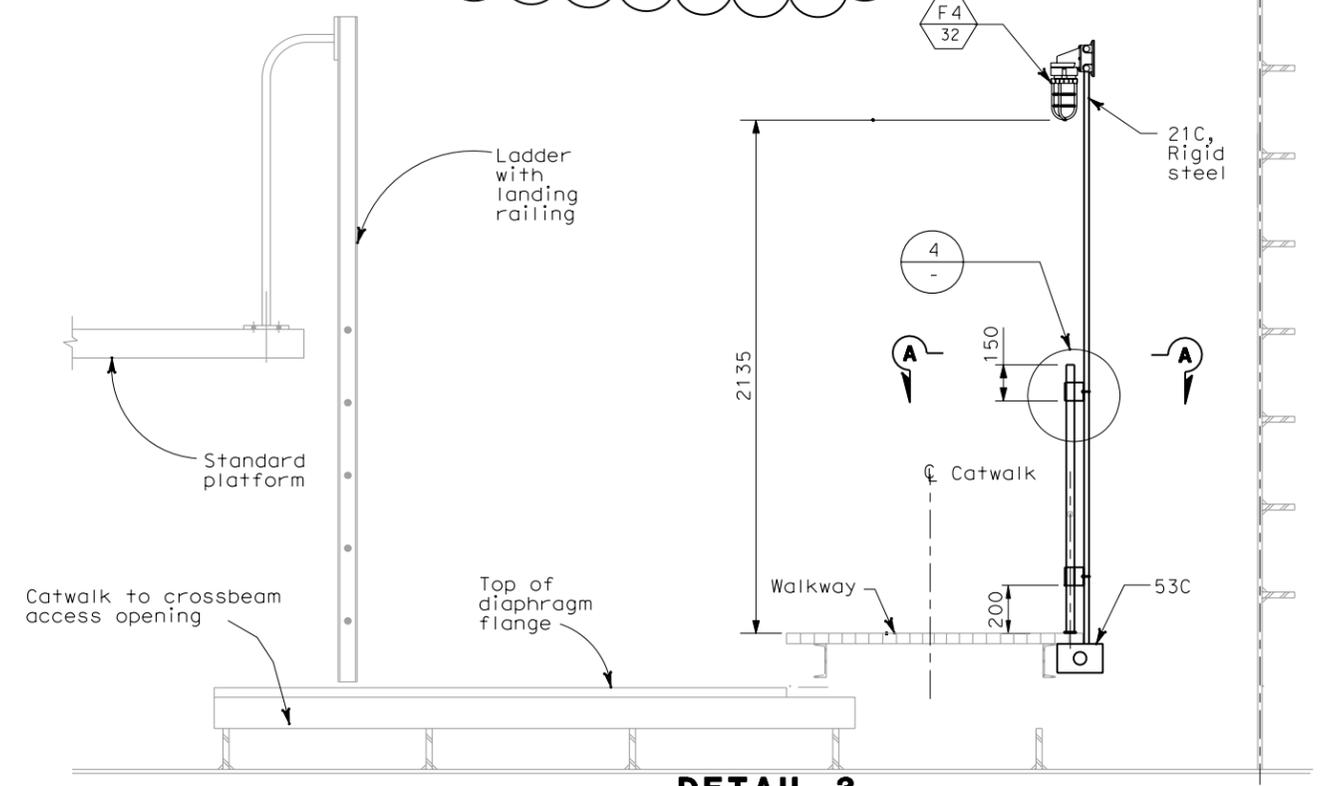


**DETAIL 3
 GIRDER AND CROSSBEAM WALKWAY LIGHTING
 STANCHION MOUNTED**
 SCALE: 1:15

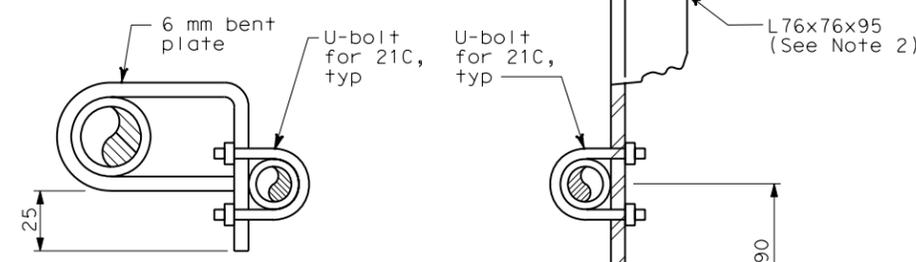

SECTION A-A
 NO SCALE

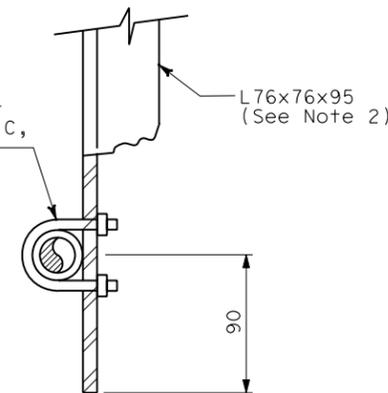

SECTION B-B
 NO SCALE

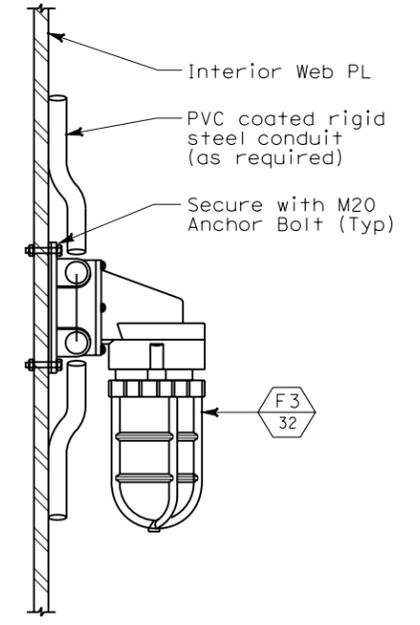


**DETAIL 2
 ACCESS LIGHTING
 WALL MOUNTED**
 NO SCALE

**DETAILS
 SAS SUPERSTRUCTURE GIRDER EASTBOUND
 TYPICAL LIGHTING INSTALLATION**
 SCALE AS NOTED

THIS PLAN ACCURATE FOR ELECTRICAL WORK ONLY.

SCALE: 1:15

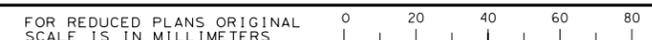

ALL DIMENSIONS ARE IN MILLIMETERS UNLESS OTHERWISE SHOWN
 DGN FILE => T:\13103\MS\pse\SAS Struc\CCO\SAS CC04251\04-0120F1_0231R01.dgn
 USERNAME => Ilorico
 CU 04251

EA 0120F1

DATE PLOTTED => 4/18/2008
 TIME PLOTTED => 5:24:05 PM
 LAST REVISION 00-00-00