

STATE OF CALIFORNIA - DEPARTMENT OF TRANSPORTATION  
**Caltrans**  
 DESIGN OVERSIGHT  
 BEHZAD GOLEMOHAMMADI  
 CALCULATED/DESIGNED BY  
 CHECKED BY  
 EDC DATE 08/02  
 CYF DATE 08/02  
 REVISIONS  
 IAH DATE 3/04  
 REVISIONS





DIST	COUNTY	ROUTE	KILOMETER TOTAL PROJECT	POST PROJECT	SHEET No	TOTAL SHEETS
04	SF	80	13.2/13.9		236 R1	1204

12/19/02  
 REGISTERED ELECTRICAL ENGINEER DATE  
 12-6-04  
 PLANS APPROVAL DATE  
 PB POWER, Inc.  
 A Parsons Brinckerhoff Company  
 303 Second St., Suite 700N  
 San Francisco, CA 94107-1317

*The State of California or its officers or agents shall not be responsible for the accuracy or completeness of electronic copies of this plan sheet.*

Caltrans now has a web site! To get to the web site, go to <http://www.dot.ca.gov>

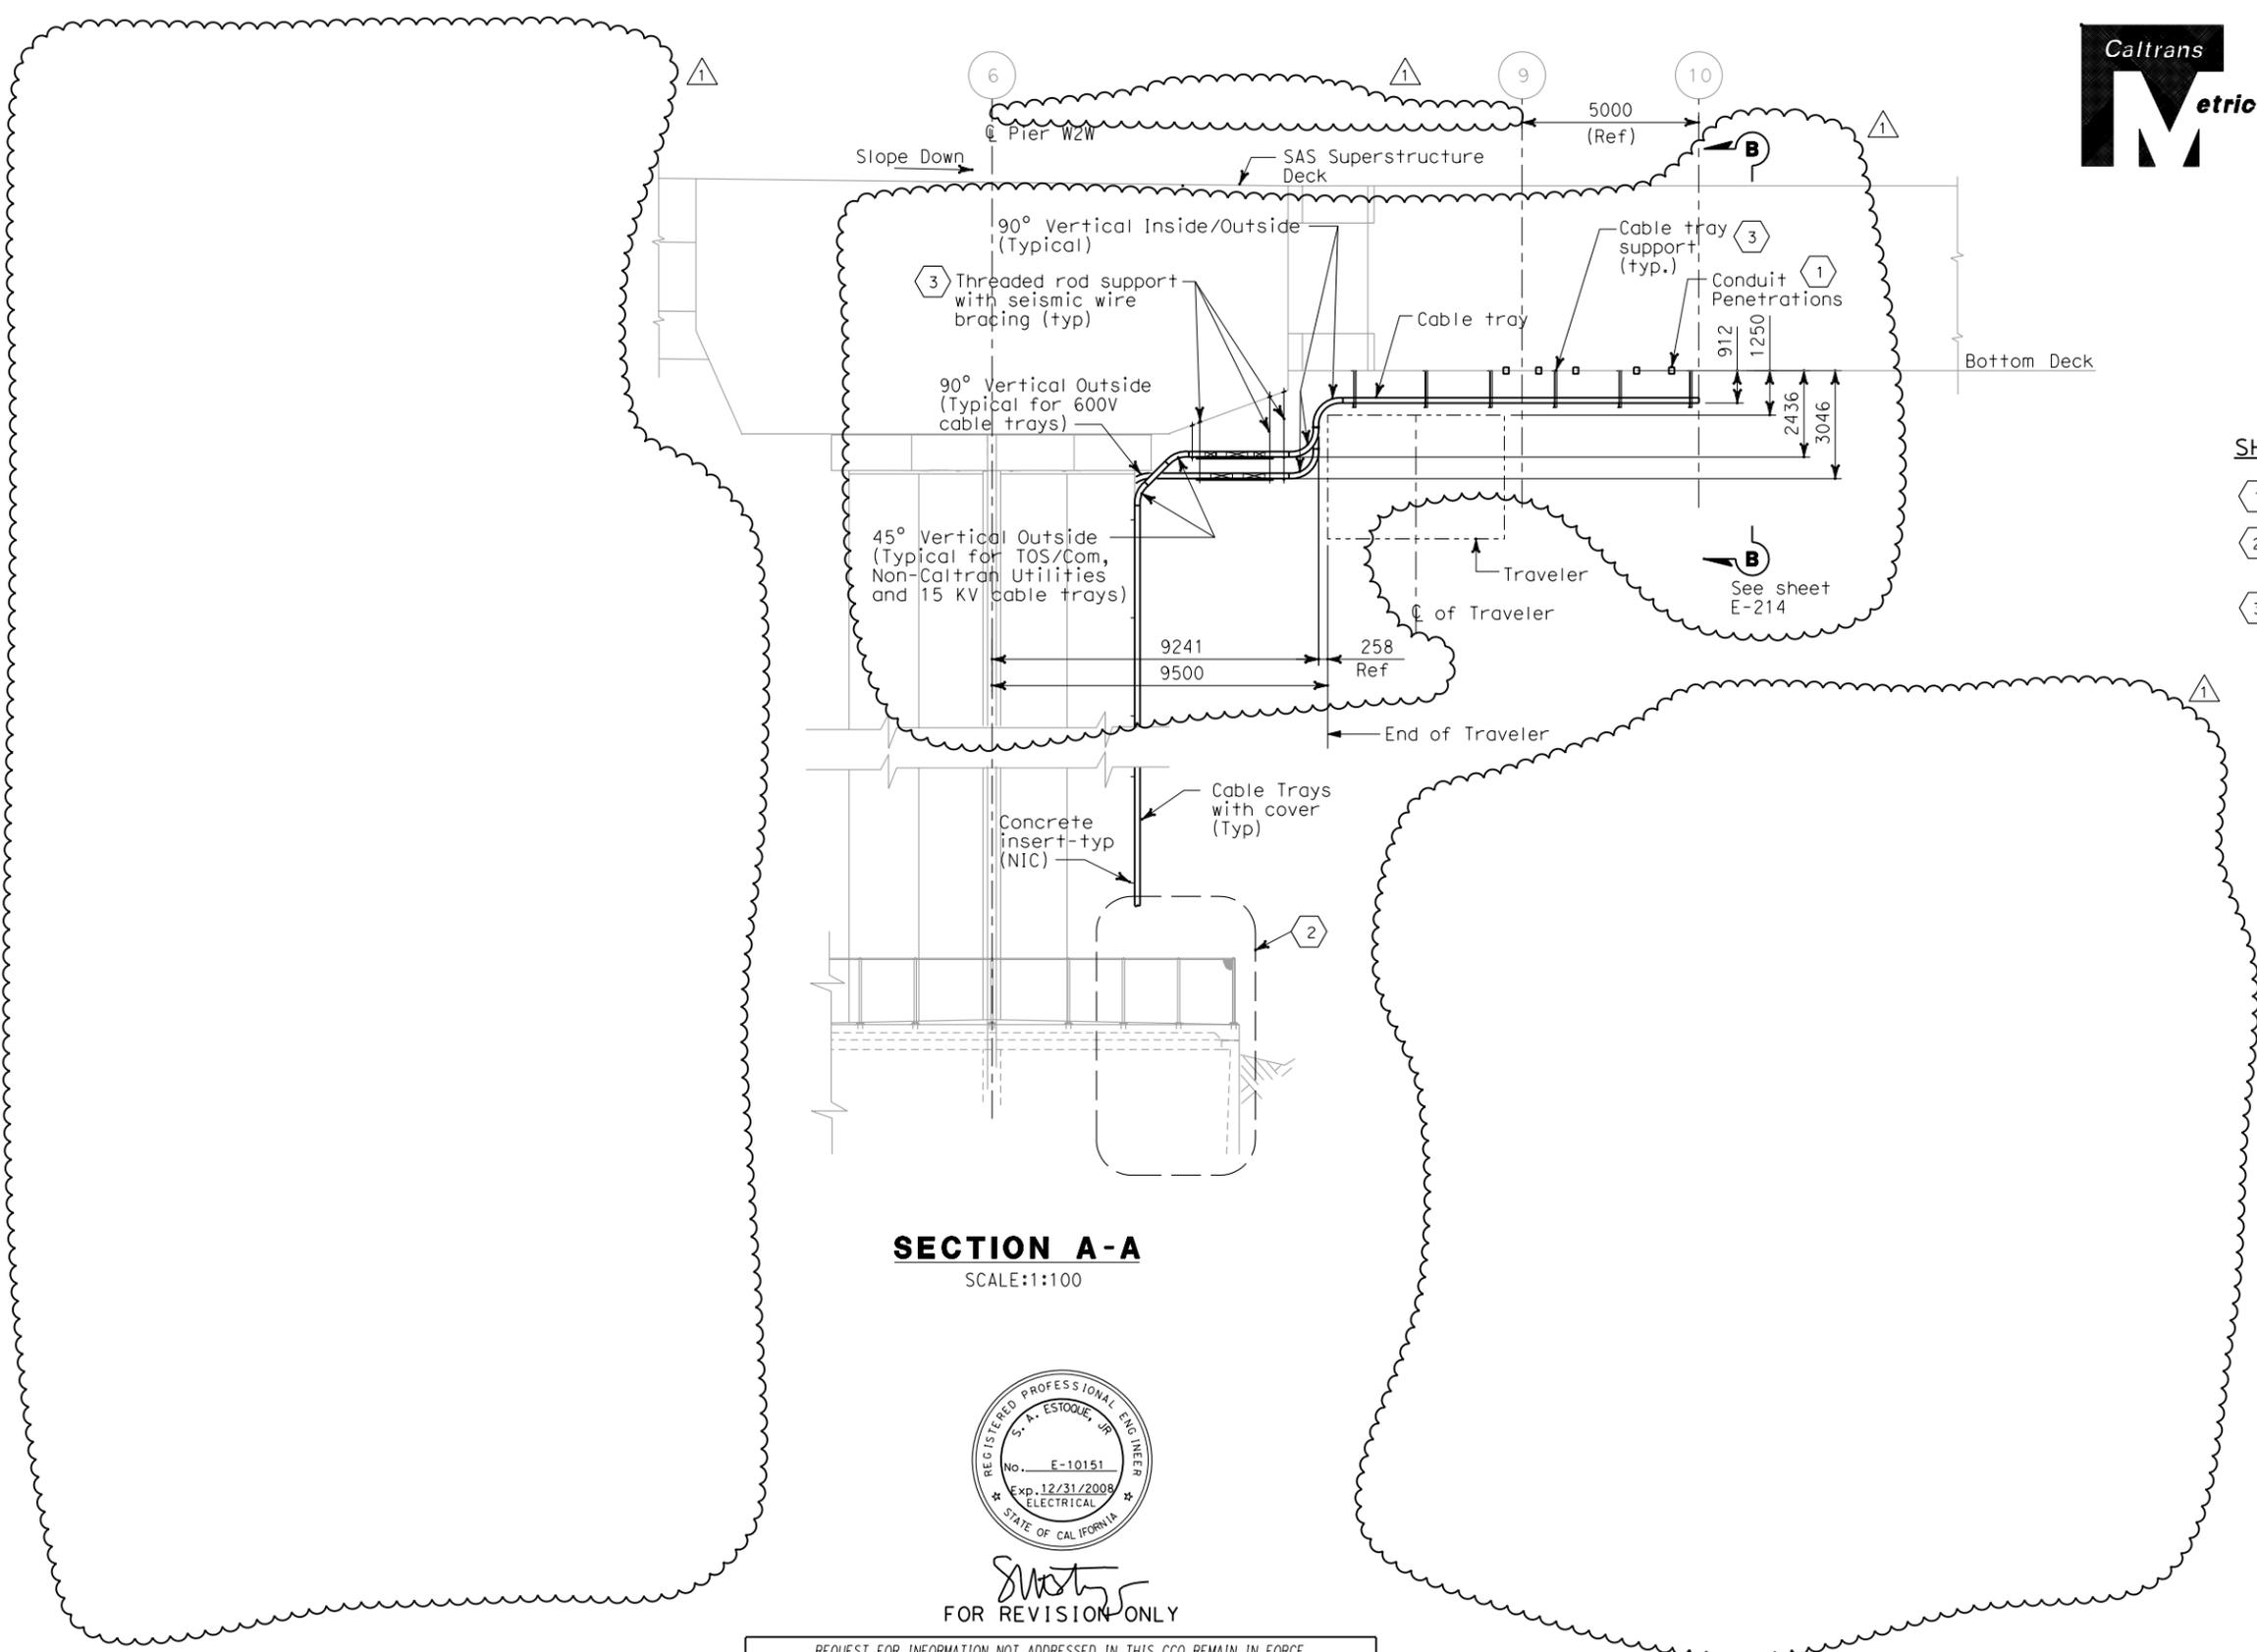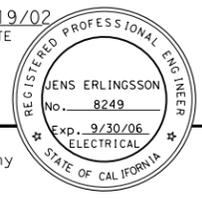

**SECTION A-A**  
 SCALE: 1:100



*S. A. ESTOQUE, JR.*  
 FOR REVISION ONLY

REQUEST FOR INFORMATION NOT ADDRESSED IN THIS CCO REMAIN IN FORCE					
1	02/25/08	CABLE TRAY CHANGES	RG	SE	42S1
MARK	DATE	DESCRIPTIONS	BY	CH'D	CCO#
		REVISIONS			

CONTRACT CHANGE ORDER NO. \_\_\_\_\_  
 SHEET \_\_\_\_\_ OF \_\_\_\_\_

- SHEET NOTES:**
- 1 See sheet E-212 for location.
  - 2 For Pier W2E details, see sheet E-21, E-21E and E-21F.
  - 3 For cable tray support type and location, see sheet E-212.

**DETAILS**  
**SAS SUPERSTRUCTURE GIRDER EASTBOUND**  
**PIER W2E SECTION AND PLANS**  
 SCALE AS NOTED

**E-213**

THIS PLAN IS ACCURATE FOR ELECTRICAL WORK ONLY.

ALL DIMENSIONS ARE IN MILLIMETERS UNLESS OTHERWISE SHOWN.



DGN FILE => T:\13103\MS\pse\SAS Struc\CCO\SAS CC042S1\04-0120F1\_0236R01.dgn  
 USERNAME => ilorico  
 CU 04251

EA 0120F1

DATE PLOTTED => 4/18/2008  
 TIME PLOTTED => 5:19:30 PM  
 LAST REVISION 00-00-00