




DIST	COUNTY	ROUTE	KILOMETER POST TOTAL PROJECT	SHEET No	TOTAL SHEETS
04	SF	80	13.2/13.9	86 S15	1204

 2/22/08
 REGISTERED CIVIL ENGINEER DATE
 PLANS APPROVAL DATE
 Mee Shing Owyang
 No. 24960
 Exp. 12/31/08
 CIVIL
 STATE OF CALIFORNIA

Parsons Brinckerhoff Quade & Douglas, Inc.
 303 Second Street, Suite 700N
 San Francisco, CA 94107
 Caltrans now has a web site! To get to the web site, go to: <http://www.dot.ca.gov>

- NOTES:**
- For cable tray support type, see Table A sheet AS-16R.
 - Center one cable tray support in each space between floor beams.

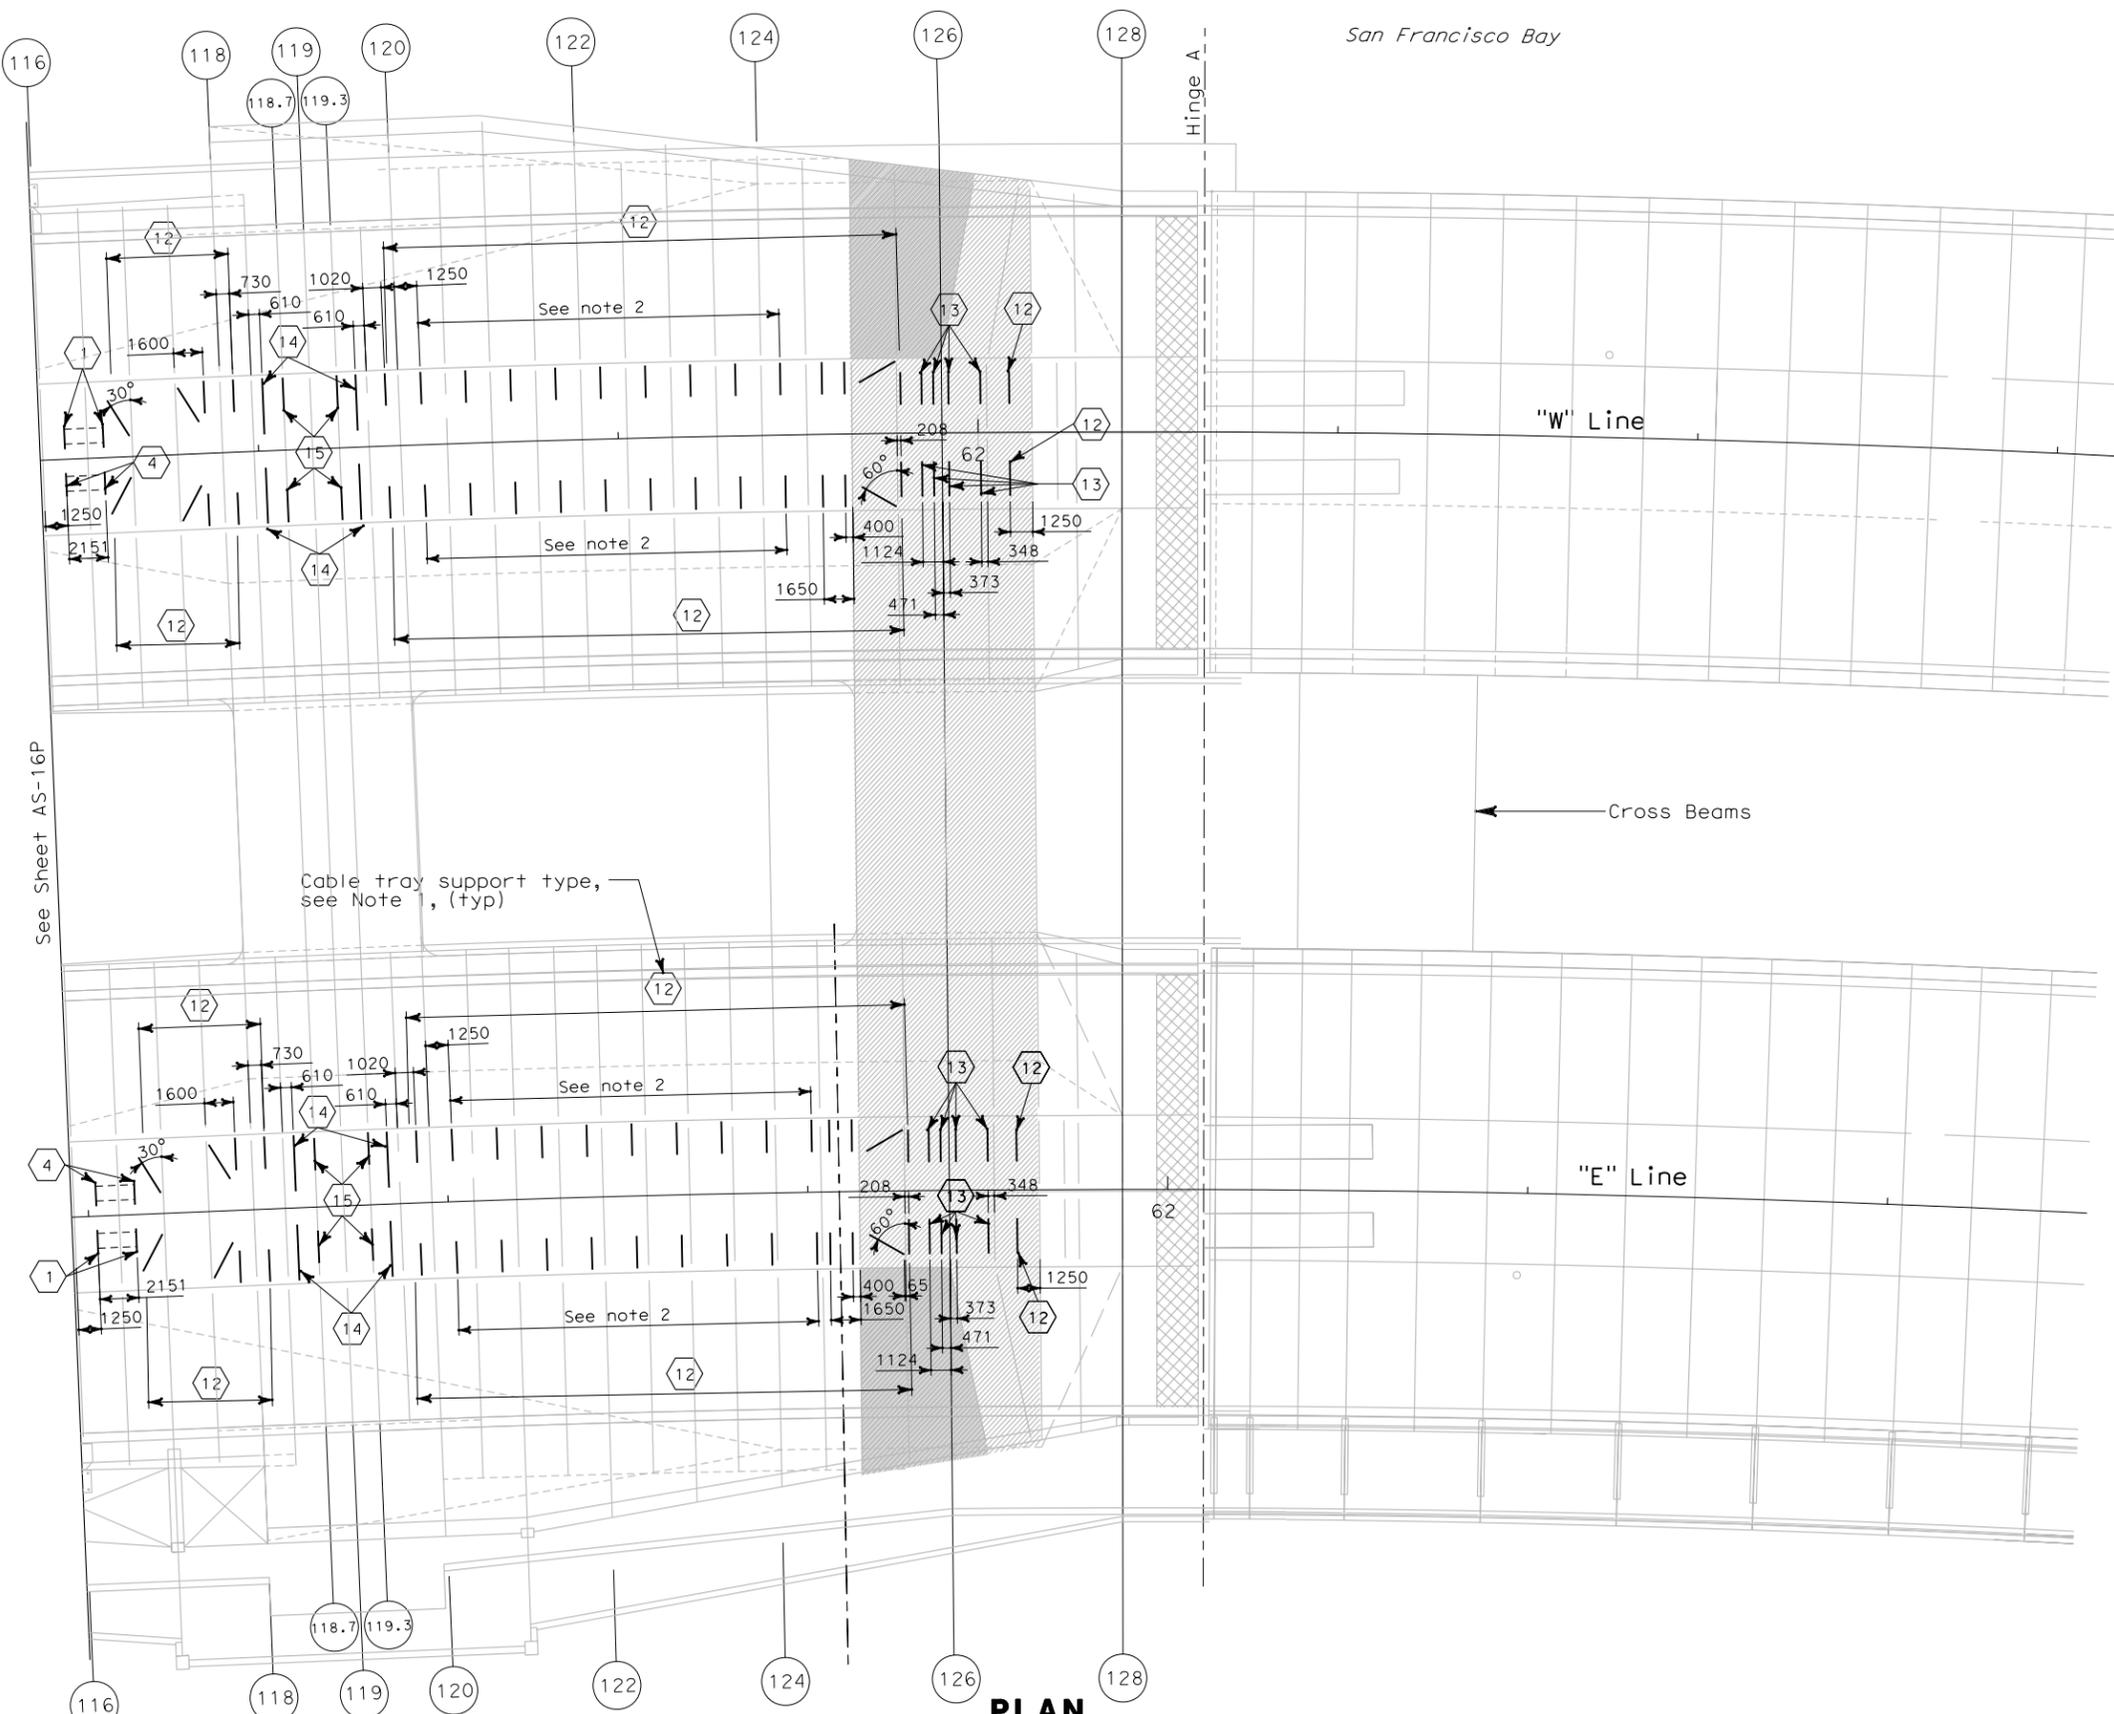

See Sheet AS-16P

PLAN
SCALE: 1:200

ALL DIMENSIONS ARE IN MILLIMETERS UNLESS OTHERWISE SHOWN

REQUEST FOR INFORMATION NOT ADDRESSED IN THIS CCO REMAIN IN FORCE			
△	02/25/08	CABLE TRAY CHANGES	JD MSO 42S1
MARK	DATE	DESCRIPTIONS	BY CH'D/CCO#
REVISIONS			

CONTRACT CHANGE ORDER NO. _____
SHEET _____ OF _____

Bob Zandipour
 DESIGN OVERSIGHT
 SIGN OFF DATE

DESIGN	BY J. Dones	CHECKED M. S. Owyang
DETAILS	BY L. Reyes	CHECKED J. Dones
QUANTITIES	BY J. Dones	CHECKED P. McNamee

PREPARED FOR THE
STATE OF CALIFORNIA
 DEPARTMENT OF TRANSPORTATION

Brady Nadeil
 PROJECT ENGINEER
 BRIDGE NO. 34-0006
 KILOMETER POST 13.2/13.9

SAS SUPERSTRUCTURE
OVERALL CABLE TRAY SUPPORT LOCATION PLAN
PP 93 TO HINGE A - SHEET 6 OF 6

DESIGN DETAIL SHEET (METRIC) (REV. 3/1/98)



CU 04251
 EA 0120F1

DISREGARD PRINTS BEARING EARLIER REVISION DATES		REVISION DATES (PRELIMINARY STAGE ONLY)		SHEET 160	OF 16
---	--	---	--	-----------	-------

USERNAME => 11071co DATE PLOTTED => 7/11/2008 TIME PLOTTED => 1:58:06 PM