
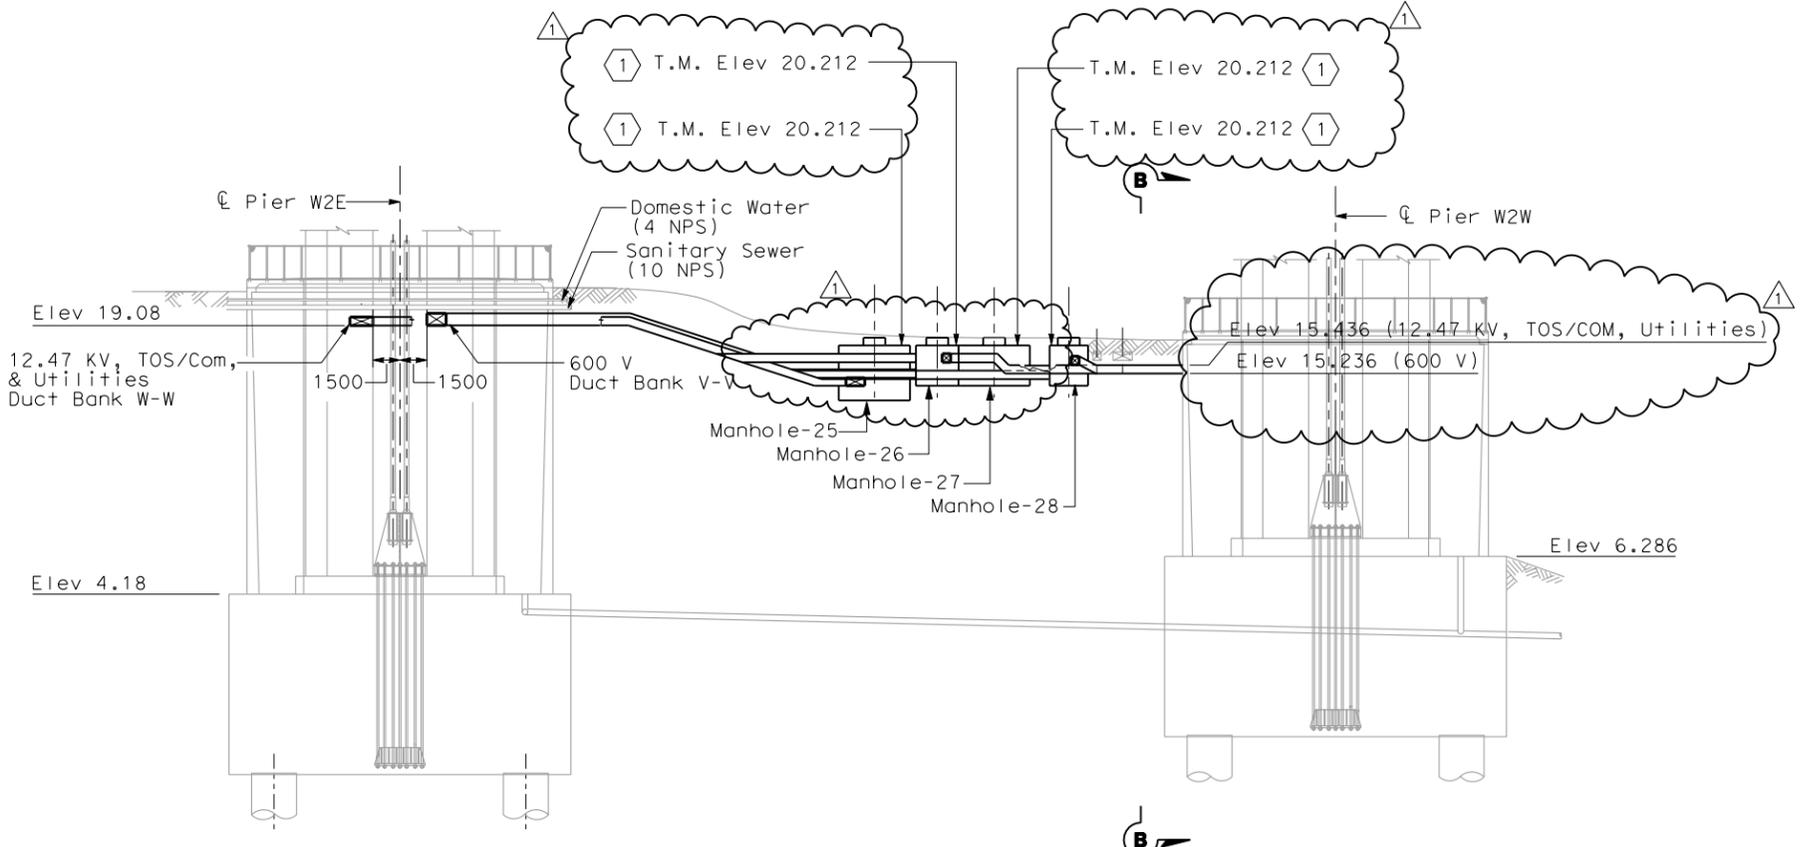



STATE OF CALIFORNIA - DEPARTMENT OF TRANSPORTATION
Caltrans
 DESIGN OVERSIGHT
 BEHZAD GOLEMOHAMMADI

DIST	COUNTY	ROUTE	KILOMETER TOTAL PROJECT	POST TOTAL PROJECT	SHEET No	TOTAL SHEETS
04	SF	80	13.2/13.9		106 R1	1204

Jens Erlingsson 12/19/02
 REGISTERED ELECTRICAL ENGINEER DATE
 12-6-04
 PLANS APPROVAL DATE
 PB POWER, Inc.
 A Parsons Brinckerhoff Company
 303 Second St., Suite 700N
 San Francisco, CA 94107-1317
 The State of California or its officers or agents shall not be responsible for the accuracy or completeness of electronic copies of this plan sheet.
 Caltrans now has a web site! To get to the web site, go to <http://www.dot.ca.gov>

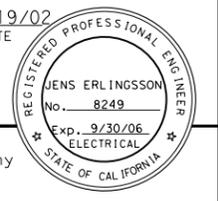

SECTION A-A
 (Reference E-11)
 SCALE 1:200

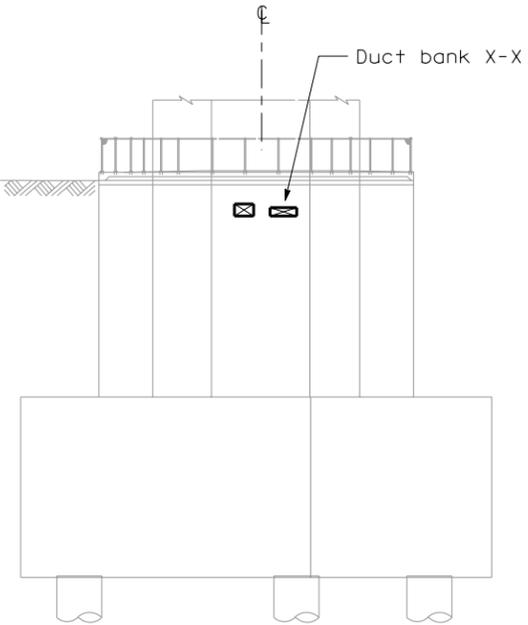

SECTION B-B
 SCALE 1:200

SHEET NOTES:
 1 Contractor to verify finished grade and may make necessary adjustment to the specified top of manhole elevations and ductbanks to suit field condition.

- NOTES:**
- References:
 - For duct banks and sections, see sheet E-11.
 - For typical manhole and duct bank details, see sheet E-17
 - For duct bank sections see sheet E-19
 - For pier W2W sections and plans, see sheet E-20F
 - For pier W2E sections and plans, see sheet E-21F
 - For circuit and conduit/cable tray schedules, see sheets starting at E-401.
 - For other related work, not shown on this sheet, see Electrical Special Provisions.

ABBREVIATION:
 T.M. - Top of Manhole



FOR REVISION ONLY

REQUEST FOR INFORMATION NOT ADDRESSED IN THIS CCO REMAIN IN FORCE					
1	02/25/08	CABLE TRAY CHANGES	TW	RG SE	42S1
MARK	DATE	DESCRIPTIONS	BY	CH'D	CCO#
REVISIONS					

CONTRACT CHANGE ORDER NO. _____
 SHEET _____ OF _____

DETAILS UNDERGROUND DUCT BANK SECTIONS
 SCALE 1:200

THIS PLAN IS ACCURATE FOR ELECTRICAL WORK ONLY.

ALL DIMENSIONS ARE IN MILLIMETERS UNLESS OTHERWISE SHOWN



DGN FILE => T:\13103\MS\pse\SAS Struc\CCO\SAS CC042S1\04-0120F1_0106R01.dgn
 USERNAME => ilorico
 CU 04251

EA 0120F1

DATE PLOTTED => 7/11/2008
 TIME PLOTTED => 2:10:18 PM
 LAST REVISION 00-00-00