



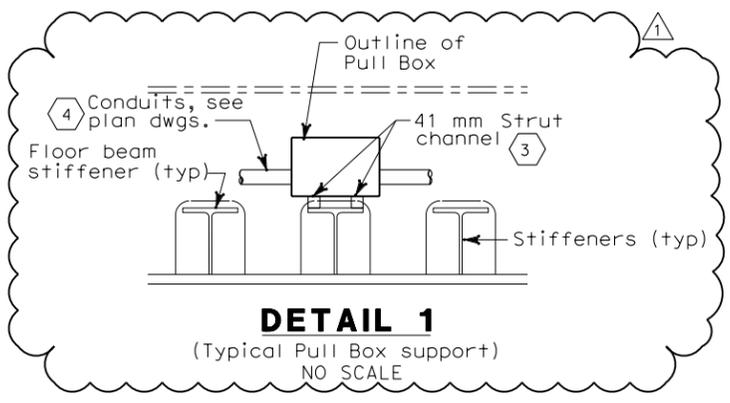

DIST	COUNTY	ROUTE	KILOMETER POST TOTAL PROJECT	SHEET No	TOTAL SHEETS
04	SF	80	13.2/13.9	176 R1	1204
12/19/02 REGISTERED ELECTRICAL ENGINEER DATE					
12/6/04 PLANS APPROVAL DATE					
PB POWER, Inc. A Parsons Brinckerhoff Company 303 Second St., Suite 700N San Francisco, CA 94107-1317					
The State of California or its officers or agents shall not be responsible for the accuracy or completeness of electronic copies of this plan sheet.					
To get to the web site, go to: http://www.dot.ca.gov					

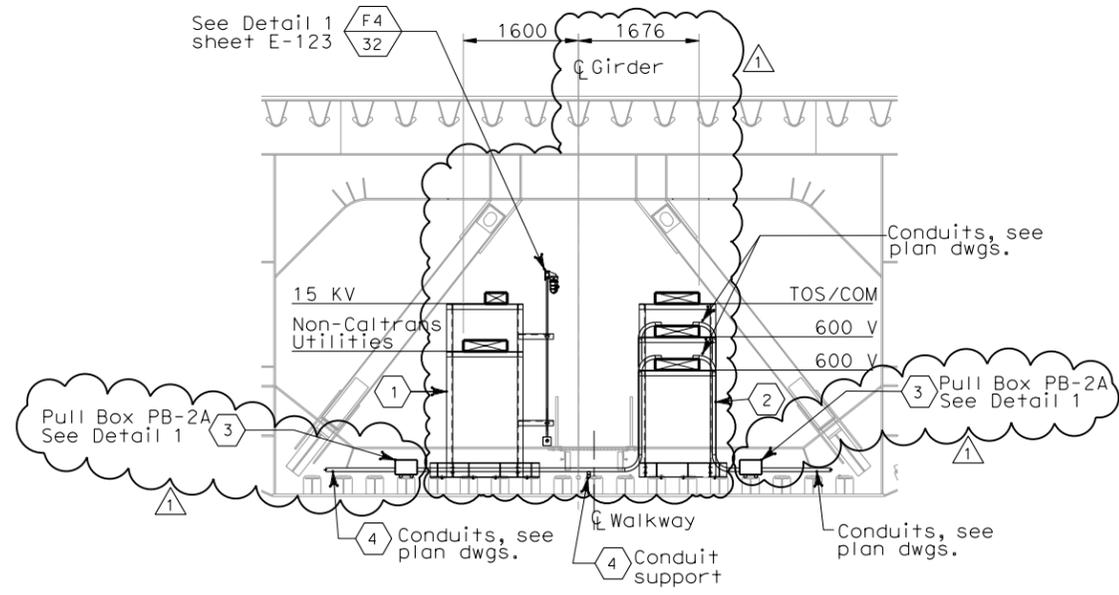

DETAIL-TYPICAL CABLE TRAY SUPPORT AND PULL BOX LOCATION
SECTION A-A
 SCALE 1:50
 (E-96, E-124A, E-124B)



REQUEST FOR INFORMATION NOT ADDRESSED IN THIS CCO REMAIN IN FORCE					
1	02/25/08	CABLE TRAY CHANGES	TW	RG SE	42S1
MARK	DATE	DESCRIPTIONS	BY	CH'D	CCO#
REVISIONS					

CONTRACT CHANGE ORDER NO. _____
 SHEET _____ OF _____

S. A. ESTOQUE, JR.
 FOR REVISION ONLY

SHEET NOTES:

- 1 Type I, for cable tray supports details, see AS sheets.
- 2 Type II, for cable tray supports details, see AS sheets.
- 3 Pull Box PB-2A shall be located on top of stiffener. The Contractor shall provide strut channel for support installed in field.
- 4 The Contractor shall install in the field strut channel on top of stiffener for conduit support.

DESIGNED BY	IAH
CHECKED BY	IAH
DATE	08/02
REVISIONS	3/04
DESIGNED BY	IAH
CHECKED BY	IAH
DATE	08/02
REVISIONS	3/04
DESIGNED BY	IAH
CHECKED BY	IAH
DATE	08/02
REVISIONS	3/04
DESIGNED BY	IAH
CHECKED BY	IAH
DATE	08/02
REVISIONS	3/04

DESIGN OVERSIGHT
 BEHZAD GOLEMOHAMMADI

STATE OF CALIFORNIA - DEPARTMENT OF TRANSPORTATION
Caltrans


DETAILS
SAS SUPERSTRUCTURE GIRDER WESTBOUND
TYPICAL TRAY AND CONDUIT INSTALLATION
 SCALE AS NOTED

E-124

THIS PLAN ACCURATE FOR ELECTRICAL WORK ONLY.

FOR REDUCED PLANS ORIGINAL SCALE IS IN MILLIMETERS

ALL DIMENSIONS ARE IN MILLIMETERS UNLESS OTHERWISE SHOWN

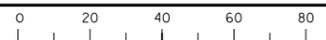

DGN FILE => T:\13103\MS\pse\SAS Struc\CC0\SAS CC042S1\CCO 42S1 F nal Submittal 2008-07-11\04-0120F1_0176R01.dgn
 USERNAME => ilorico CU 04251 EA 0120F1

DATE PLOTTED => 7/11/2008
 TIME PLOTTED => 2:44:24 PM
 00-00-00