


STATE OF CALIFORNIA - DEPARTMENT OF TRANSPORTATION
Caltrans
 DESIGN OVERSIGHT
 BEHZAD GOLEMOHAMMADI
 CALCULATED/DESIGNED BY
 CHECKED BY
 DATE 08/02
 REVISED BY
 DATE 08/02
 FK IAH
 DATE REVISED



DIST	COUNTY	ROUTE	KILOMETER TOTAL PROJECT	POST PROJECT	SHEET No	TOTAL SHEETS
04	SF	80	13.2/13.9		179 R1	1204

REGISTERED ELECTRICAL ENGINEER
 JENS ERLINGSSON
 No. 8249
 Exp. 9/30/06
 ELECTRICAL
 STATE OF CALIFORNIA
 12-6-04
 PLANS APPROVAL DATE
 PB POWER, Inc.
 A Parsons Brinckerhoff Company
 303 Second St., Suite 700N
 San Francisco, CA 94107-1317
 The State of California or its officers or agents shall not be responsible for the accuracy or completeness of electronic copies of this plan sheet.
 Caltrans now has a web site! To get to the web site, go to <http://www.dot.ca.gov>

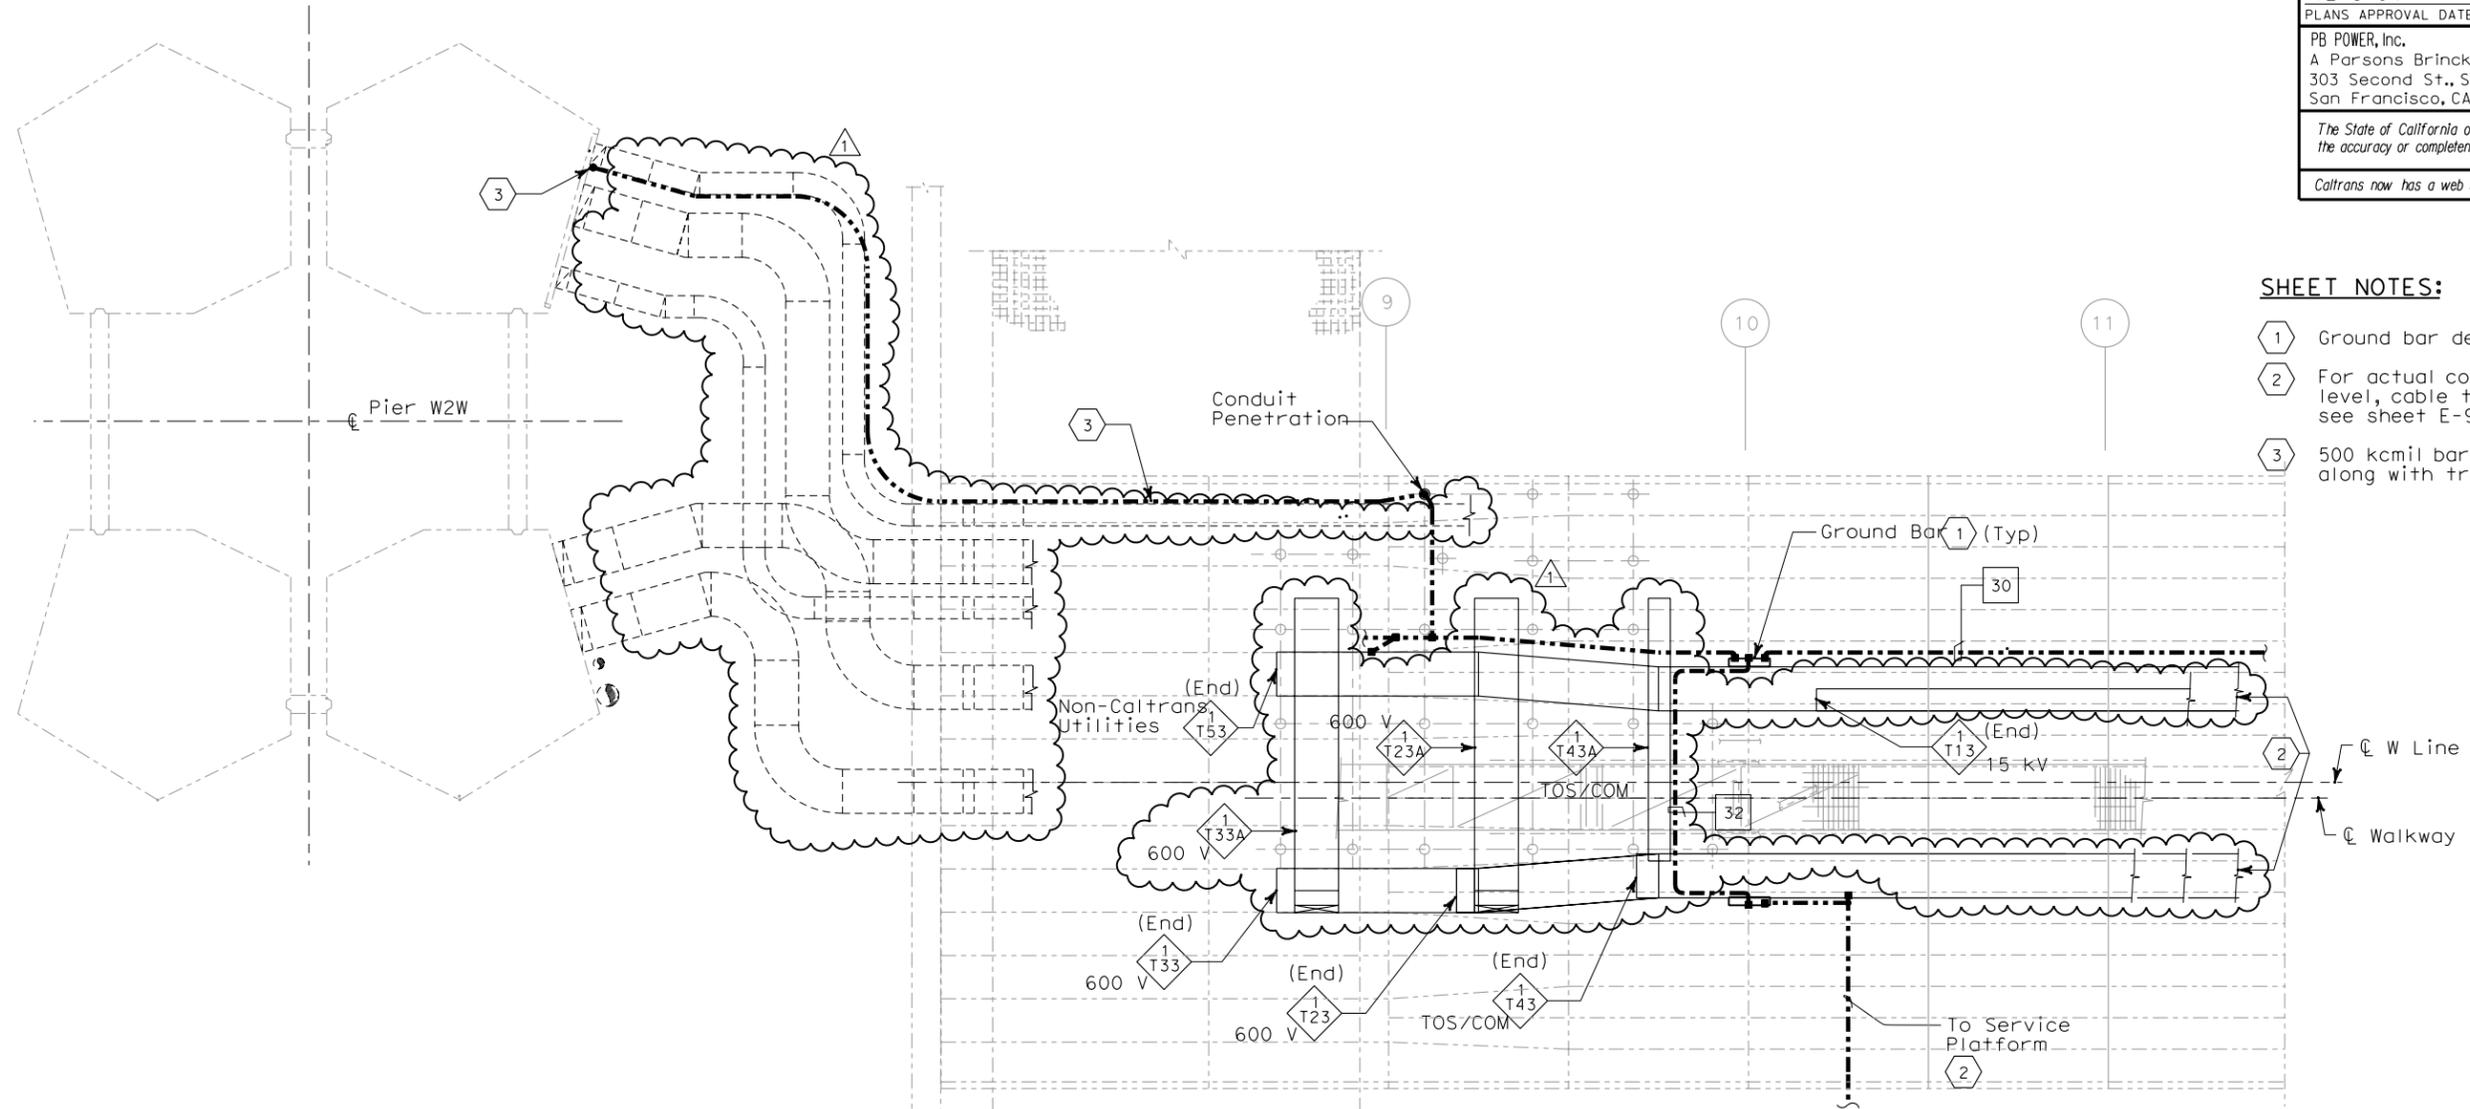

SHEET NOTES:

- 1 Ground bar detail see sheet E-125.
- 2 For actual conduit locations, see girder level, cable tray and conduits plans, see sheet E-96 thru E-101.
- 3 500 kcmil bare copper ground cable run along with tray.

GIRDER PLAN - CABLE TRAY AND GROUNDING

SCALE 1:50



FOR REVISION ONLY

REQUEST FOR INFORMATION NOT ADDRESSED IN THIS CCO REMAIN IN FORCE					
MARK	DATE	DESCRIPTIONS	BY	CH'D	CCO#
△	02/25/08	CABLE TRAY CHANGES	RG	SE	42S1
REVISIONS					


CONTRACT CHANGE ORDER NO. _____
 SHEET _____ OF _____

DETAILS
SAS SUPERSTRUCTURE GIRDER WESTBOUND
TYPICAL TRAY AND GROUNDING INSTALLATION AT PIER W2W
 SCALE AS NOTED

E-127

THIS PLAN ACCURATE FOR ELECTRICAL WORK ONLY.

ALL DIMENSIONS ARE IN MILLIMETERS UNLESS OTHERWISE SHOWN

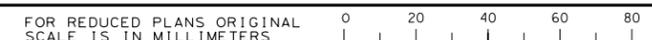

DATE PLOTTED => 7/11/2008
 TIME PLOTTED => 2:48:18 PM
 00-00-00