


STATE OF CALIFORNIA - DEPARTMENT OF TRANSPORTATION
Caltrans

DESIGNED BY	IAH
CHECKED BY	IAH
DATE	08/02
REVISIONS	3/04

DESIGN OVERSIGHT
 BEHZAD GOLEMOHAMMADI

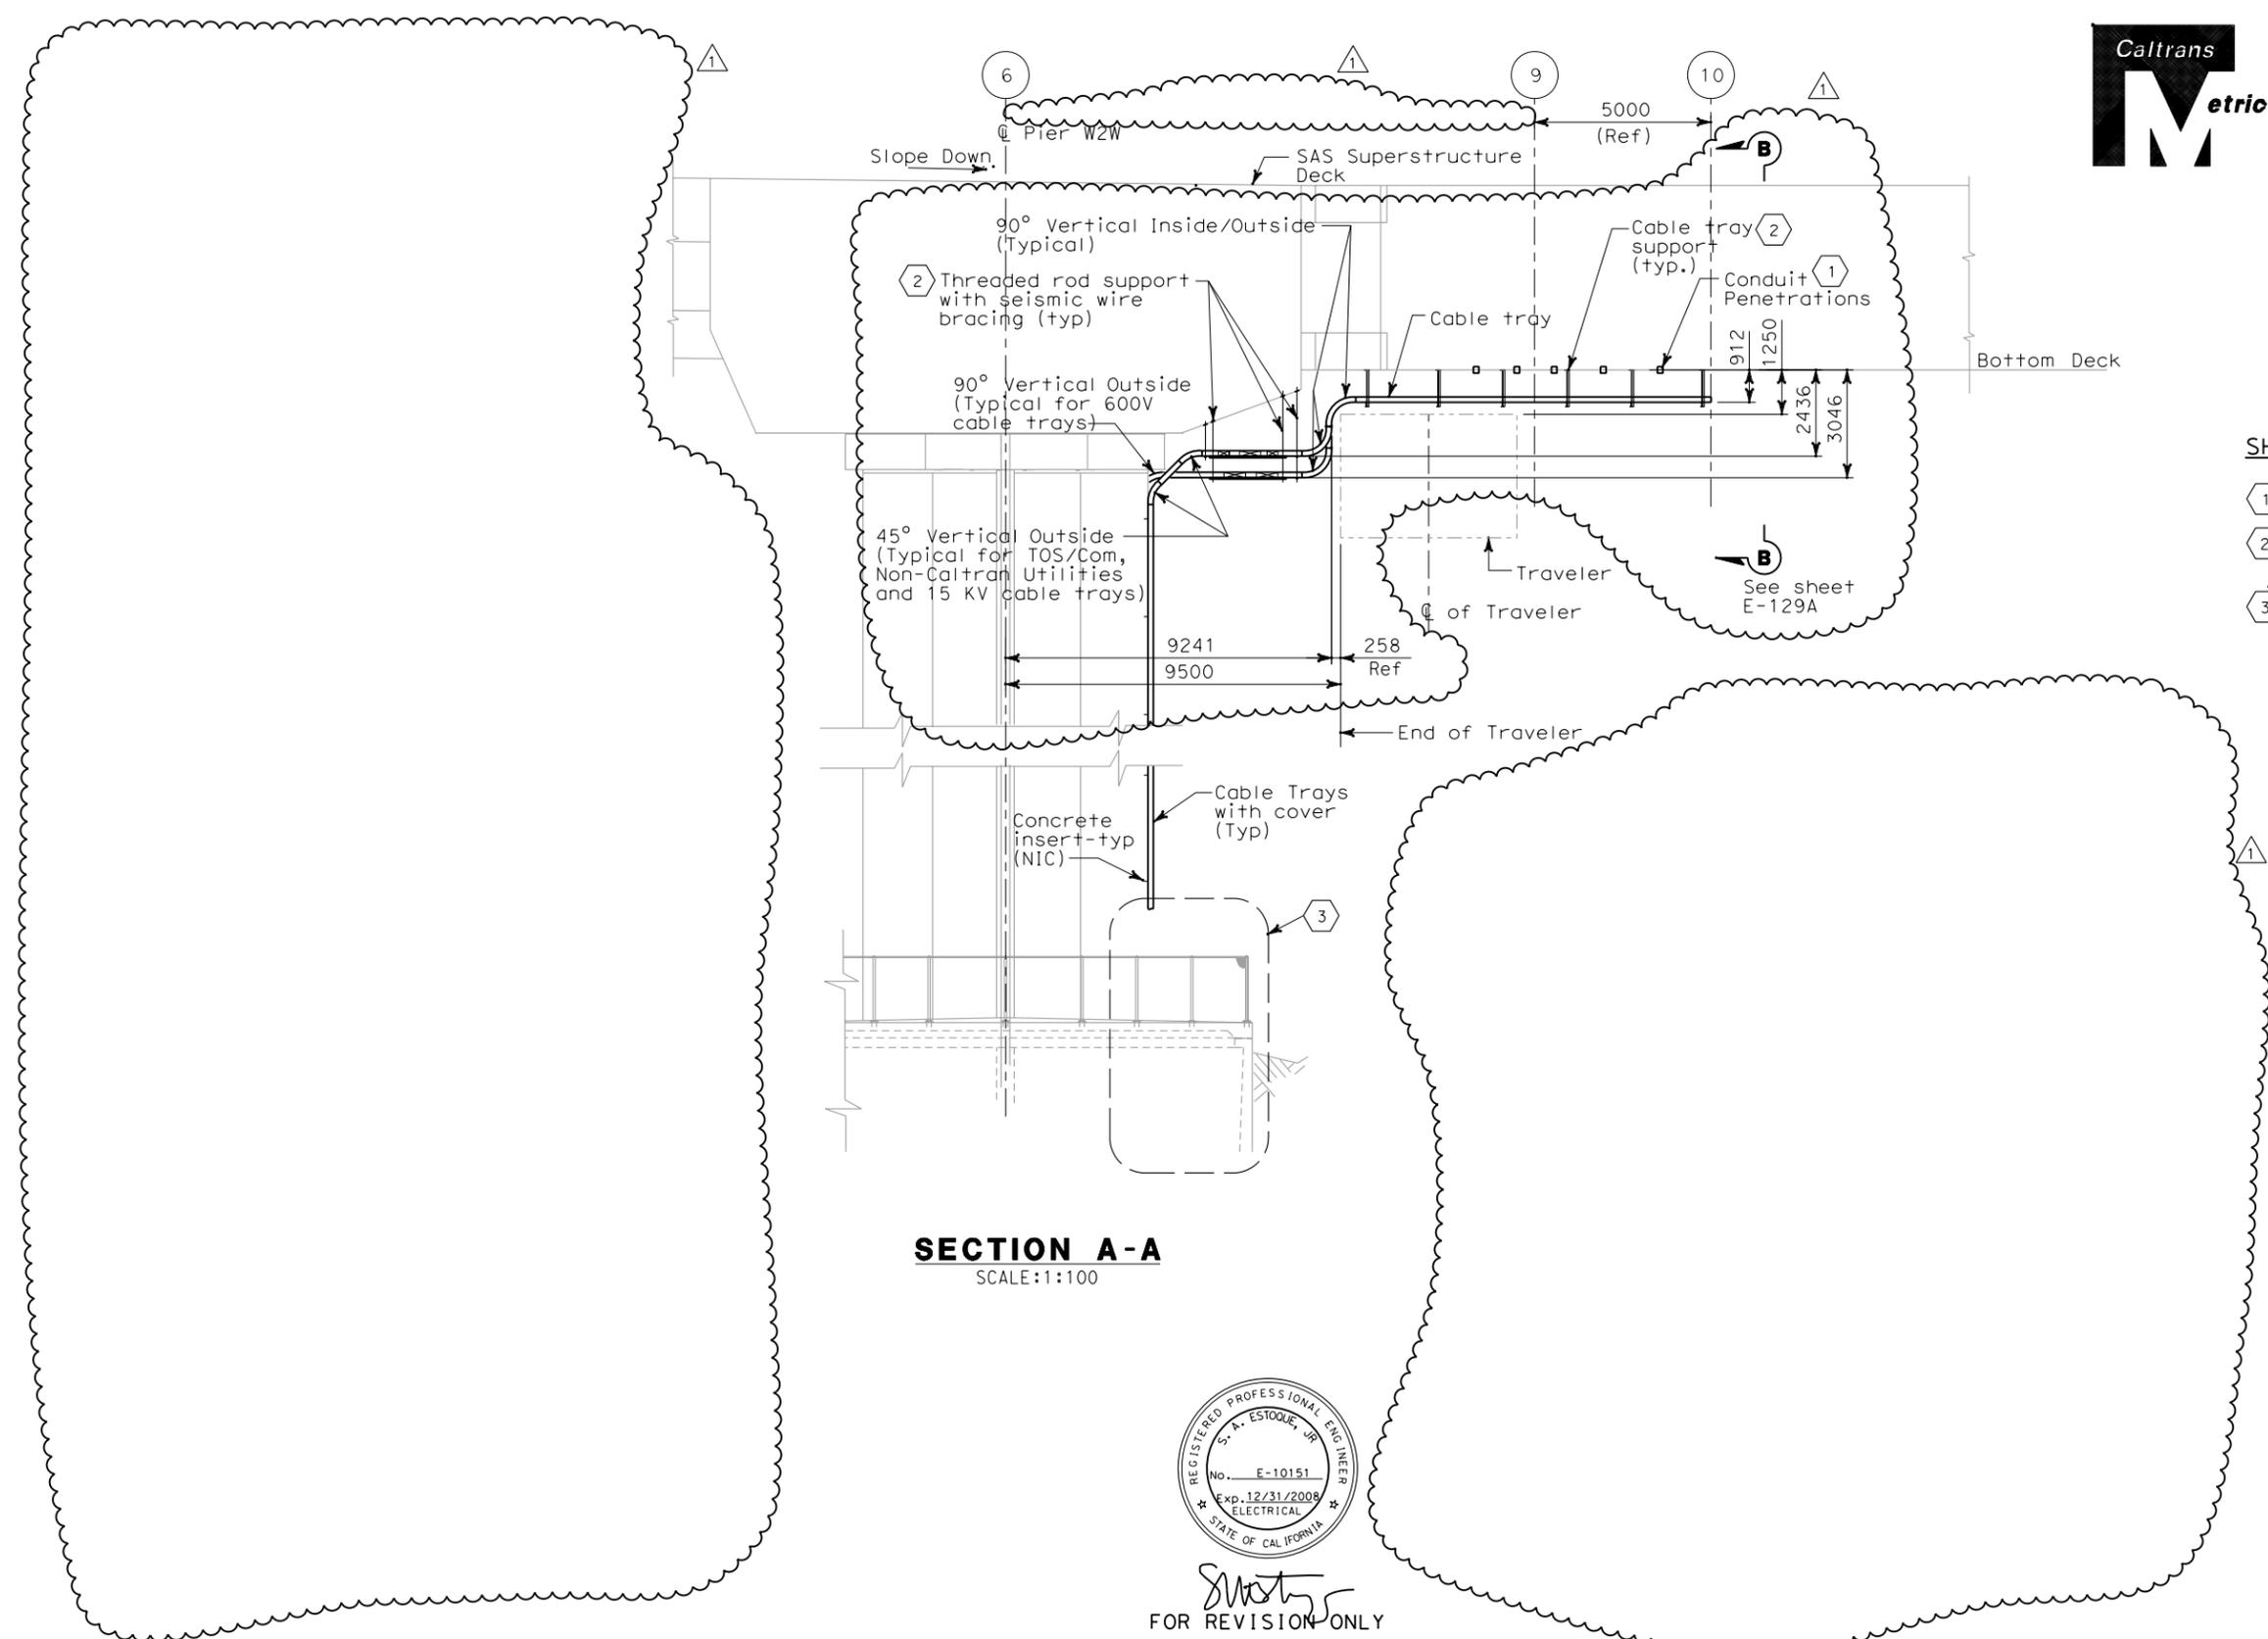

DIST	COUNTY	ROUTE	KILOMETER TOTAL PROJECT	POST PROJECT	SHEET No	TOTAL SHEETS
04	SF	80	13.2/13.9		180 R1	1204

REGISTERED ELECTRICAL ENGINEER DATE 12/19/02
 JENS ERLINGSSON No. 8249
 Exp. 9/30/06 ELECTRICAL
 STATE OF CALIFORNIA

12-6-04
 PLANS APPROVAL DATE
 PB POWER, Inc.
 A Parsons Brinckerhoff Company
 303 Second St., Suite 700N
 San Francisco, CA 94107-1317

The State of California or its officers or agents shall not be responsible for the accuracy or completeness of electronic copies of this plan sheet.

Caltrans now has a web site! To get to the web site, go to: <http://www.dot.ca.gov>

- SHEET NOTES:**
- ① See sheet E-126 for location.
 - ② For cable tray support type and location, see sheet E-126.
 - ③ For Pier W2W details, see sheet E-20 through E-20F.

SECTION A-A
 SCALE: 1:100



S. A. ESTOQUE, JR.
 FOR REVISION ONLY

REQUEST FOR INFORMATION NOT ADDRESSED IN THIS CCO REMAIN IN FORCE						
△	02/25/08	CABLE TRAY CHANGES	RG	SE	42S1	
MARK	DATE	DESCRIPTIONS	BY	CH'D	CCO#	
REVISIONS						

CONTRACT CHANGE ORDER NO. _____
 SHEET _____ OF _____

DETAILS
SAS SUPERSTRUCTURE GIRDER WESTBOUND
PIER W2W SECTION AND PLANS
 SCALE AS NOTED

E-128

THIS PLAN IS ACCURATE FOR ELECTRICAL WORK ONLY.

ALL DIMENSIONS ARE IN MILLIMETERS UNLESS OTHERWISE SHOWN
 FOR REDUCED PLANS ORIGINAL SCALE IS IN MILLIMETERS

DGN FILE => T:\13103\MS\pse\SAS Struc\CCO\SAS CC042S1\CCO 42S1 F nal Submittal 2008-07-11\04-0120F1_0180R01.dgn
 USERNAME => llorico
 CU 04251
 EA 0120F1

DATE PLOTTED => 7/11/2008
 TIME PLOTTED => 2:48:35 PM
 LAST REVISION 00-00-00