


STATE OF CALIFORNIA - DEPARTMENT OF TRANSPORTATION
Caltrans
 DESIGN OVERSIGHT
 BEHZAD GOLEMOHAMMADI
 CALCULATED/DESIGNED BY EDC
 CHECKED BY CYF
 DATE 08/02
 REVISIONS
 DATE 3/04
 REVISIONS



DIST	COUNTY	ROUTE	KILOMETER TOTAL PROJECT	POST PROJECT	SHEET No	TOTAL SHEETS
04	SF	80	13.2/13.9		233 R2	1204

Jens Erlingsson 12/19/02
 REGISTERED ELECTRICAL ENGINEER DATE
 12-6-04
 PLANS APPROVAL DATE
 PB POWER, Inc.
 A Parsons Brinckerhoff Company
 303 Second St., Suite 700N
 San Francisco, CA 94107-1317
 The State of California or its officers or agents shall not be responsible for the accuracy or completeness of electronic copies of this plan sheet.
 Caltrans now has a web site! To get to the web site, go to <http://www.dot.ca.gov>

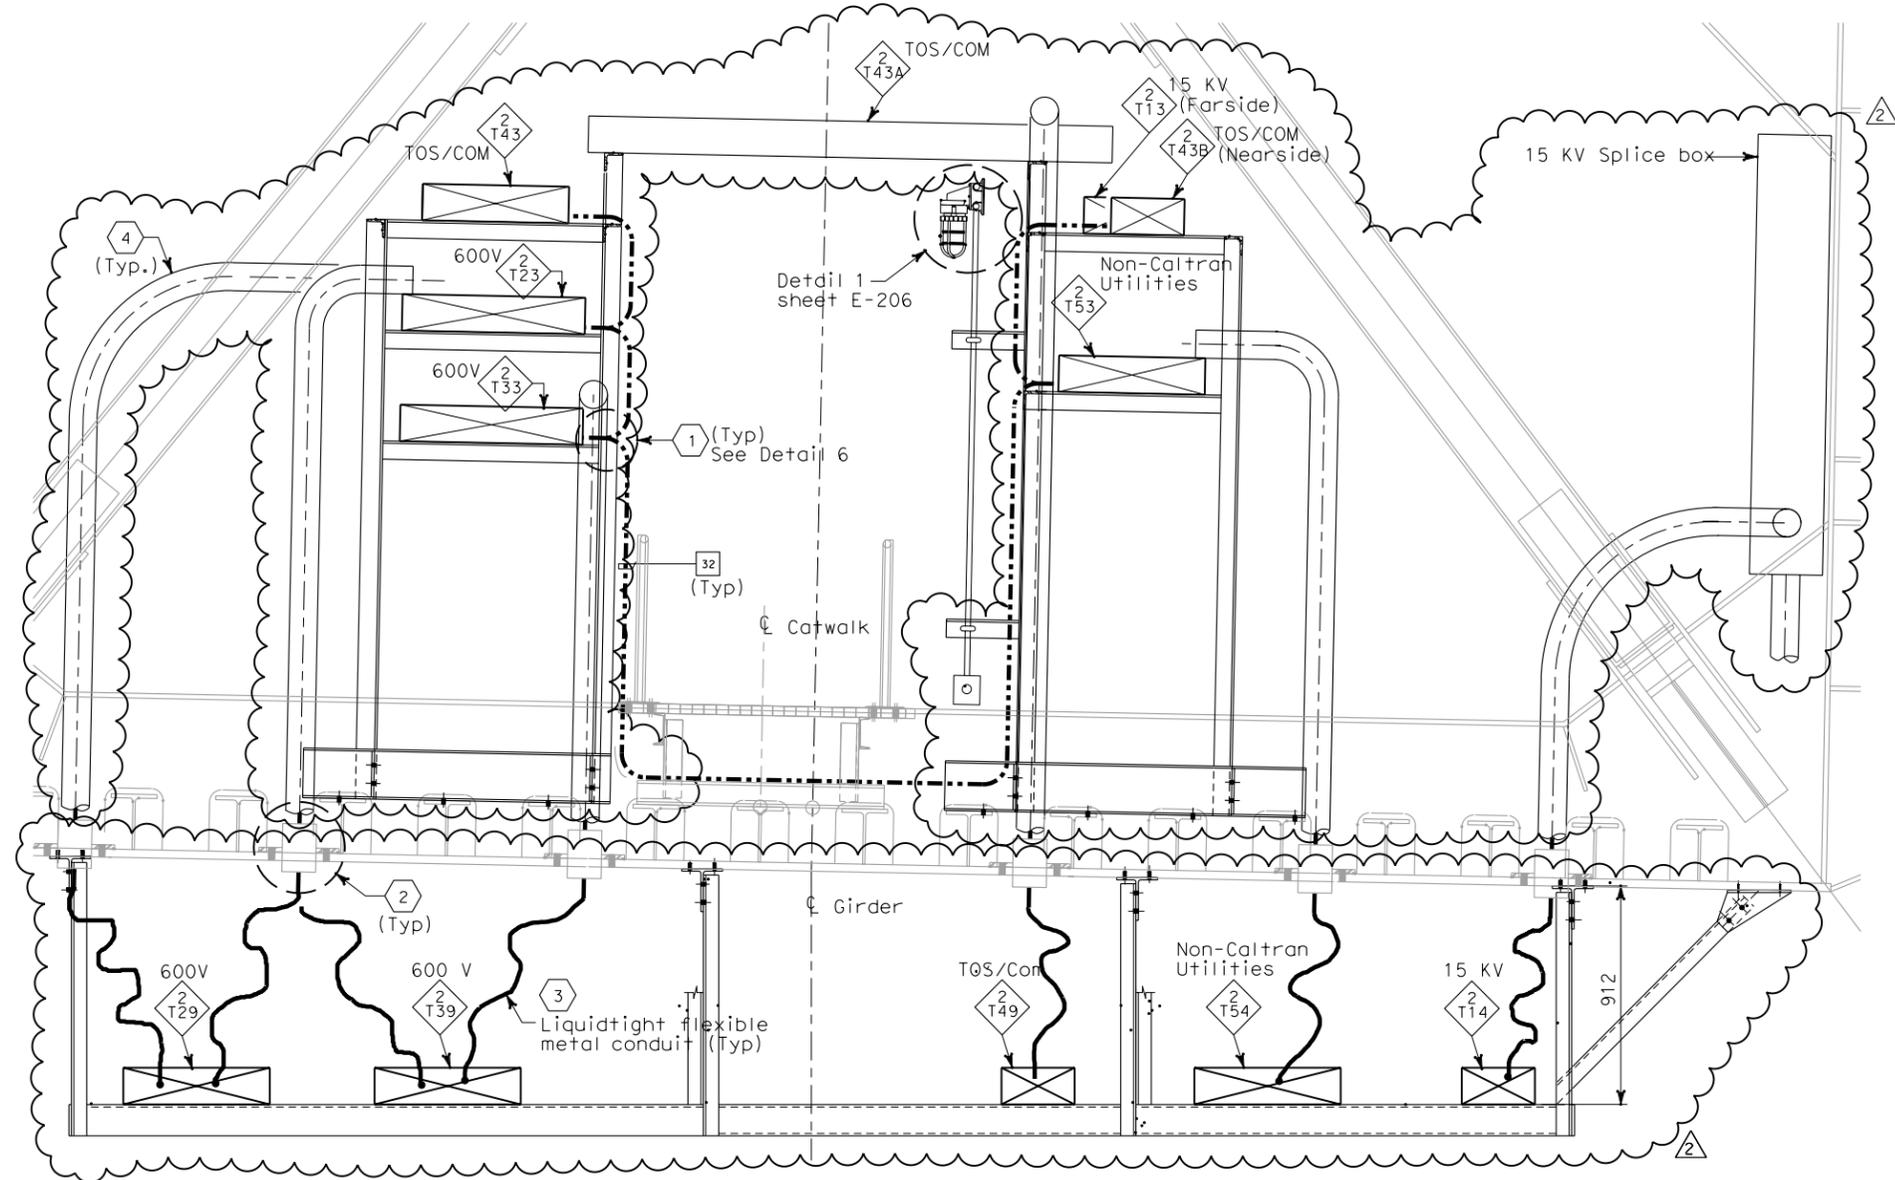

SECTION E-E - TYPICAL CABLE TRAY SUPPORT


SCALE: 1:15



FOR REVISION ONLY

REQUEST FOR INFORMATION NOT ADDRESSED IN THIS CCO REMAIN IN FORCE					
MARK	DATE	DESCRIPTIONS	BY	CH'D	CCO#
2	02/25/08	CABLE TRAY CHANGES	RG	SE	42S1
1	01/10/06	REVISED NOTE. BIDDER INQUIRY #330	CR	JE	11

CONTRACT CHANGE ORDER NO. _____
 SHEET _____ OF _____

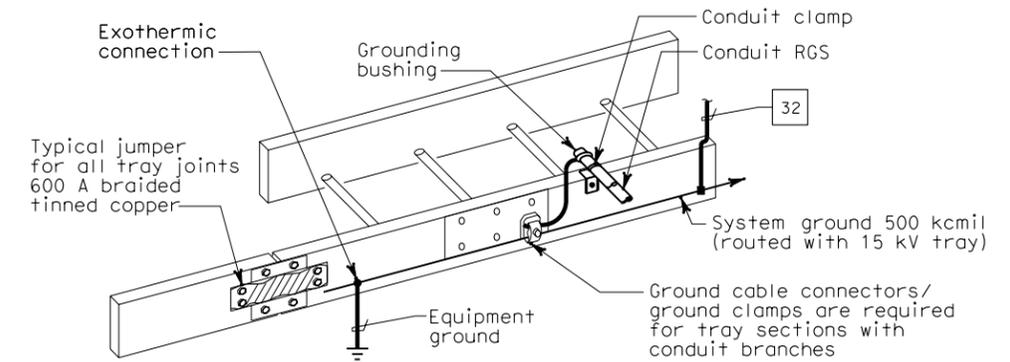

**GROUNDING OF METALLIC RACEWAYS
 DETAIL 6**

**DETAILS
 SAS SUPERSTRUCTURE GIRDER EASTBOUND
 TYPICAL CABLE TRAY AND GROUNDING INSTALLATION 2**
 SCALE AS NOTED

E-208

THIS PLAN ACCURATE FOR ELECTRICAL WORK ONLY.

ALL DIMENSIONS ARE IN MILLIMETERS UNLESS OTHERWISE SHOWN



DATE PLOTTED => 7/11/2008
 TIME PLOTTED => 2:58:11 PM
 00-00-00