

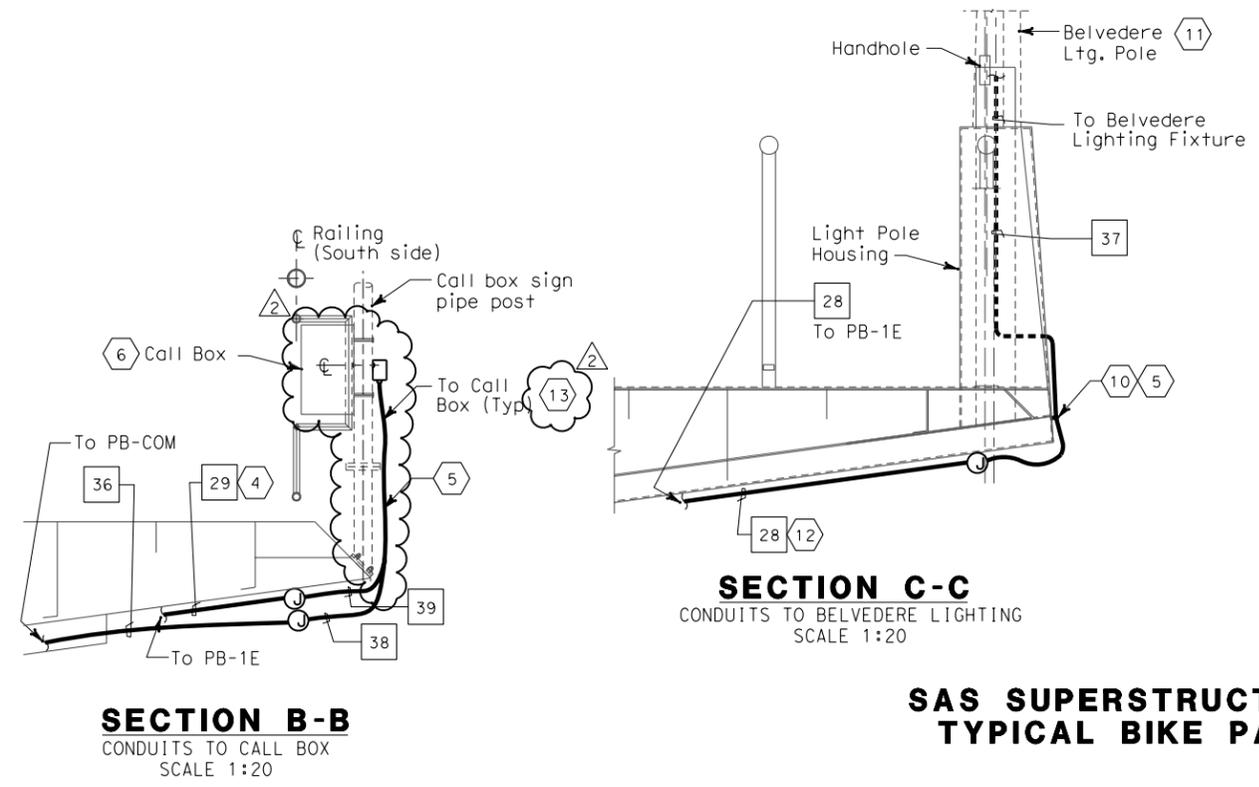


STATE OF CALIFORNIA - DEPARTMENT OF TRANSPORTATION
Caltrans
 DESIGN OVERSIGHT
 BEHZAD GOLEMOHAMMADI

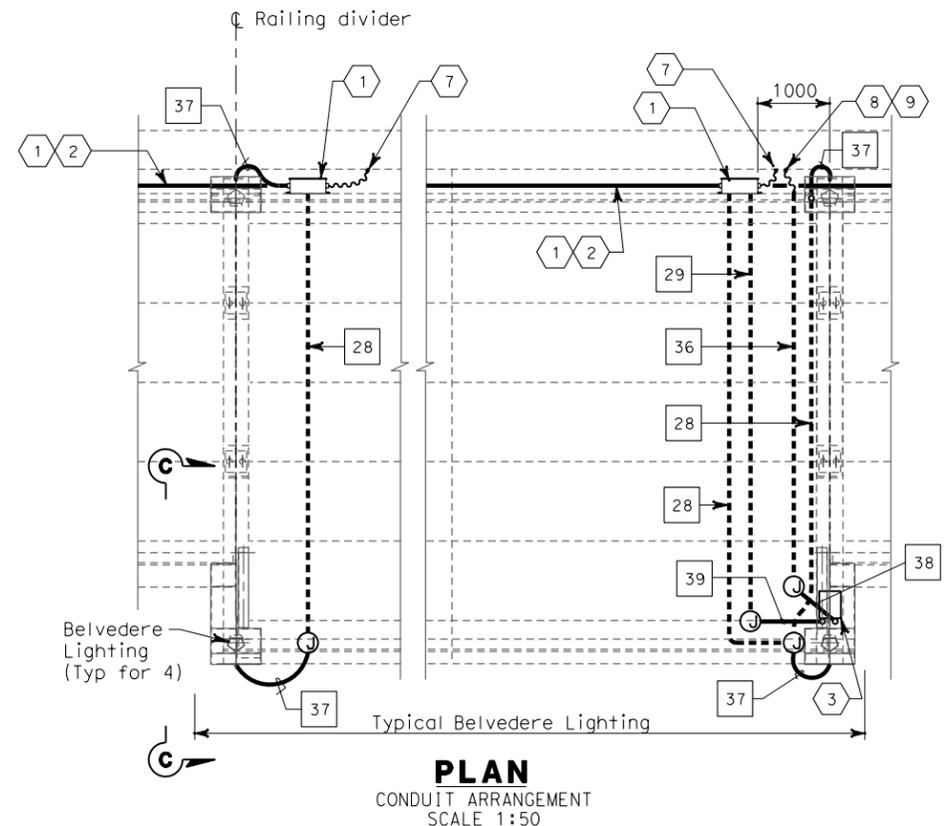

SECTION C-C
 CONDUITS TO BELVEDERE LIGHTING
 SCALE 1:20

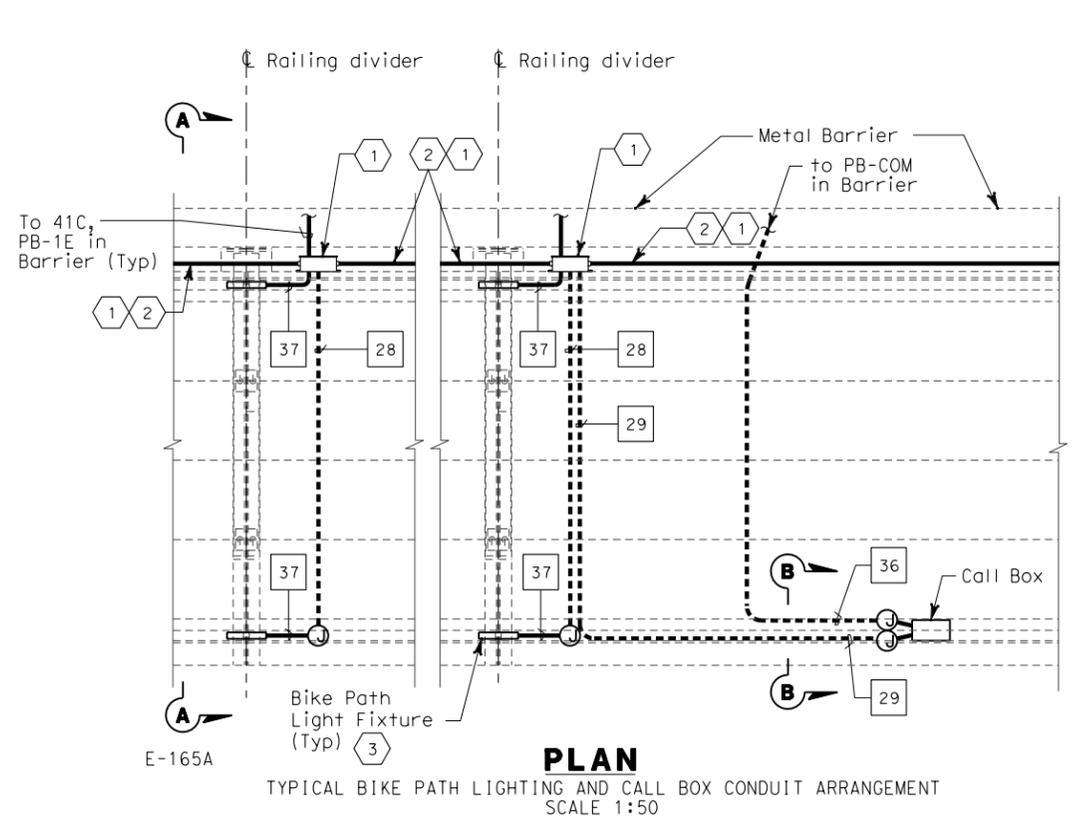

DIST	COUNTY	ROUTE	KILOMETER TOTAL PROJECT	POST TOTAL PROJECT	SHEET No	TOTAL SHEETS
04	SF	80	13.2/13.9	210	R2	1204

12/19/02
 REGISTERED ELECTRICAL ENGINEER DATE
 12-6-04
 PLANS APPROVAL DATE
 PB POWER, Inc.
 A Parsons Brinckerhoff Company
 303 Second St., Suite 700N
 San Francisco, CA 94107-1317

The State of California or its officers or agents shall not be responsible for the accuracy or completeness of electronic copies of this plan sheet.
 Caltrans now has a web site! To get to the web site, go to <http://www.dot.ca.gov>

- SHEET NOTES:**
- PB-1E and conduit support, mounting details see sheet E-165A.
 - 41C, continued to the next PB-1E mounted along side at Bike Path deck.
 - For bike path light detail, see sheet E-172.
 - Weld connectors for conduit support under bike path.
 - Field locate support for metal-clad cable.
 - For connection and mounting details of call box on railings, refer to structural railing details.
 - 41S, liquidtight flexible metal conduit to RGS in Roadway concrete barrier (PB-1E).
 - 41S, liquidtight flexible metal conduit to RGS in Roadway concrete barrier (PB-COM).
 - Provide reducer as required.
 - For connection and mounting details, see sheet E-172. Metal clad cable is supplied and part of Bike Path lighting assembly. Cable is shown solid for detail clarity only.
 - For details of Belvedere, see sheet E-173.
 - Weld connectors for conduit support under Bike Path. Field to locate support for conduit as required.
 - For call box mounting detail and connection, see sheet E-160B.

- NOTES:**
- All exposed conduits and fittings installed between the roadway and the bike path shall be PVC coated galvanized steel unless noted otherwise.
 - See sheets E-135 through E-140 for SAS Superstructure Roadway Plans.

REGISTERED PROFESSIONAL ENGINEER
 S. A. ESTOQUE, JR.
 No. E-10151
 Exp. 12/31/2008
 ELECTRICAL
 STATE OF CALIFORNIA
 FOR REVISION ONLY

REQUEST FOR INFORMATION NOT ADDRESSED IN THIS CCO REMAIN IN FORCE


MARK	DATE	DESCRIPTIONS	BY	CH'D	CCO#
2	03/04/08	BARRIER MODIFICATIONS	JS BM	RG SE	44
1	02/19/08	ELECTRICAL MODIFICATIONS	MP EL	RR	42

REVISIONS

CONTRACT CHANGE ORDER NO. _____
 SHEET _____ OF _____

THIS PLAN IS ACCURATE FOR ELECTRICAL WORK ONLY.

ALL DIMENSIONS ARE IN MILLIMETERS UNLESS OTHERWISE SHOWN.

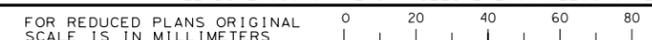

DGN FILE => T:\13103\MS\pse\SAS Struc\CCO\SAS CC044\04-0120f1_02\0R02.dgn
 USERNAME => llorico
 CU 04251

EA 0120F1

DATE PLOTTED => 5/22/2008
 TIME PLOTTED => 10:54:36 AM
 LAST REVISION 00-00-00