

STATE OF CALIFORNIA - DEPARTMENT OF TRANSPORTATION
Caltrans

DESIGN OVERSIGHT
 BEHZAD GOLEMOHAMMADI

CALCULATED/DESIGNED BY
 CHECKED BY

DATE II/01
 REVISED BY
 DATE REVISED



DIST	COUNTY	ROUTE	KILOMETER TOTAL PROJECT	POST TOTAL PROJECT	SHEET No	TOTAL SHEETS
04	SF	80	13.2/13.9		351 R2	1204



Jens Erlingsson 12/19/02
 REGISTERED ELECTRICAL ENGINEER DATE

12-6-04
 PLANS APPROVAL DATE

PB POWER, Inc.
 A Parsons Brinckerhoff Company
 303 Second St., Suite 700N
 San Francisco, CA 94107-1317

The State of California or its officers or agents shall not be responsible for the accuracy or completeness of electronic copies of this plan sheet.

Caltrans now has a web site! To get to the web site, go to <http://www.dot.ca.gov>

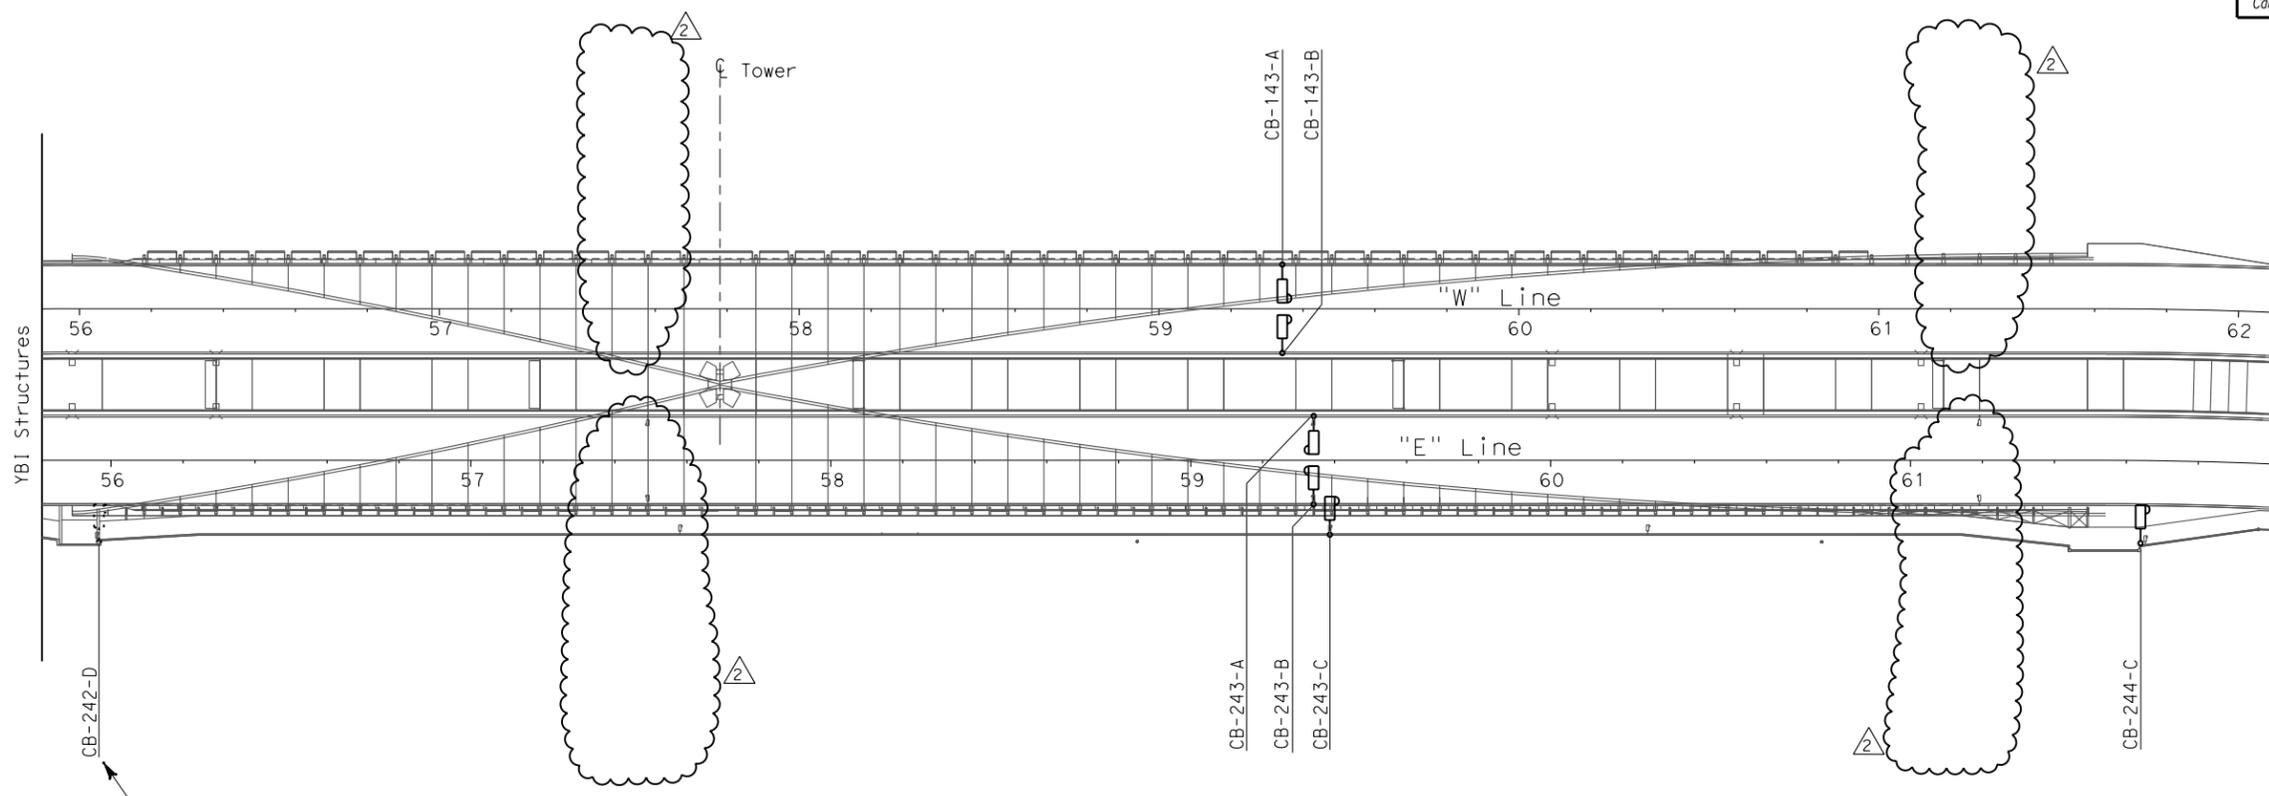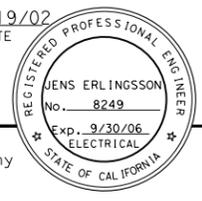

Not deleted from Contract,
 Installed by others.

For Continuation, see
 Skyway Structure
 Contract 04-012024

PLAN

NOTES:

- References:
 - For call box conduit routing see sheets E-46 thru E-51 (WB), and sheets E-135 thru E-140 (EB).
 - For call box schedule, see sheet E-397.
 - For call box wiring diagrams, see sheets E-398 (WB), and sheets E-399 and E-400 (EB).
 - Call box are State-furnished and Contractor installed.



FOR REVISION ONLY

REQUEST FOR INFORMATION NOT ADDRESSED IN THIS CCO REMAIN IN FORCE					
MARK	DATE	DESCRIPTIONS	BY	CH'D	CCO#
2	03/04/08	BARRIER MODIFICATIONS	JS BM	RG SE	44
1	02/19/08	ELECTRICAL MODIFICATIONS	MP EL	RR	42


CONTRACT CHANGE ORDER NO. _____
 SHEET _____ OF _____

**CALL BOX SYSTEM
 SAS SUPERSTRUCTURE LOCATIONS**
 SCALE 1:1000

E-396

THIS PLAN ACCURATE FOR ELECTRICAL WORK ONLY.

FOR REDUCED PLANS ORIGINAL SCALE IS IN MILLIMETERS

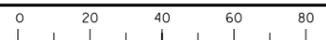

DGN FILE => T:\13103\MS\pse\SAS Struc\CCO\SAS CC044\04-0120f1_0351R02.dgn
 USERNAME => ilorico
 CU 04251

EA 0120F1

DATE PLOTTED => 4/18/2008
 TIME PLOTTED => 1:46:50 PM
 00-00-00