





DIST	COUNTY	ROUTE	KILOMETER TOTAL PROJECT	POST PROJECT	SHEET No	TOTAL SHEETS
04	SF	80	13.2/13.9		207 S2	1204
M. J. Jakan 9/18/2007 REGISTERED ELECTRICAL ENGINEER DATE						
PLANS APPROVAL DATE PB AMERICAS, Inc. A Parsons Brinckerhoff Company 303 Second St., Suite 700N San Francisco, CA 94107-1317						
The State of California or its officers or agents shall not be responsible for the accuracy or completeness of electronic copies of this plan sheet.						
Caltrans now has a web site! To get to the web site, go to <a href="http://www.dot.ca.gov">http://www.dot.ca.gov</a>						

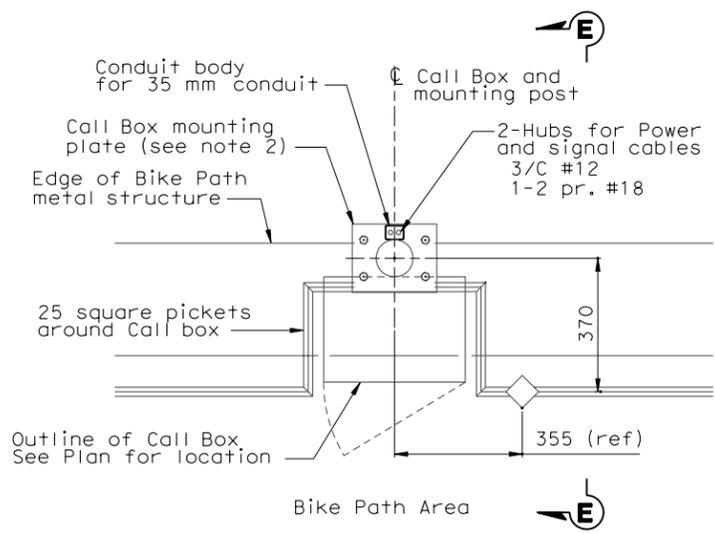


**PLAN**  
CALL BOX MOUNTING AT BIKE PATH  
SCALE 1:10

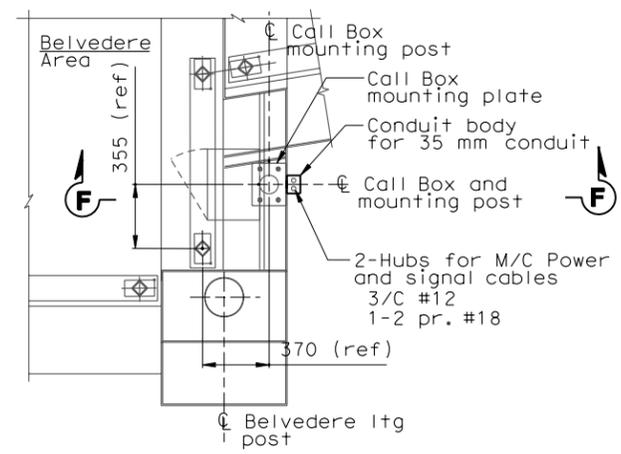


**PLAN**  
CALL BOX MOUNTING AT BELVEDERE  
SCALE 1:20

- NOTES:**
- References:  
- For call box schedule, see Sheet E-397.
  - For call box support, see drawing AS-2.
  - Call box dimensions are 495.8 mm high x 393.7 mm wide x 292.1 mm depth.
  - Field to locate support for metal clad and conduit below Bike Path structure.

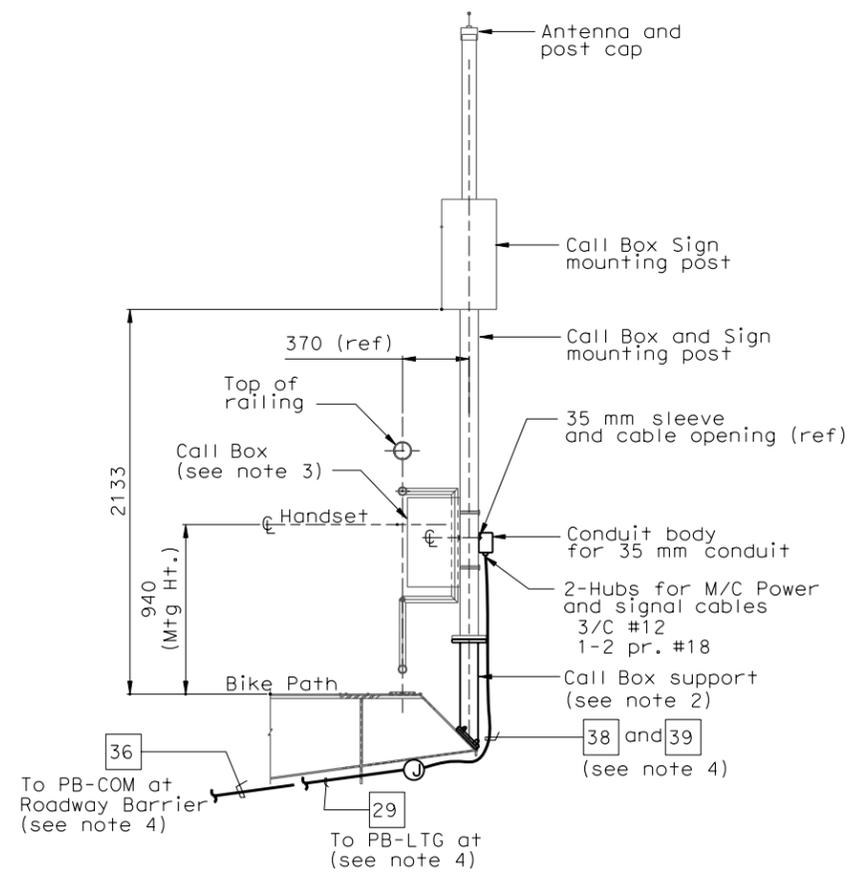

**SECTION E-E**  
SCALE 1:20

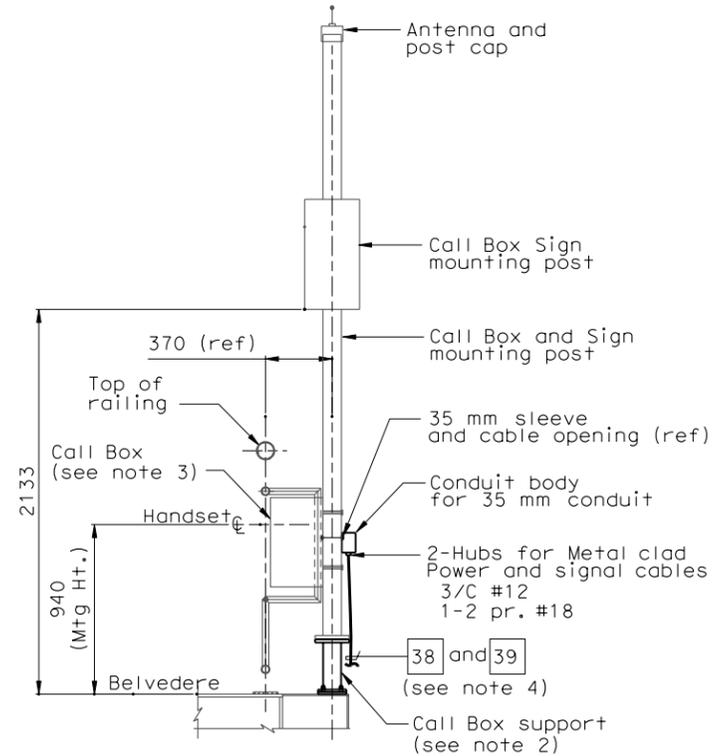


**SECTION F-F**  
SCALE 1:20

REQUEST FOR INFORMATION NOT ADDRESSED IN THIS CCO REMAIN IN FORCE			
03/04/08	BARRIER MODIFICATIONS	EL	RG SE 44
MARK	DATE	DESCRIPTIONS	BY CH'D CCO#
REVISIONS			

CONTRACT CHANGE ORDER NO. \_\_\_\_\_  
SHEET \_\_\_\_\_ OF \_\_\_\_\_

**DETAILS**  
**SAS SUPERSTRUCTURE ROADWAY**  
**CONDUIT AND PULL BOX LOCATIONS**  
SCALE AS NOTED

THIS PLAN IS ACCURATE FOR ELECTRICAL WORK ONLY. ALL DIMENSIONS ARE IN MILLIMETERS UNLESS OTHERWISE SHOWN.

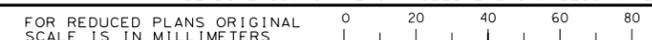

DGN FILE => T:\13103\MS\pse\SAS Struc\CCO\SAS CC044\04-0120f1\_0207502.dgn  
USERNAME => ilorico  
CU 04251

EA 0120F1

**E-160B**

DESIGNED BY	REVISOR
JS	RG
CHECKED BY	DATE
	09/07
	09/07

DESIGN OVERSIGHT  
BEHZAD GOLEMOHAMMADI

STATE OF CALIFORNIA - DEPARTMENT OF TRANSPORTATION  
Caltrans

DATE PLOTTED => 5/22/2008  
TIME PLOTTED => 10:53:33 AM  
00-00-00