

STATE OF CALIFORNIA - DEPARTMENT OF TRANSPORTATION  
**Caltrans**

DESIGN OVERSIGHT  
 BEHZAD GOLEMOHAMMADI

CALCULATED/DESIGNED BY  
 CHECKED BY

DATE II/01  
 REVISED BY  
 DATE REVISED



DIST	COUNTY	ROUTE	KILOMETER TOTAL PROJECT	POST TOTAL PROJECT	SHEET No	TOTAL SHEETS
04	SF	80	13.2/13.9		351 R2	1204



*Jens Erlingsson* 12/19/02  
 REGISTERED ELECTRICAL ENGINEER DATE

12-6-04  
 PLANS APPROVAL DATE

PB POWER, Inc.  
 A Parsons Brinckerhoff Company  
 303 Second St., Suite 700N  
 San Francisco, CA 94107-1317

*The State of California or its officers or agents shall not be responsible for the accuracy or completeness of electronic copies of this plan sheet.*

*Caltrans now has a web site! To get to the web site, go to <http://www.dot.ca.gov>*

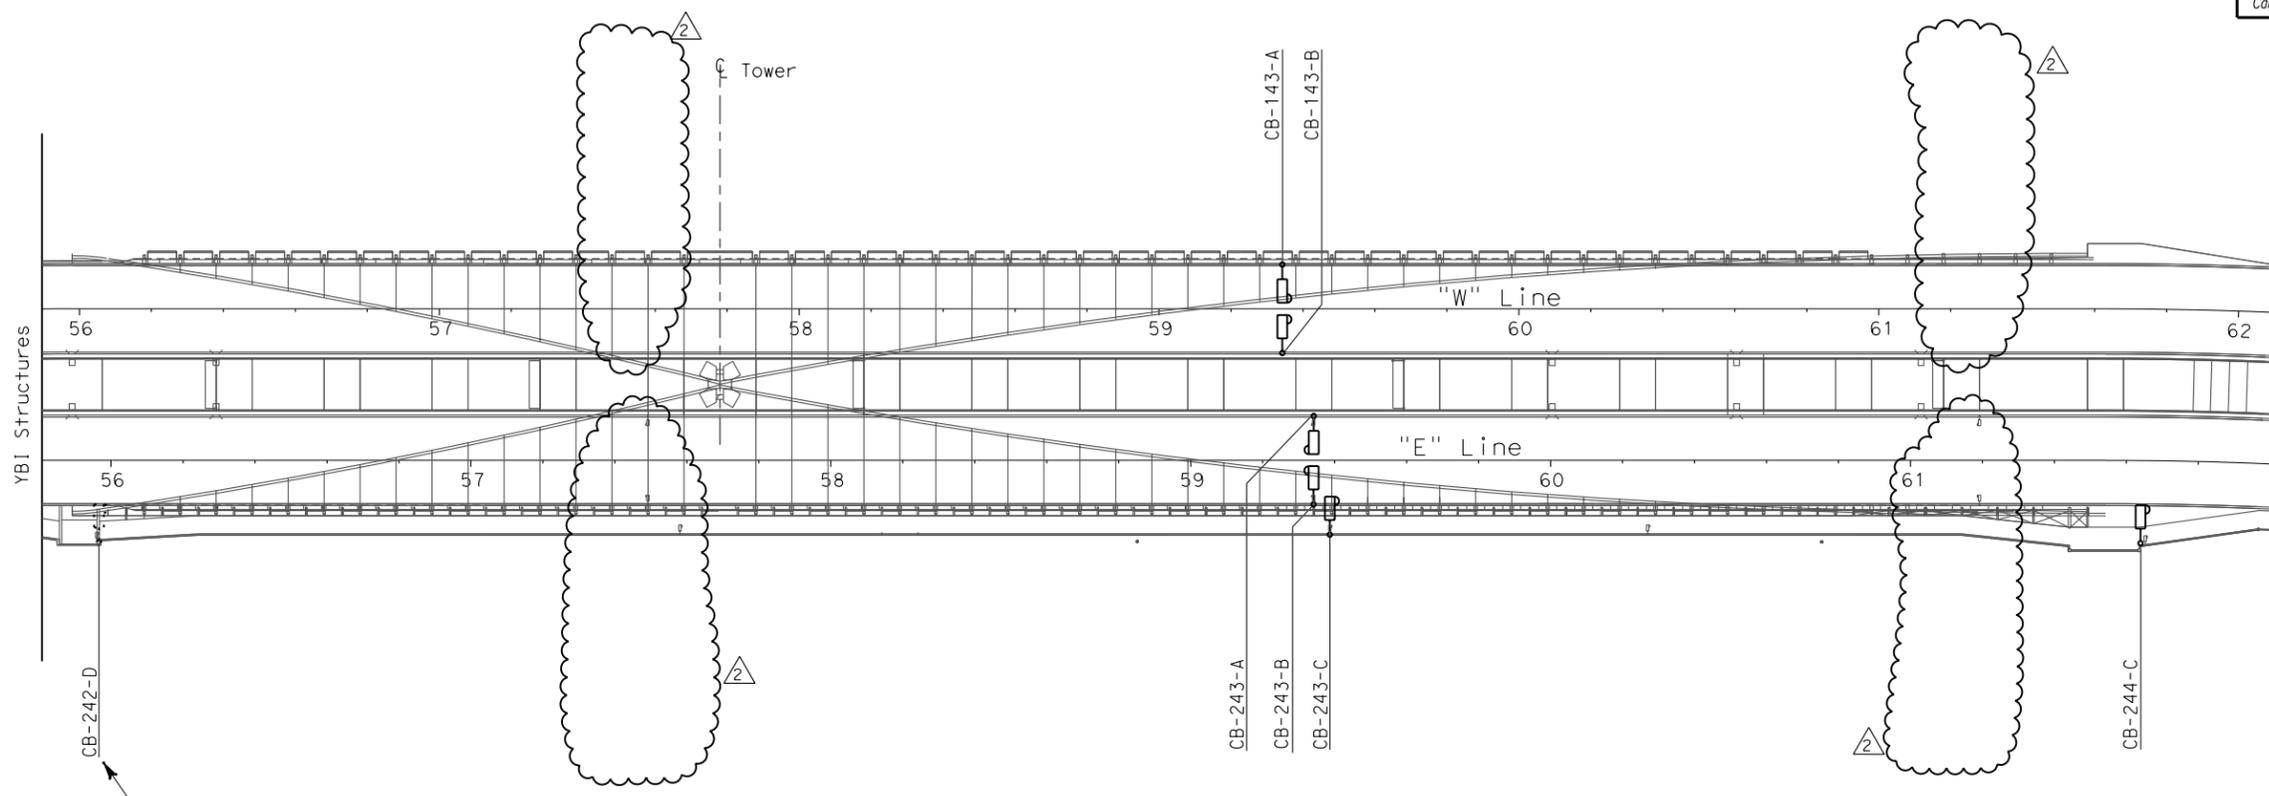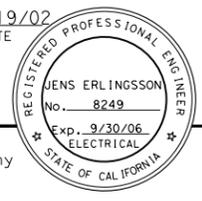

CB-242-D  
 Not deleted from Contract,  
 Installed by others.

For Continuation, see  
 Skyway Structure  
 Contract 04-012024

**PLAN**

- NOTES:**
- References:
    - For call box conduit routing see sheets E-46 thru E-51 (WB), and sheets E-135 thru E-140 (EB).
    - For call box schedule, see sheet E-397.
    - For call box wiring diagrams, see sheets E-398 (WB), and sheets E-399 and E-400 (EB).
    - Call box are State-furnished and Contractor installed.



*S. A. Estoque, Jr.*  
 FOR REVISION ONLY

REQUEST FOR INFORMATION NOT ADDRESSED IN THIS CCO REMAIN IN FORCE					
MARK	DATE	DESCRIPTIONS	BY	CH'D	CCO#
2	03/04/08	BARRIER MODIFICATIONS	JS BM	RG SE	44
1	02/19/08	ELECTRICAL MODIFICATIONS	MP EL	RR	42


CONTRACT CHANGE ORDER NO. \_\_\_\_\_  
 SHEET \_\_\_\_\_ OF \_\_\_\_\_

**CALL BOX SYSTEM**  
**SAS SUPERSTRUCTURE LOCATIONS**  
 SCALE 1:1000

**E-396**

THIS PLAN ACCURATE FOR ELECTRICAL WORK ONLY.

FOR REDUCED PLANS ORIGINAL SCALE IS IN MILLIMETERS

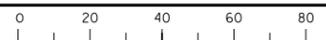

DGN FILE => T:\13103\MS\pse\SAS Struc\CCO\SAS CC044\04-0120f1\_0351R02.dgn  
 USERNAME => ilorico  
 CU 04251

EA 0120F1

DATE PLOTTED => 5/22/2008  
 TIME PLOTTED => 10:57:17 AM  
 00-00-00