



DIST	COUNTY	ROUTE	KILOMETER TOTAL PROJECT	POST PROJECT	SHEET No	TOTAL SHEETS
04	SF	80	13.2/13.9		207/53	1204



REGISTERED ELECTRICAL ENGINEER  
 FADI WALIEDDINE  
 No. 11465  
 Exp. 12/31/2009  
 ELECTRICAL  
 STATE OF CALIFORNIA

PLANS APPROVAL DATE: 06/25/09  
 REGISTERED ELECTRICAL ENGINEER DATE


PB AMERICAS, Inc.  
 A Parsons Brinckerhoff Company  
 303 Second St., Suite 700N  
 San Francisco, CA 94107-1317

The State of California or its officers or agents shall not be responsible for the accuracy or completeness of electronic copies of this plan sheet.


Caltrans now has a web site! To get to the web site, go to <http://www.dot.ca.gov>

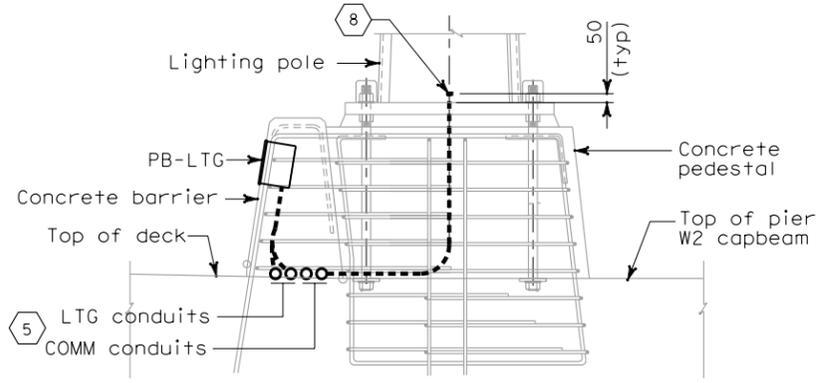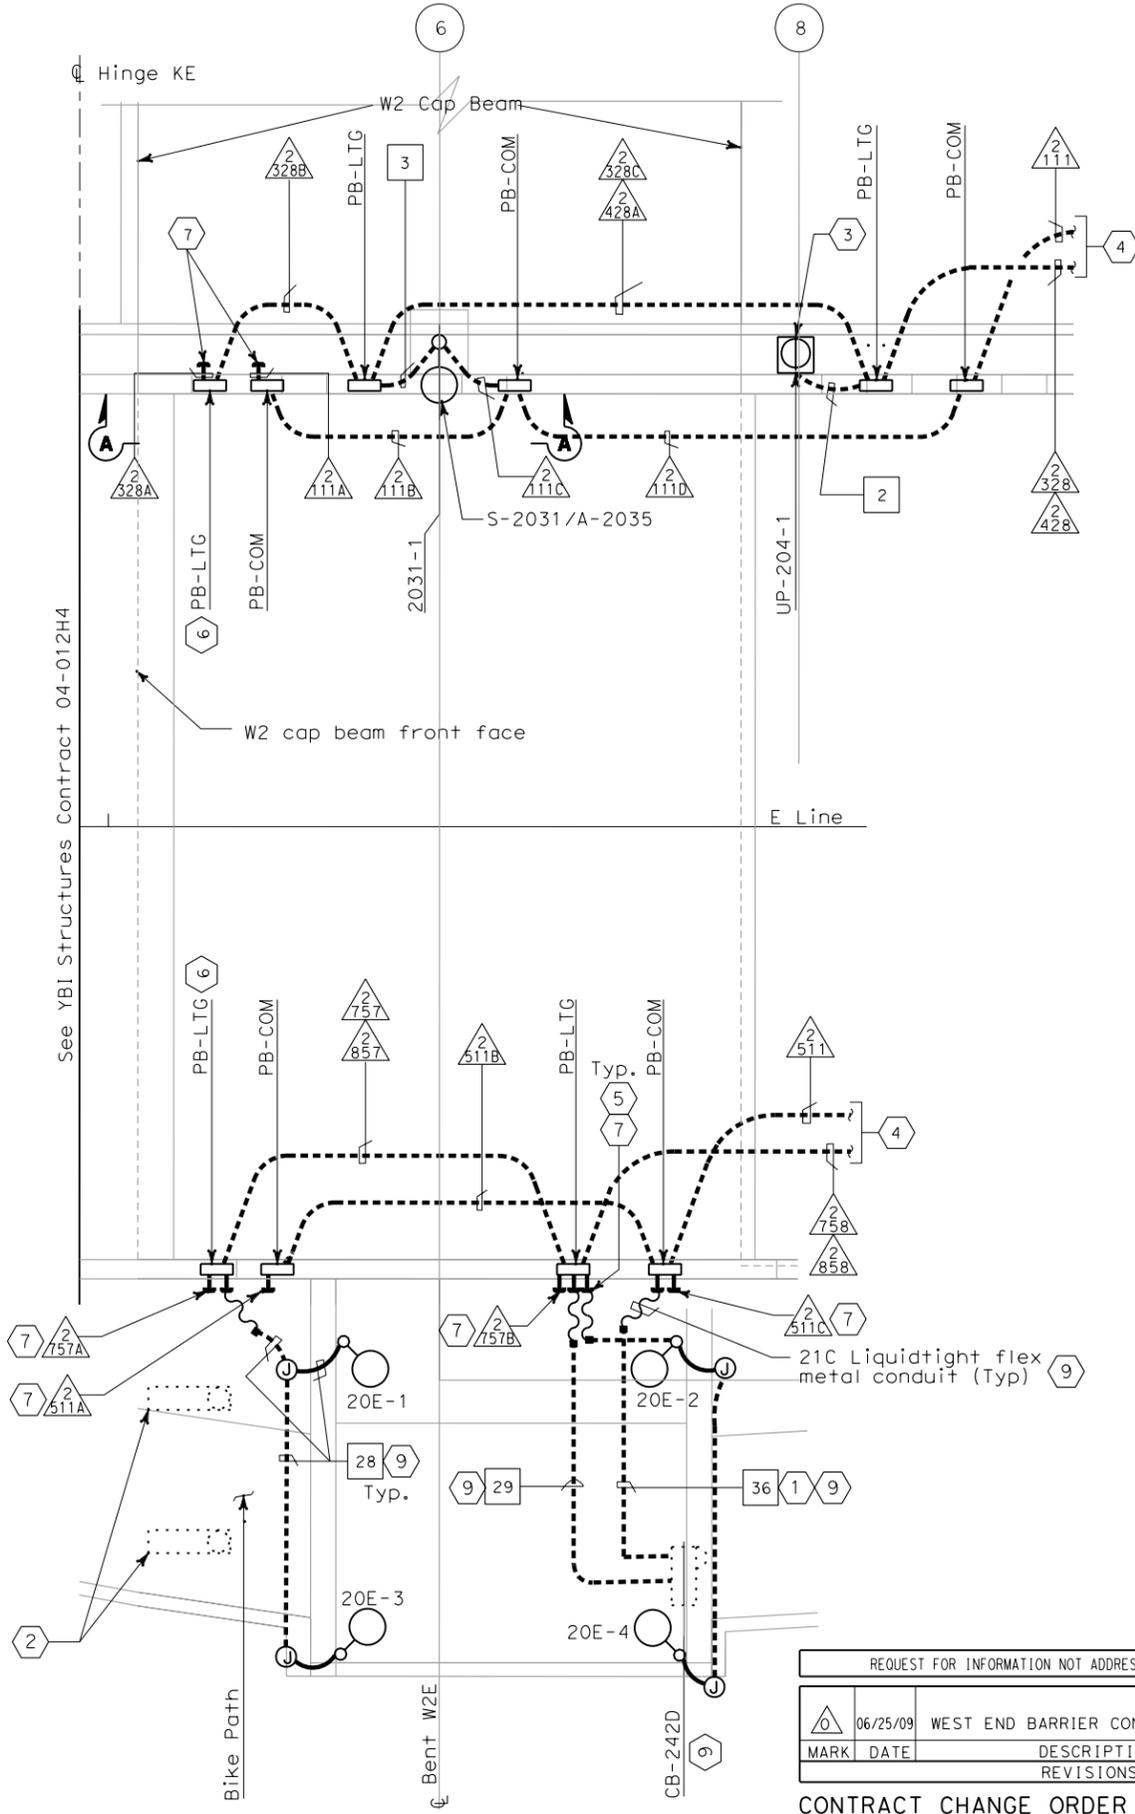


**SECTION D-D**  
 NO SCALE

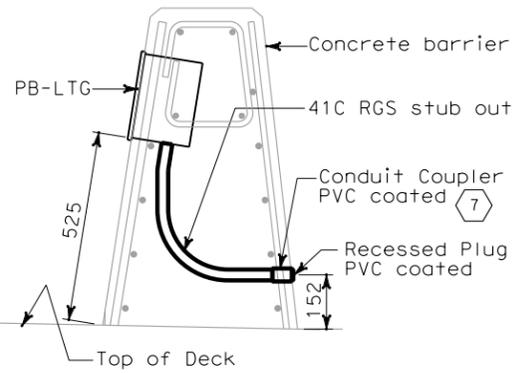

**SECTION B-B**  
 NO SCALE  
 Typical for PB-LTG in concrete barrier.

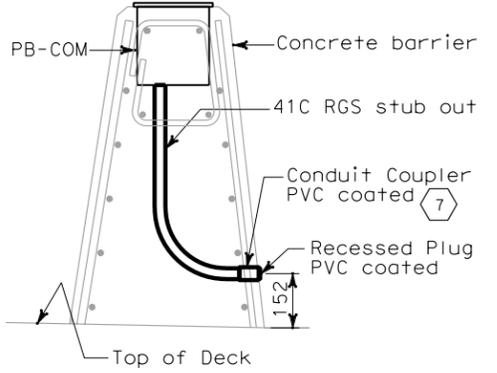

**SECTION C-C**  
 NO SCALE  
 Typical for PB-COM in concrete barrier.

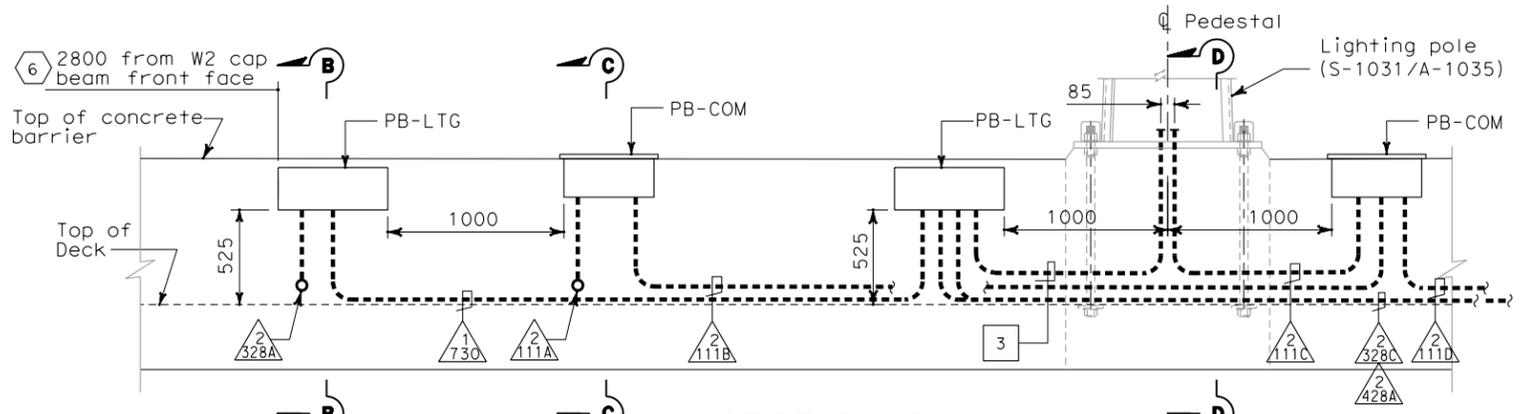

**SECTION A-A**  
 NO SCALE

Similar for installation of PB-LTG and PB-COM on south side concrete barrier. Conduit routing varies, see conduit plan.


**DETAILS**  
**SAS SUPERSTRUCTURE ROADWAY EASTBOUND**  
**CONDUIT AND PULL BOX LOCATIONS**  
 SCALE AS NOTED

**CONDUIT PLAN**  
 SCALE: 1:100

REQUEST FOR INFORMATION NOT ADDRESSED IN THIS CCO REMAIN IN FORCE			
MARK	DATE	DESCRIPTIONS	BY CH'D CCO#
△	06/25/09	WEST END BARRIER CONDUIT	RG FW 44S1
		REVISIONS	

CONTRACT CHANGE ORDER NO. \_\_\_\_\_  
 SHEET \_\_\_\_\_ OF \_\_\_\_\_

THIS PLAN ACCURATE FOR ELECTRICAL WORK ONLY.

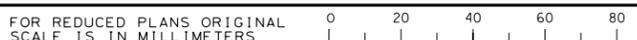

DATE PLOTTED => 6/29/2009  
 TIME PLOTTED => 3:36:35 PM  
 LAST REVISION 00-00-00