


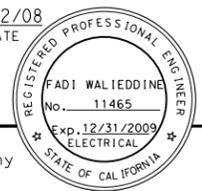

DIST	COUNTY	ROUTE	KILOMETER TOTAL PROJECT	POST PROJECT	SHEET No	TOTAL SHEETS
04	SF	80	13.2/13.9		166 S1	1204
REGISTERED ELECTRICAL ENGINEER DATE					6/12/08	
PLANS APPROVAL DATE						
PB AMERICAS, Inc. A Parsons Brinckerhoff Company 303 Second St., Suite 700N San Francisco, CA 94107-1317						
The State of California or its officers or agents shall not be responsible for the accuracy or completeness of electronic copies of this plan sheet.						
Caltrans now has a web site! To get to the web site, go to http://www.dot.ca.gov						




NOTES:


- Reference:
 - For circuit, conduit/cable tray schedules, see sheets starting at E-401.
- For location of pipe sleeves at the Crossbeam/Service platform, see Typical crossbeam details sheets.
- For cable tray support details, see AS sheets.
- (SP) Denotes spare pipe sleeve for 103 mm. Contractor to provide plug at each ends.

SHEET NOTES:


- For continuation inside WB girder, -at Crossbeam #4, see sheet E-96.
- For continuation inside EB girder, -at Crossbeam #4, see sheet E-181.
- For continuation inside Crossbeam,

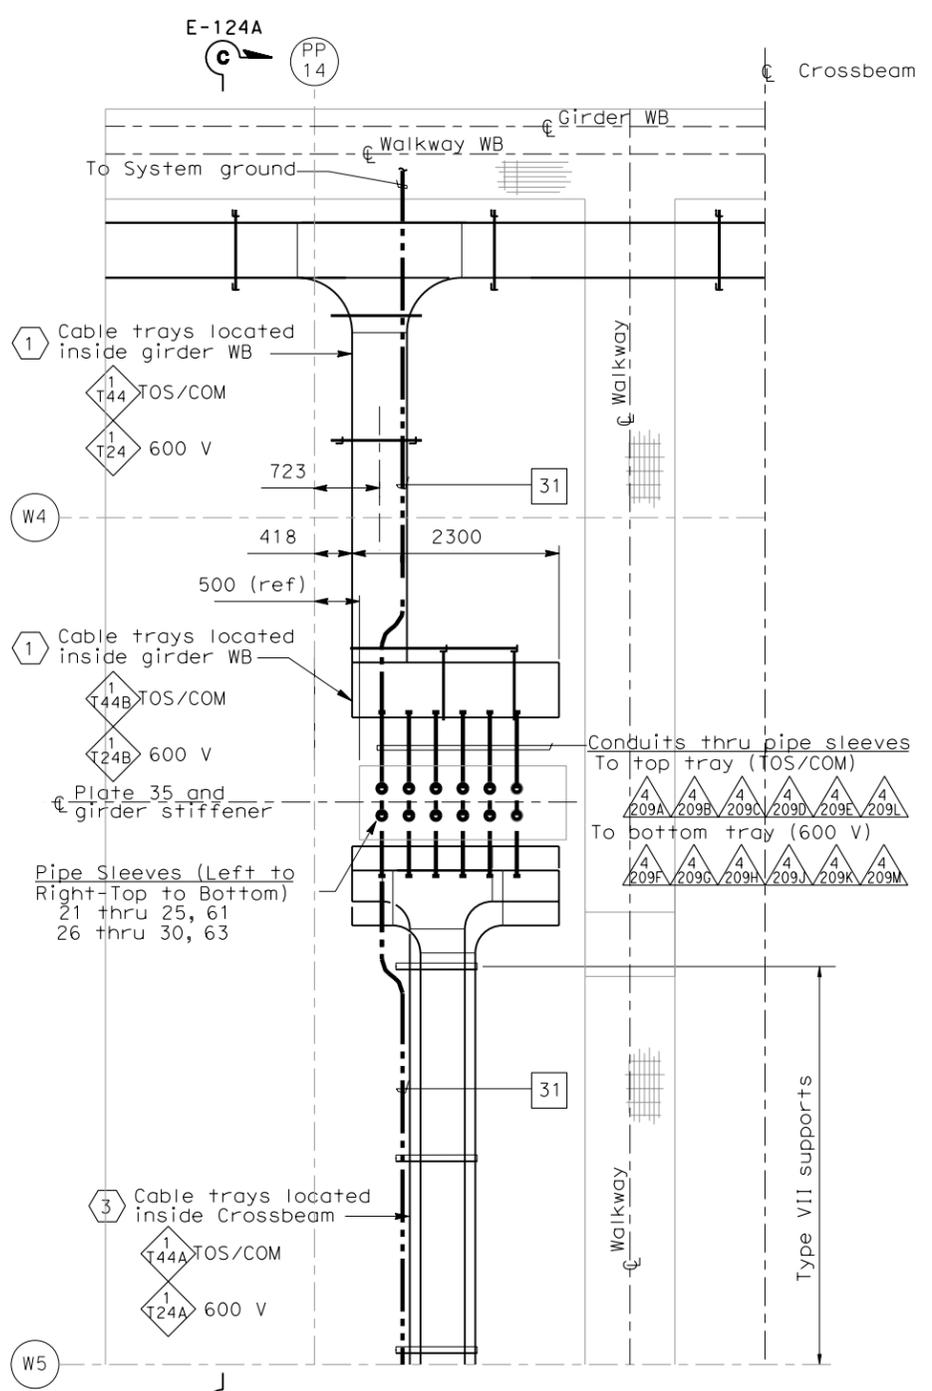

CABLE TRAY PLAN - DETAIL 4
SCALE 1:40

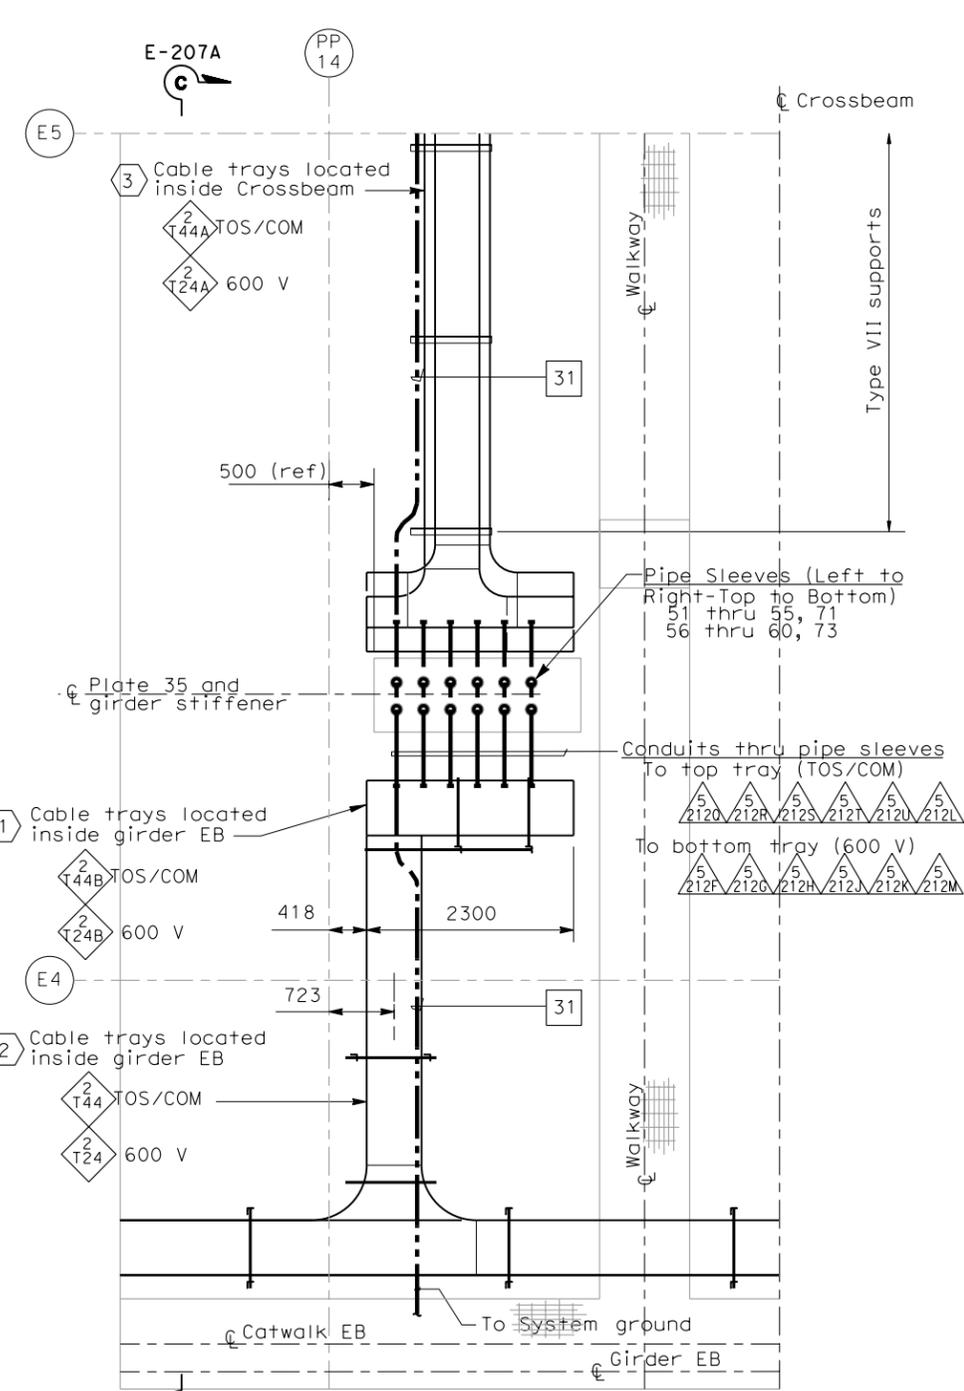

CABLE TRAY PLAN - DETAIL 5
SCALE 1:40

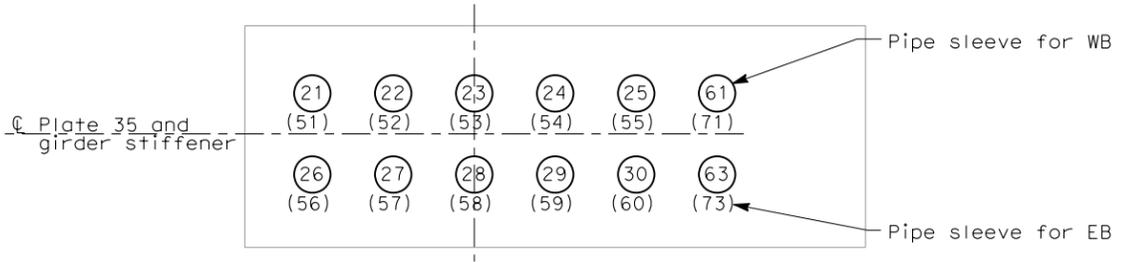

PIPE SLEEVE LOCATION
NO SCALE

REQUEST FOR INFORMATION NOT ADDRESSED IN THIS CCO REMAIN IN FORCE					
△	03/30/09	SERVICE PLATFORM ELECTRICAL CHANGES	RR MP	RG FW	55
MARK	DATE	DESCRIPTIONS	BY	CH'D	CCO#
REVISIONS					

CONTRACT CHANGE ORDER NO. _____
SHEET _____ OF _____


DETAILS
SAS SUPERSTRUCTURE GIRDER WESTBOUND
CONDUIT, GROUNDING AND CABLE TRAY PLAN

SCALE AS NOTED

E-114A

THIS PLAN IS ACCURATE FOR ELECTRICAL WORK ONLY.

ALL DIMENSIONS ARE IN MILLIMETERS UNLESS OTHERWISE SHOWN

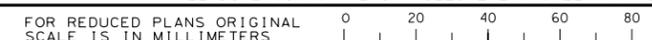

DGN FILE => T:\13103\MS\pse\SAS Struc\CCO\SAS CC05\04-0120F1_0166501.dgn
USERNAME => garciar
CU 04251

EA 0120F1

DESIGNED BY: JP BL
CHECKED BY: BEHZAD GOLEMOHAMMADI
DESIGN OVERSIGHT: BEHZAD GOLEMOHAMMADI
DEPARTMENT OF TRANSPORTATION
STATE OF CALIFORNIA

REVISOR	DATE	REVISION
JP	7/01	
BL	12/01	

DATE PLOTTED => 3/31/2009
TIME PLOTTED => 3:13:05 PM