

DESIGNED BY	REVISOR	DATE	REVISION
JP	BL	7/01	12/01
CALCULATED/DESIGNED BY	CHECKED BY	DATE	REVISION

DESIGN OVERSIGHT
BEHZAD GOLEMOHAMMADI

STATE OF CALIFORNIA - DEPARTMENT OF TRANSPORTATION
Caltrans

DIST	COUNTY	ROUTE	KILOMETER TOTAL PROJECT	POST TOTAL PROJECT	SHEET No	TOTAL SHEETS
04	SF	80	13.2/13.9		139 S1	1204



6/12/08
REGISTERED ELECTRICAL ENGINEER DATE

PLANS APPROVAL DATE


PB POWER, Inc.
A Parsons Brinckerhoff Company
303 Second St., Suite 700N
San Francisco, CA 94107-1317

The State of California or its officers or agents shall not be responsible for the accuracy or completeness of electronic copies of this plan sheet.

Caltrans now has a web site! To get to the web site, go to <http://www.dot.ca.gov>

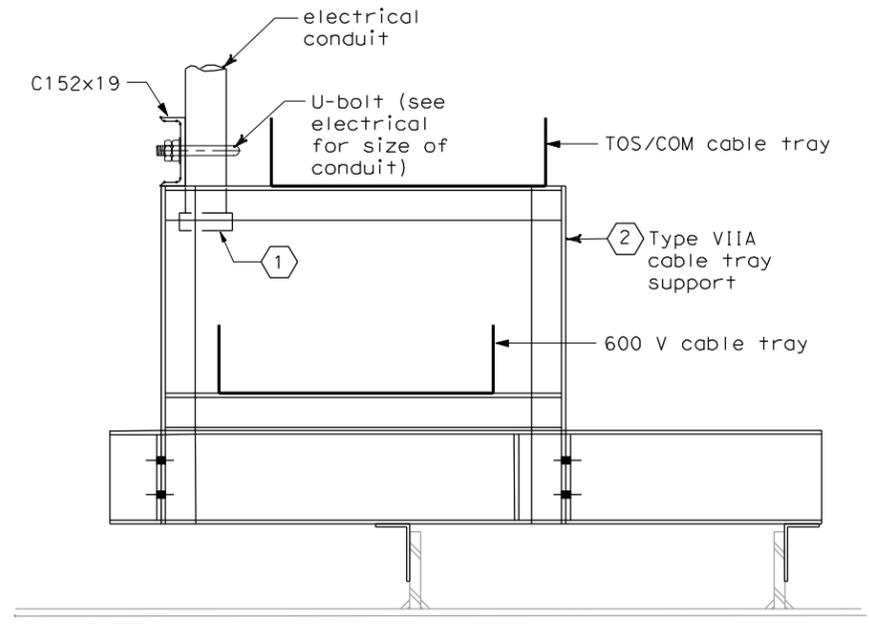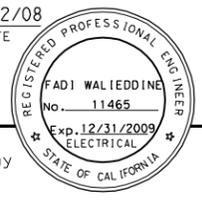


DETAIL 1
NO SCALE

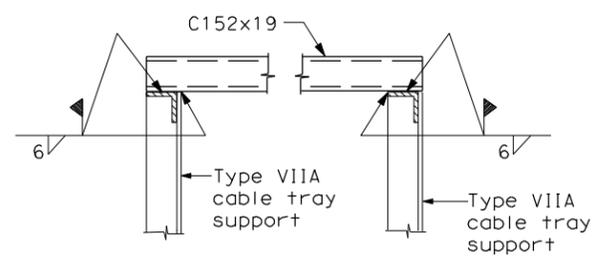


SECTION A-A
NO SCALE


- SHEET NOTES:**
- Provide insulated ground bushing at end of conduit.
 - For location and type of cable tray support, see drawings AS-16K, AS-16L, AS-16M, AS-16N and AS-16P.
 - See drawing E-78 for Detail 1 and Detail 2.

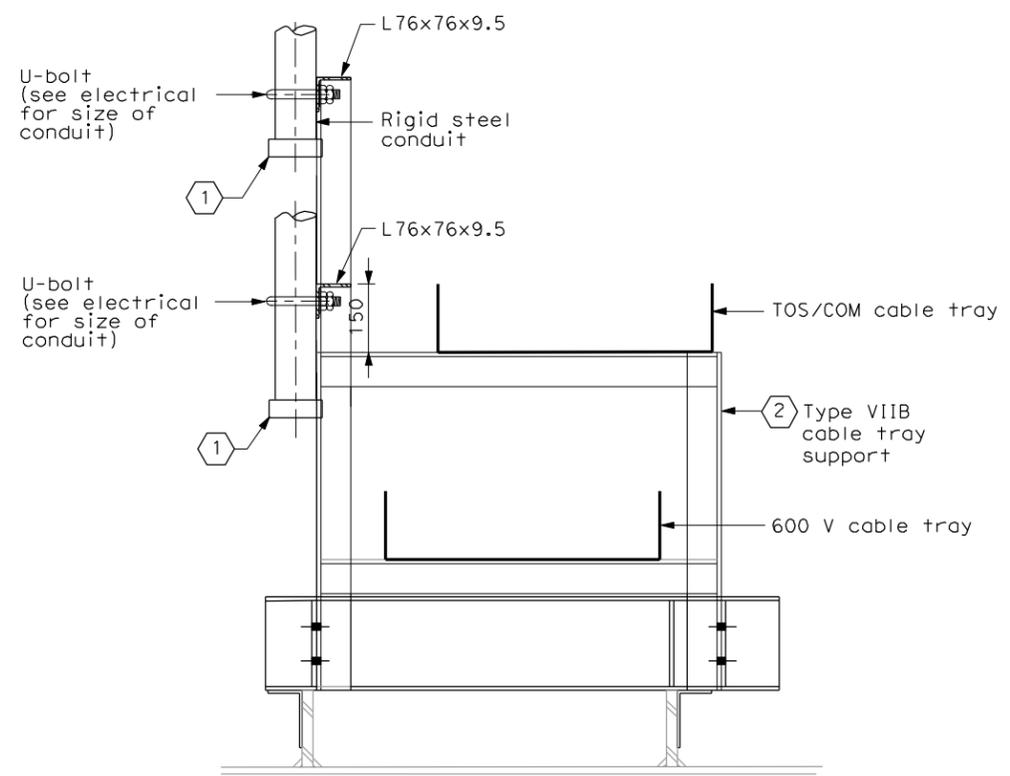

DETAIL 2
NO SCALE

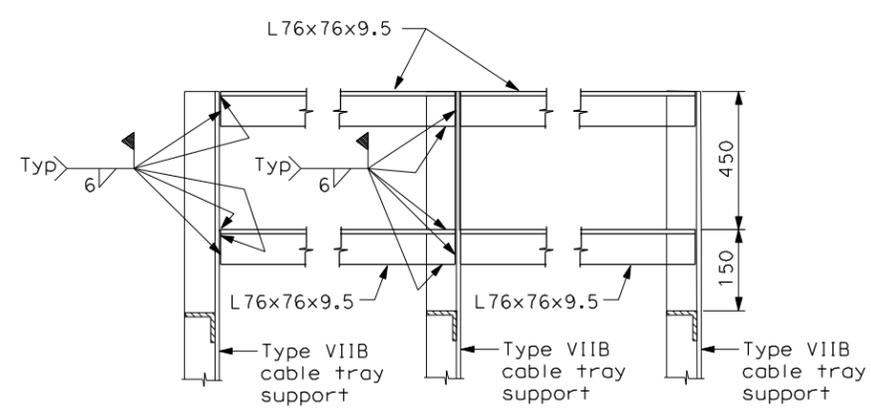

SECTION B-B
NO SCALE

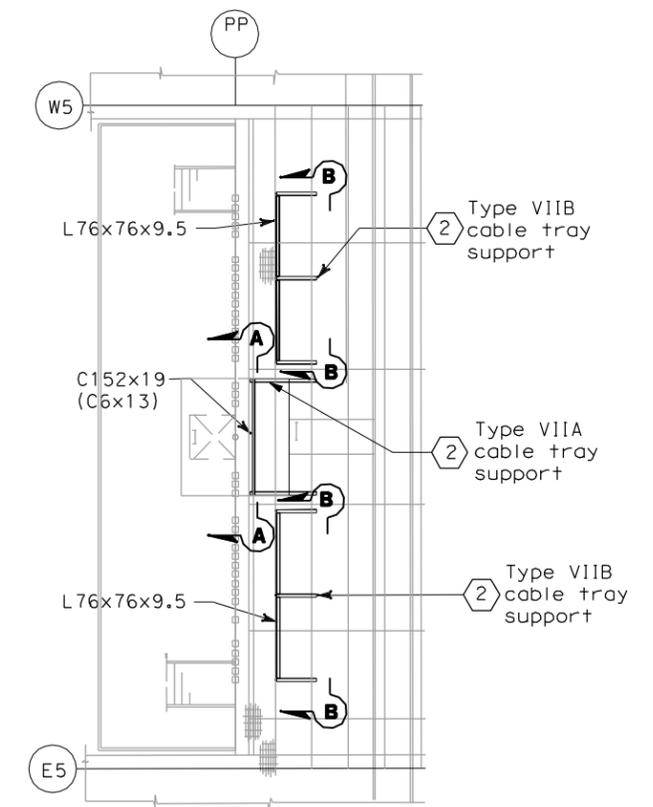

CABLE TRAY SUPPORT INSIDE CROSSBEAM
SCALE 1:80

REQUEST FOR INFORMATION NOT ADDRESSED IN THIS CCO REMAIN IN FORCE					
△	12/22/08	SERVICE PLATFORM ELECTRICAL CHANGES	RR	RG SE	55
MARK	DATE	DESCRIPTIONS	BY	CH'D	CCO#
REVISIONS					

CONTRACT CHANGE ORDER NO. _____
SHEET _____ OF _____

DETAILS
SAS SUPERSTRUCTURE ROADWAY WESTBOUND PLATFORM SECTIONS
SCALE AS NOTED

THIS PLAN IS ACCURATE FOR ELECTRICAL WORK ONLY.

ALL DIMENSIONS ARE IN MILLIMETERS UNLESS OTHERWISE SHOWN.



DGN FILE => T:\13103\MSpse\SAS Struc\CCO\SAS CC05\2008-12-22_Issued for Submittal\04-0120f1_0139501.dgn
USERNAME => ilorico
CU 04251 EA 0120F1

E-78A

DATE PLOTTED => 12/22/2008
TIME PLOTTED => 9:24:42 AM
LAST REVISION 00-00-00