



DIST	COUNTY	ROUTE	KILOMETER TOTAL PROJECT	POST PROJECT	SHEET No	TOTAL SHEETS
04	SF	80	13.2/13.9		290R2	1204

Caltrans
Metric
Jens Erlingsson 12/19/02
 REGISTERED ELECTRICAL ENGINEER DATE
 12-6-04
 PLANS APPROVAL DATE
 PB POWER, Inc.
 A Parsons Brinckerhoff Company
 303 Second St., Suite 700N
 San Francisco, CA 94107-1317
 The State of California or its officers or agents shall not be responsible for the accuracy or completeness of electronic copies of this plan sheet.
 Caltrans now has a web site! To get to the web site, go to <http://www.dot.ca.gov>

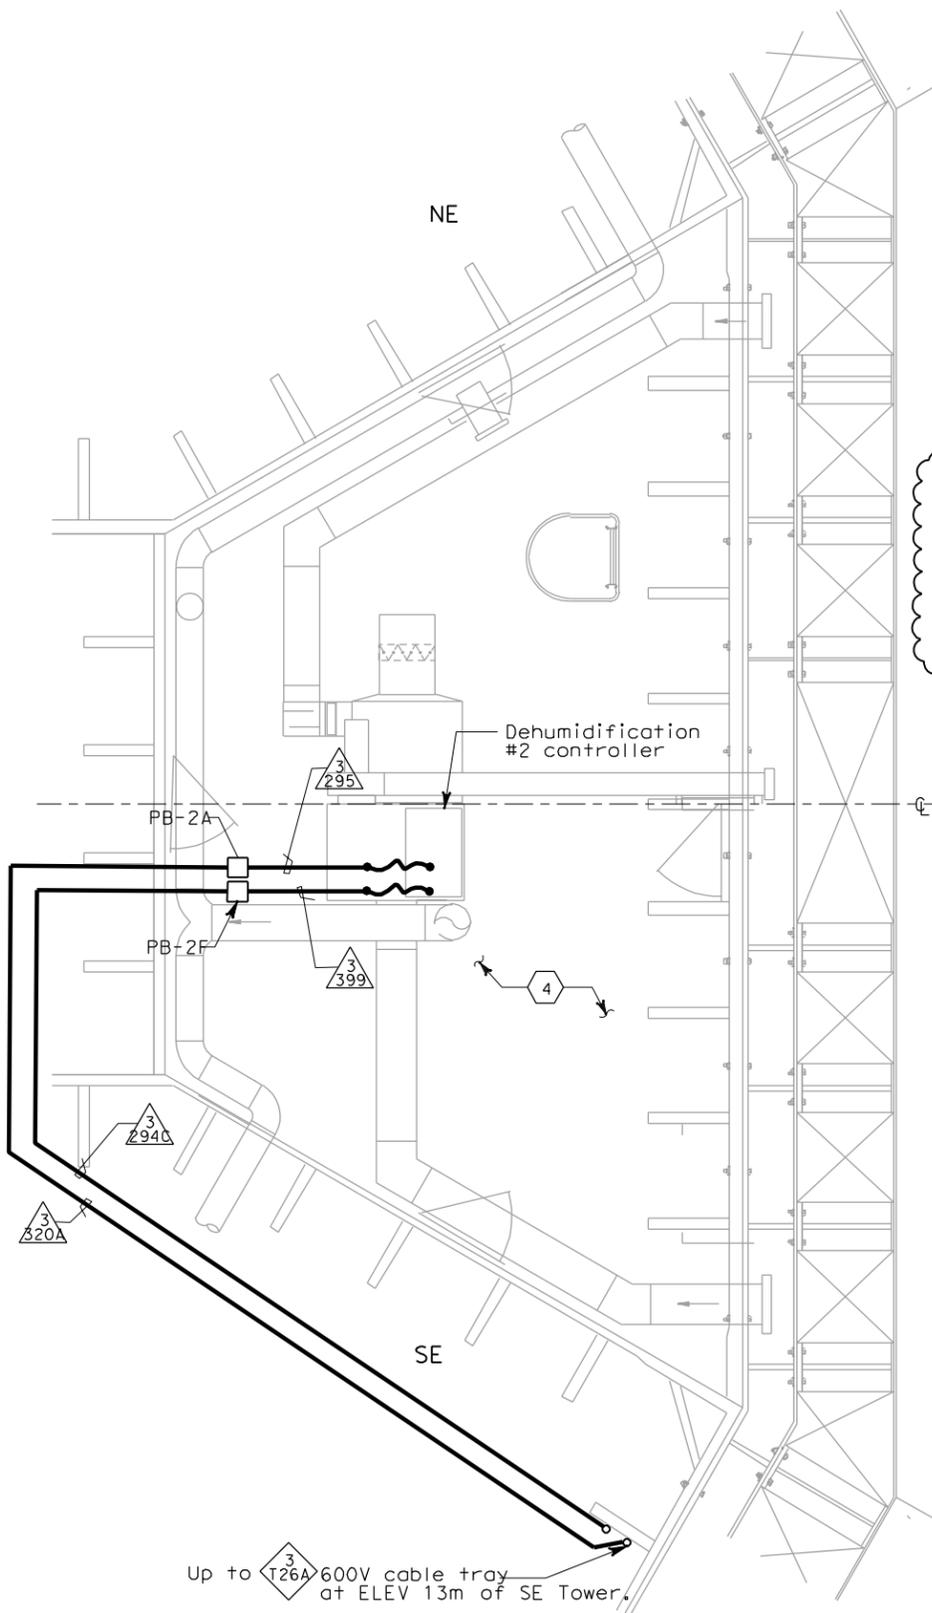


DEHUMIDIFICATION UNIT #2 PLAN- AT ELEV. 9.0 m
 NO SCALE

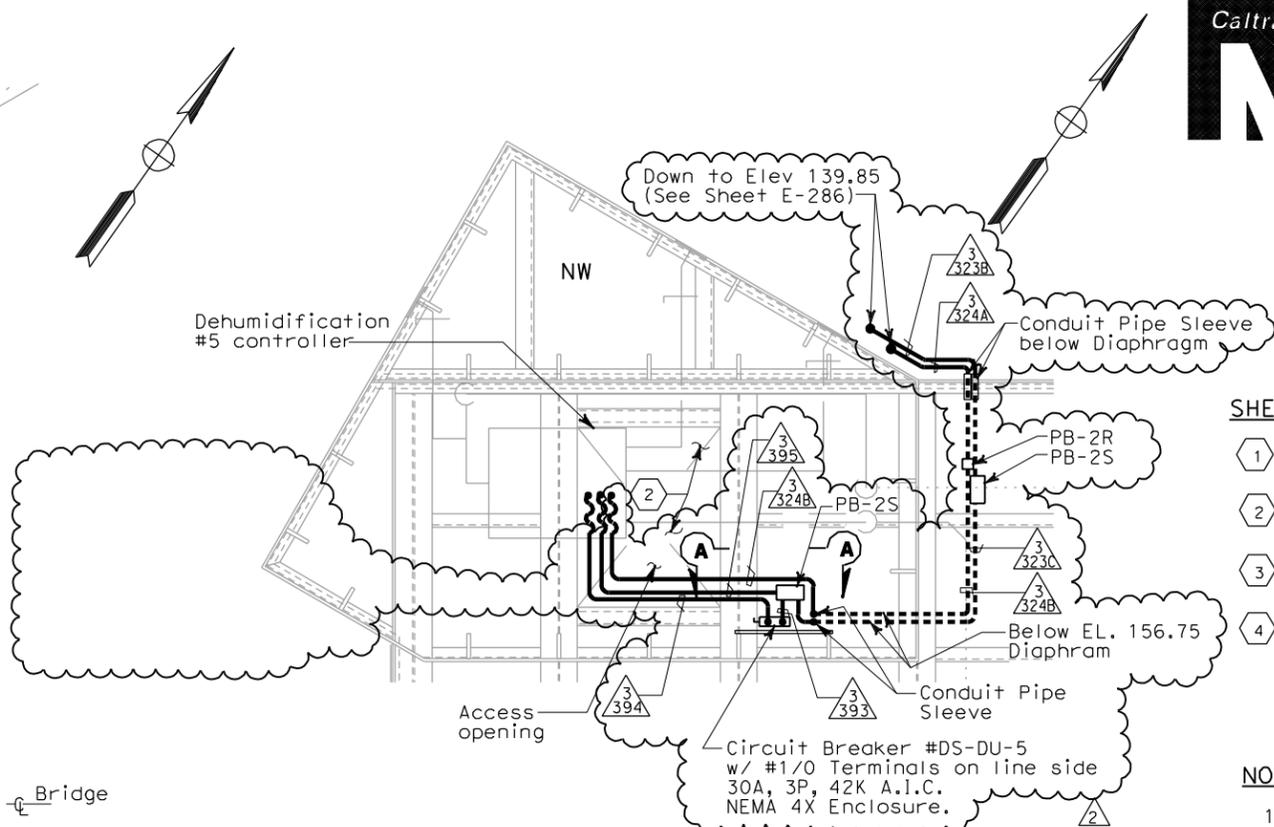

DEHUMIDIFICATION UNIT #5 PLAN AT ELEV. 158.0 m
 SCALE: 1:20

- SHEET NOTES:**
- ① Deleted.
 - ② For lighting and receptacles in this area, see plan at elevations 154.6 m to 156.75 m on sheet E-268.
 - ③ Deleted.
 - ④ For lighting and receptacles in this area, see sheet E-266.

- NOTES:**
1. References:
 - For types of pull boxes, splice boxes and enclosures, see sheets E-83 and E-169.
 - For conduit and cable tray schedules, see sheets starting at E-401.
 - For typical conduit installation details, see sheet E-268.
 2. For other related work not shown on this sheet, see Electrical Special Provisions.

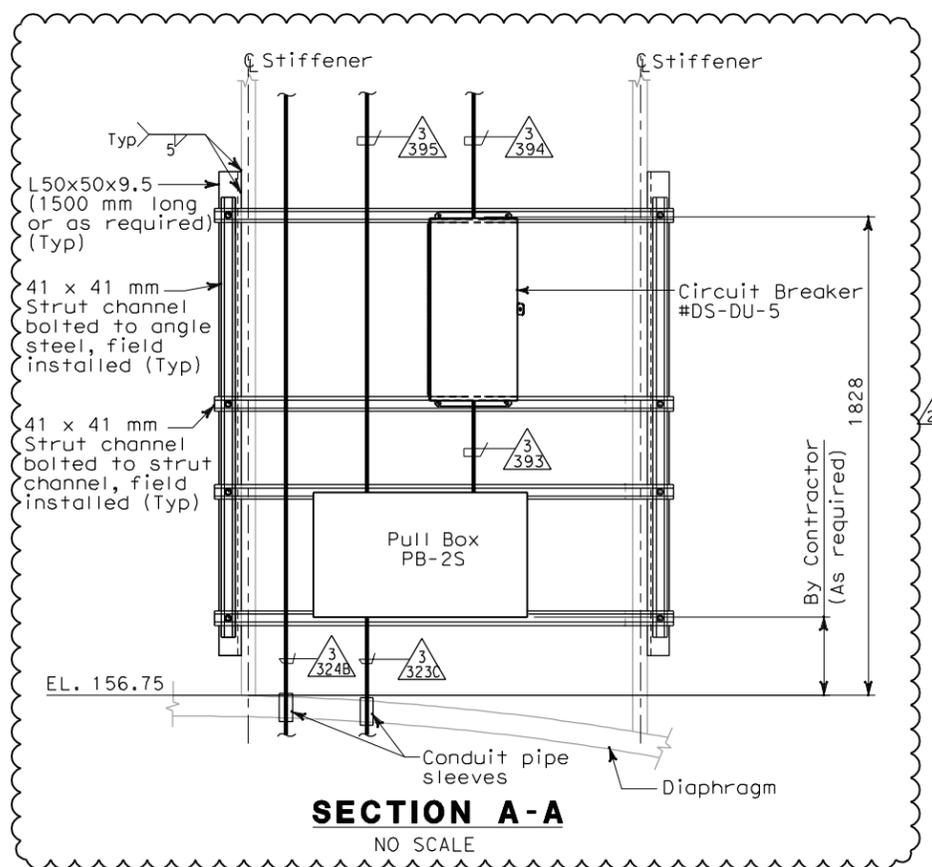

SECTION A-A
 NO SCALE

FOR REVISION ONLY

FOR REVISION ONLY

REQUEST FOR INFORMATION NOT ADDRESSED IN THIS CCO REMAIN IN FORCE					
MARK	DATE	DESCRIPTIONS	BY	CH'D	CCO#
②	09/18/09	TOWER UTILITY PANELS	SYC RG	FW	70
①	02/19/08	ELECTRICAL MODIFICATIONS	MP EL	RR	42

CONTRACT CHANGE ORDER NO. _____
 SHEET _____ OF _____

DETAILS TOWER AND SUSPENSION CABLE TOWER POWER AND LIGHTING
 SCALE: AS NOTED

THIS PLAN ACCURATE FOR ELECTRICAL WORK ONLY.

FOR REDUCED PLANS ORIGINAL SCALE 15 IN MILLIMETERS

ALL DIMENSIONS ARE IN MILLIMETERS UNLESS OTHERWISE SHOWN

DGN FILE =>:\13103\ms\pse\SAS Struc\CCO\SAS CCO70\2009-12-02 issued for Submit\04-0120f1_0290R02.dgn
 USERNAME =>llorico
 CU 04251 EA 0120F1