





DIST	COUNTY	ROUTE	KILOMETER POST TOTAL PROJECT	SHEET NO.	TOTAL SHEETS
04	SF	80	13.2/13.9	213R2	1204


T.Y. LIN / MOFFATT & NICHOL  
 825 BATTERY STREET  
 SAN FRANCISCO, CA 94111  
 Caltrans now has a web site! To get to the web site, go to: <http://www.dot.ca.gov>

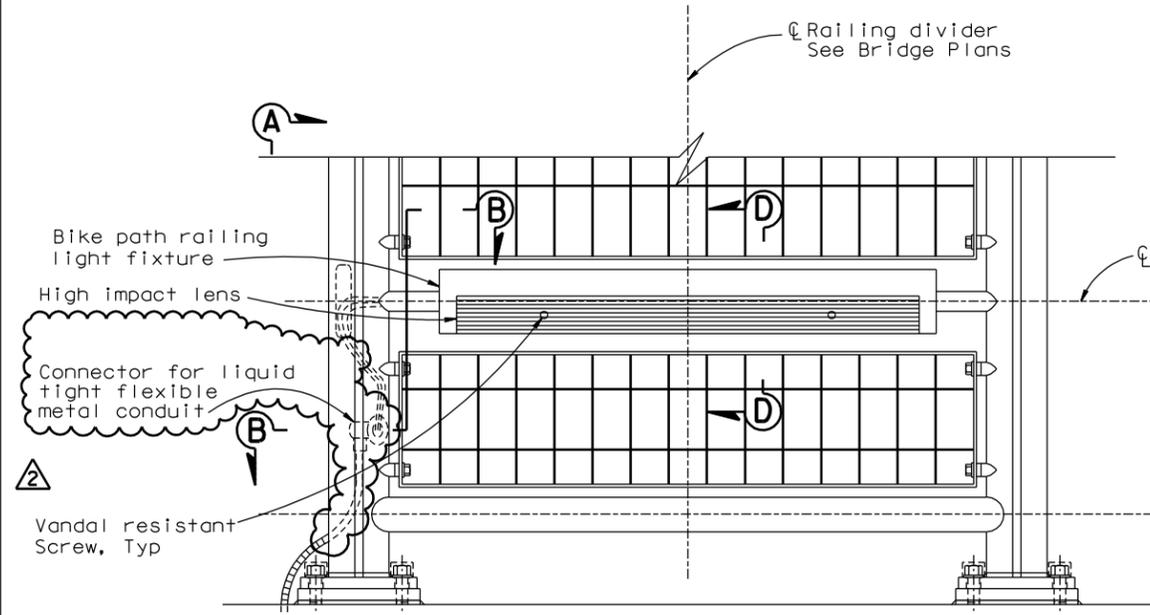


**ELEVATION**  
1:5

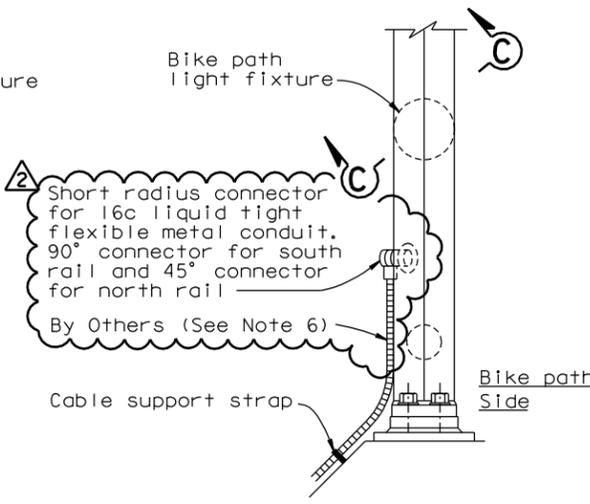


**SECTION A-A**  
1:5

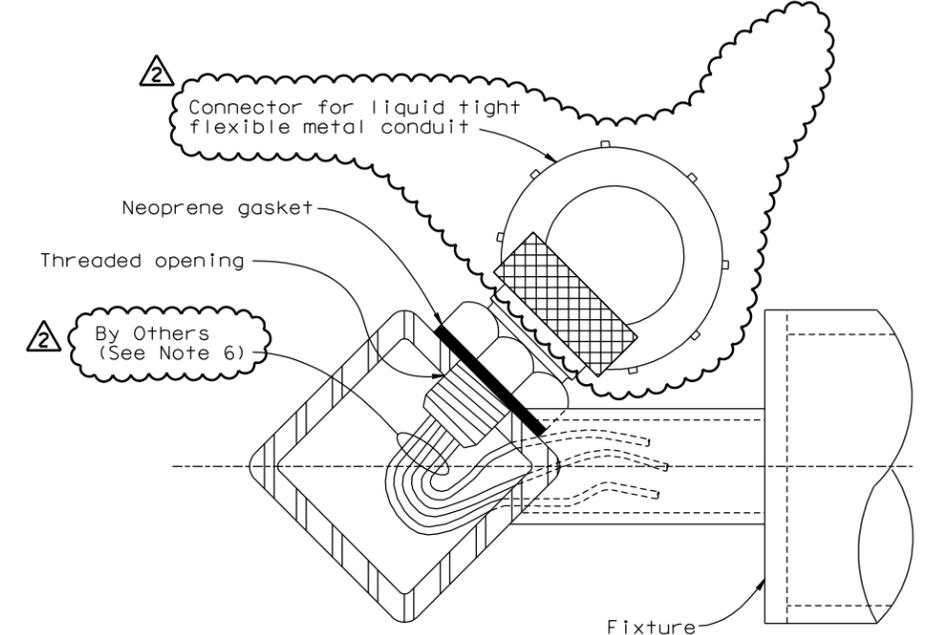

**SECTION B-B**  
1:1

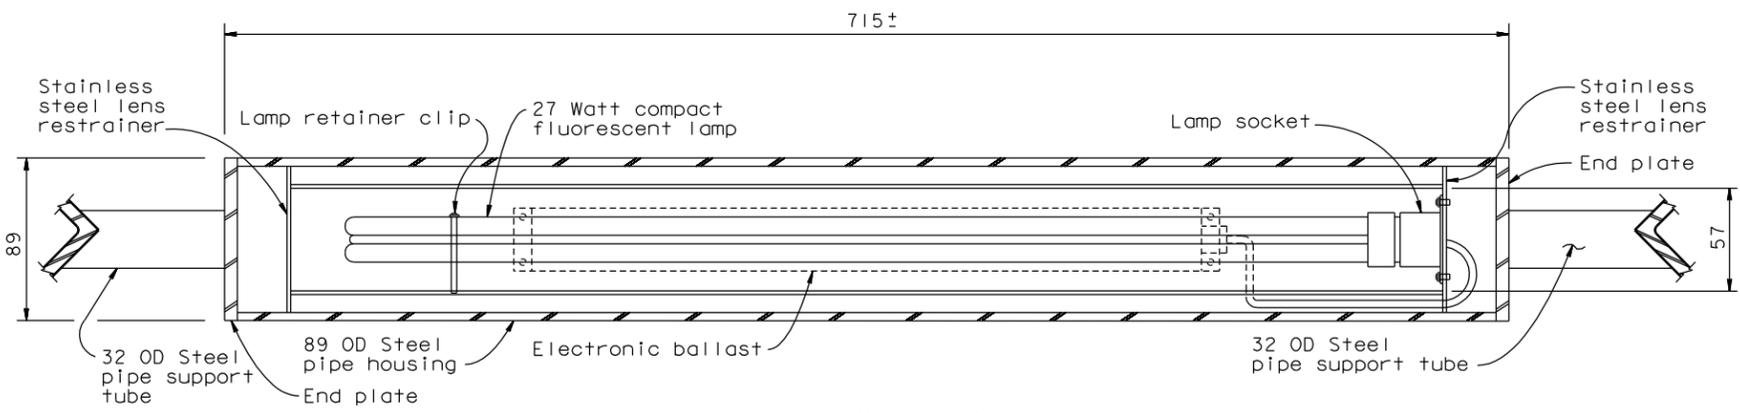

**SECTION C-C**  
1:2

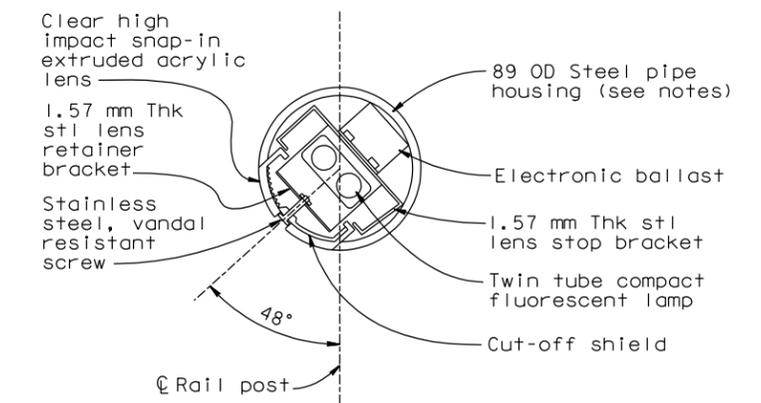

**SECTION D-D**  
1:2

- NOTES:
- All metal (Except stainless steel) parts of railing light assembly shall be coated, see special provisions.
  - Refer to structural plans for railing details.
  - Light fixtures shall be parallel to top of bike path.
  - Light fixture support tube shall be welded to vertical posts.
  - All exposed welds shall be ground smooth.
  - For Details not shown, see "Typical Bikepath Plans and Sections" sheets in the Roadway Plans.

CONTRACT CHANGE ORDER NO. \_\_\_\_\_  
SHEET \_\_\_\_\_ OF \_\_\_\_\_

REQUESTS FOR INFORMATION NOT ADDRESSED IN THIS CCO REMAIN IN FORCE					
2	05/07/10	BIKEPATH CONDUIT	TS	JB	73
2	08/28/09	BIKEPATH DETAILS	TS	JB	99
MARK	DATE	DESCRIPTIONS	BY	CH'D	CCO#
REVISIONS					

**DETAILS**  
**SAS SUPERSTRUCTURE ROADWAY EASTBOUND**  
**TYPICAL BIKE PATH LIGHTING**

SCALE AS NOTED

ALL DIMENSIONS ARE IN MILLIMETERS UNLESS OTHERWISE SHOWN.



STATE OF CALIFORNIA - DEPARTMENT OF TRANSPORTATION  
 DESIGN OVERSIGHT BOB ZANDI POUR  
 SAS STRUCTURE  
 Caltrans

REVISOR	DATE	REVISION
TYL	10/00	
TYL	10/00	

CHECKED BY	DATE
TYL	10/00

CALCULATED/DESIGNED BY	DATE
TYL	10/00