




DIST	COUNTY	ROUTE	KILOMETER TOTAL PROJECT	POST TOTAL PROJECT	SHEET No	TOTAL SHEETS
04	SF	80	13.2/13.9		320R1	1204

M.P. Lee  
 REGISTERED CIVIL ENGINEER  
 DATE 12/19/02  
 12-6-04  
 PLANS APPROVAL DATE  
 PB Farradyne  
 A Parsons Brinckerhoff Company  
 303 Second St., Suite 700N  
 San Francisco, CA 94107-1317

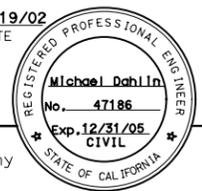

The State of California or its officers or agents shall not be responsible for the accuracy or completeness of electronic copies of this plan sheet.  
 Caltrans now has a web site! To get to the web site, go to: <http://www.dot.ca.gov>


REQUEST FOR INFORMATION NOT ADDRESSED IN THIS CCO REMAIN IN FORCE

MARK	DATE	DESCRIPTIONS	RG	ML	81
1	07/01/11	TOS MODIFICATIONS			


CONTRACT CHANGE ORDER NO. \_\_\_\_\_  
SHEET \_\_\_\_\_ OF \_\_\_\_\_




FOR REVISION ONLY

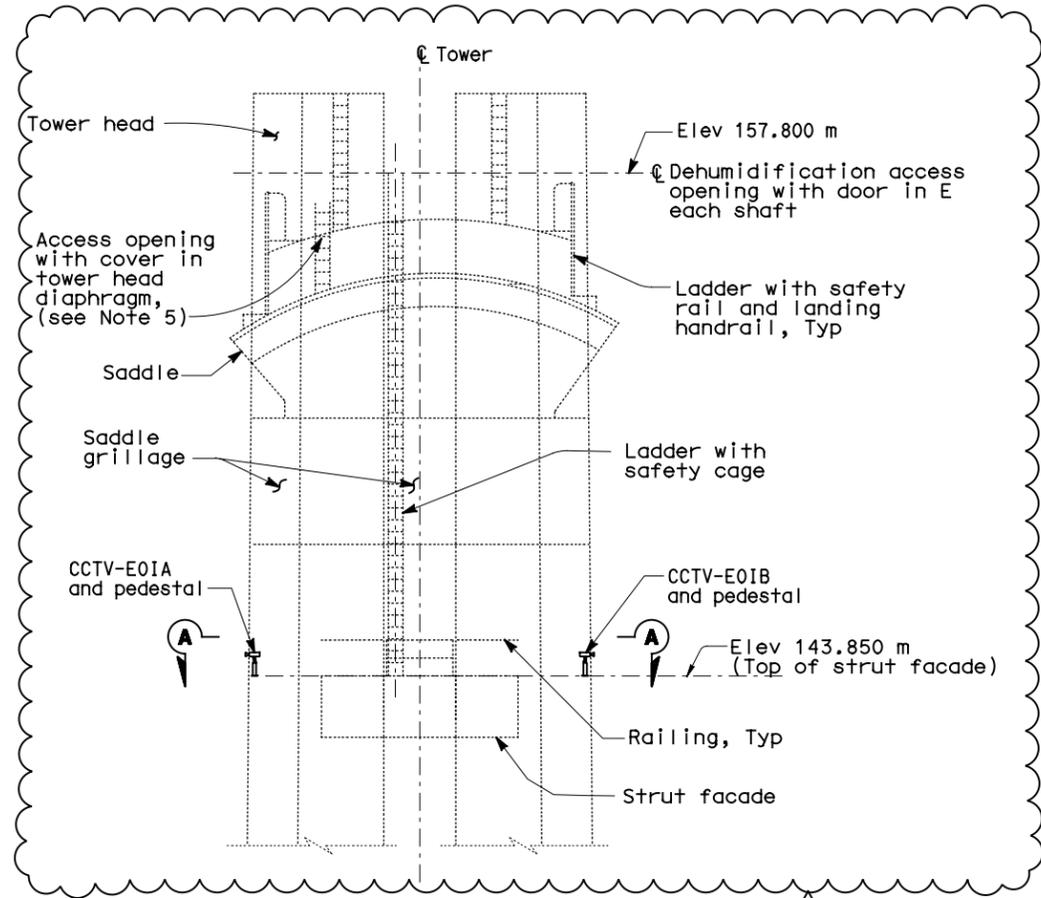


**TOWER ELEVATION**  
SCALE 1:100

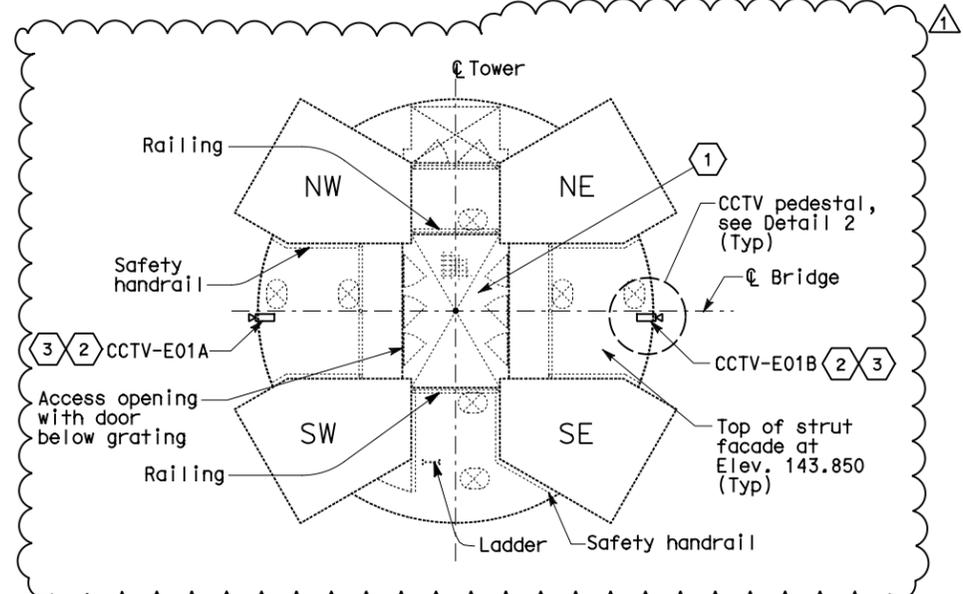

**SECTION A-A**  
SCALE 1:80  
PLATFORM AT ELEVATION 143.850 M

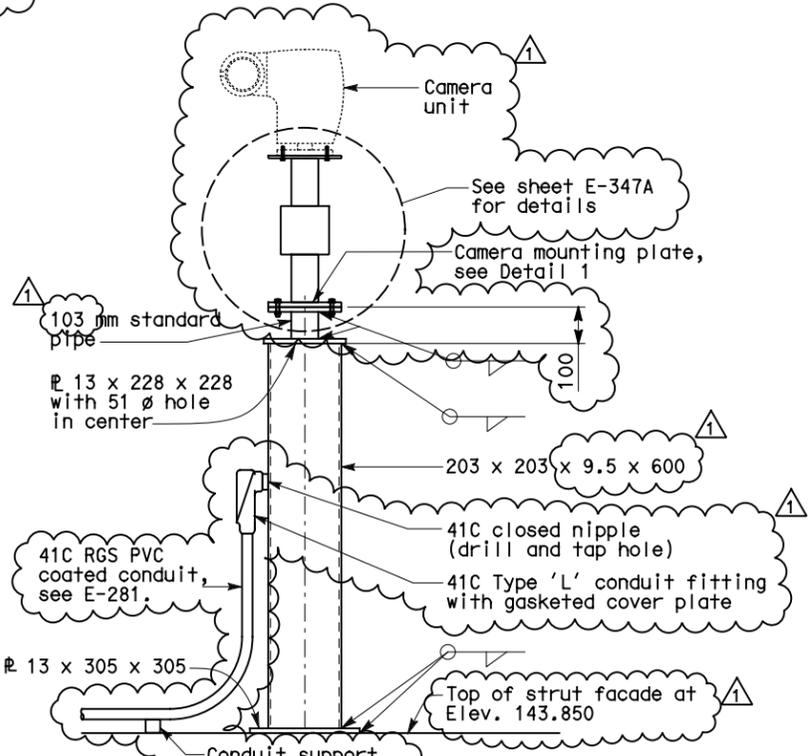

**CCTV PEDESTAL - DETAIL 2**  
NOT TO SCALE

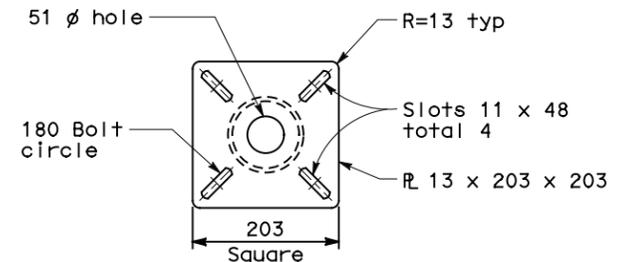


**CAMERA MOUNTING PLATE - DETAIL 1**  
NOT TO SCALE

CCTV SCHEDULE				
ID #	STATION	CABINET ID #	TOWER REFERENCE SHEET	SERVICE PLATFORM REFERENCE SHEET
CCTV-E01A	E 57+70	TOS-6EA	E-281	E-73
CCTV-E01B	E 57+70	TOS-6WA	E-281	E-73

**DETAILS**  
**TRAFFIC OPERATIONS SYSTEM**  
**CLOSED CIRCUIT TELEVISION CAMERA STATION**  
**TOWER INSTALLATION**  
 SCALE AS NOTED

THIS PLAN IS ACCURATE FOR ELECTRICAL WORK ONLY.

ALL DIMENSIONS IN MILLIMETERS UNLESS OTHERWISE SHOWN.

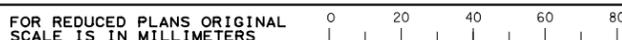

DGN FILE => 04-0120f1\_0320R01.dgn  
USERNAME => ilorico

CU 04251

EA 0120F1

**E-347**

STATE OF CALIFORNIA - DEPARTMENT OF TRANSPORTATION  
 BEHZAD GOLEHAMMADI  
 DESIGN OVERSIGHT  
 CALCULATED/DESIGNED BY  
 CHECKED BY  
 REVISOR BY  
 DATE REVISOR  
 DATE REVISOR  
 MD PFB  
 DATE REVISOR  
 DATE REVISOR

DATE PLOTTED => 05-JUL-2011  
 TIME PLOTTED => 14:55  
 LAST REVISION  
 00-00-00