






DIST	COUNTY	ROUTE	KILOMETER TOTAL PROJECT	POST SHEET No	TOTAL SHEETS
04	SF	80	13.2/13.9	325R1	1204

M.P. Lee
 REGISTERED CIVIL ENGINEER
 DATE 12/19/02
 12-6-04
 PLANS APPROVAL DATE
 PB Farradyne
 A Parsons Brinckerhoff Company
 303 Second St., Suite 700N
 San Francisco, CA 94107-1317

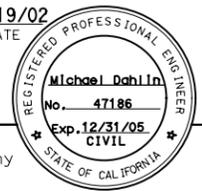

The State of California or its officers or agents shall not be responsible for the accuracy or completeness of electronic copies of this plan sheet.
 Caltrans now has a web site. To get to the web site, go to: <http://www.dot.ca.gov>

STATE OF CALIFORNIA - DEPARTMENT OF TRANSPORTATION
 DESIGN OVERSIGHT
 BEHZAD GOLEMOHAMMADI
 CALCULATED/DESIGNED BY
 CHECKED BY
 DATE REVISION
 II/01
 MD
 PBF
 12/01
 DATE REVISION
 REVISOR

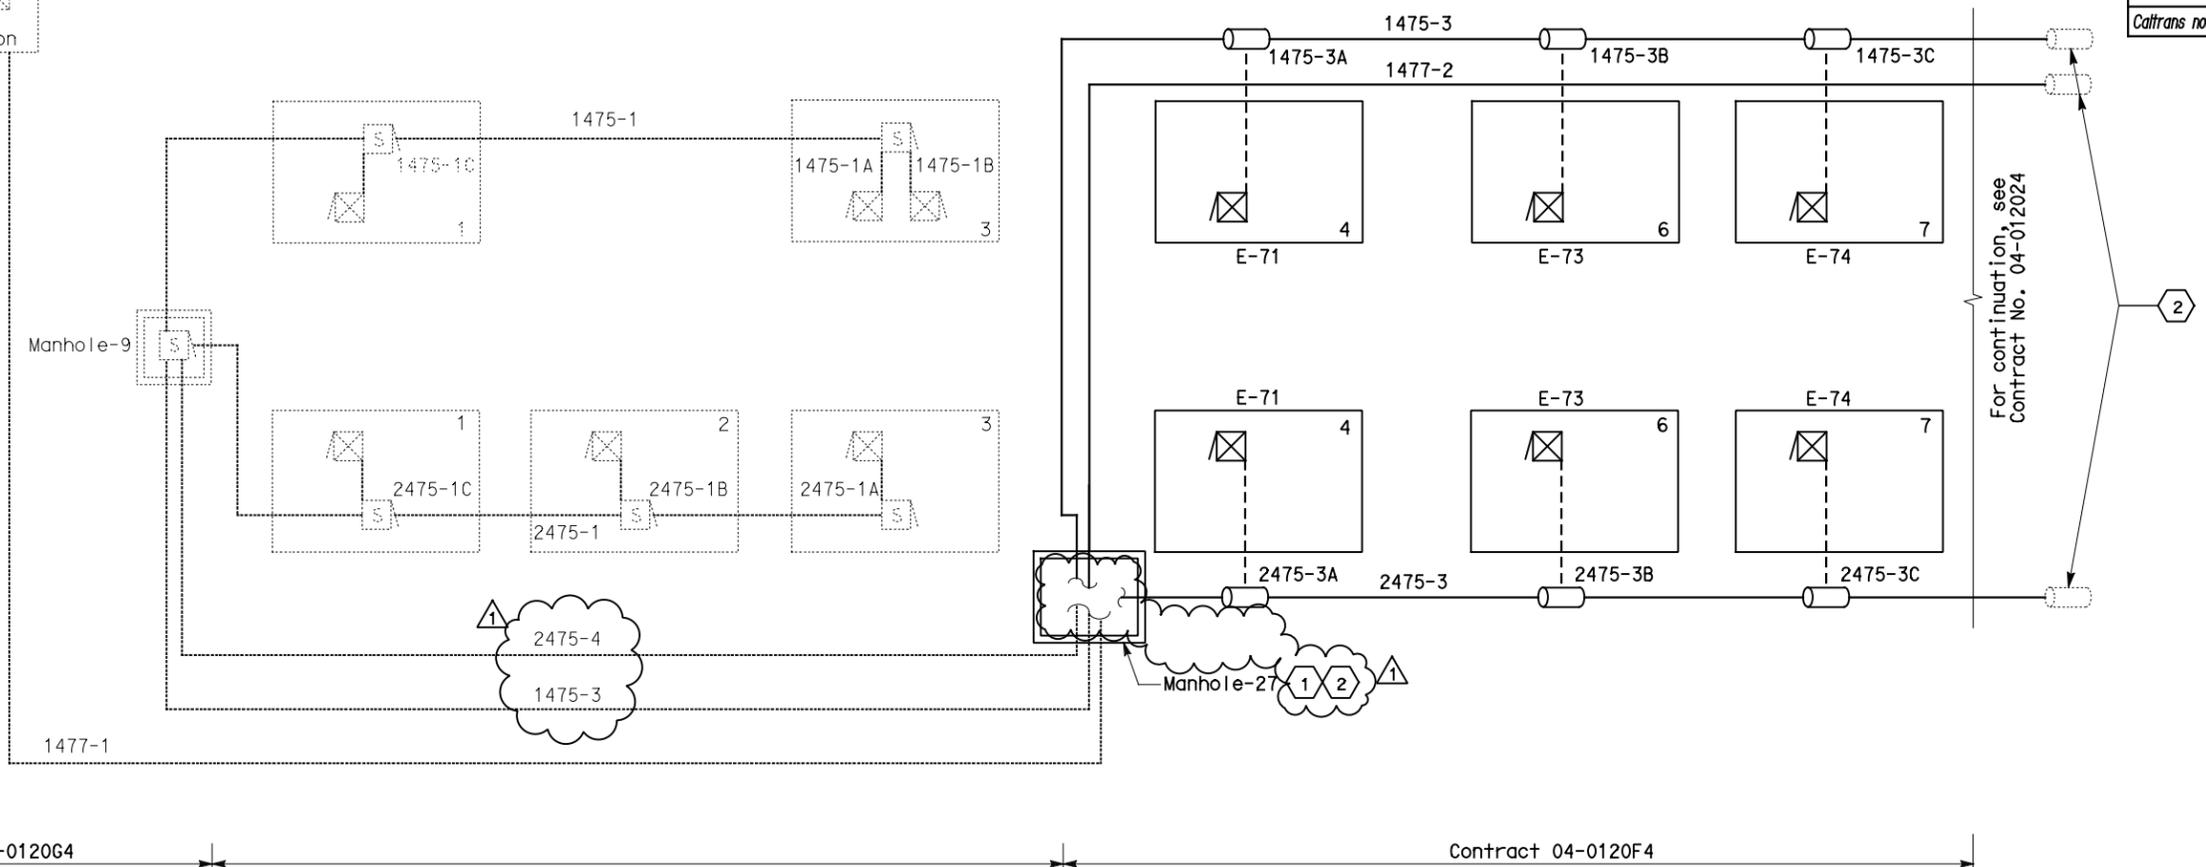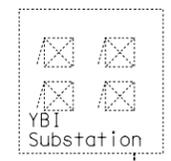

For continuation, see Contract No. 04-012024

SHEET NOTES:


- 1 For splice details, see sheet E-355.
- 2 For splices at contract boundaries, refer to sheet E-357, Fiber Optic Interface Plan and Cable Block Diagram.

LEGEND:

- 72 Fiber Optic Cable
- - - 12 Fiber Optic Cable
- Fiber Splice Closure
- Fiber Splice Cabinet
- ⊗ Controller Cabinet
- Manhole
- E-XXX Corresponding Platform Layout sheet

NOTES:

- 1. For Manhole 27 location, see sheet E-11.
- 2. For cable numbering scheme, see Project Notes.

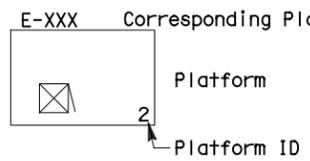

M.P. Lee
 FOR REVISION ONLY

REQUEST FOR INFORMATION NOT ADDRESSED IN THIS CCO REMAIN IN FORCE			
MARK	DATE	DESCRIPTIONS	REVISIONS
△	09/12/11	TOS MODIFICATIONS	RG RR ML 81
BY	CH'D	CCO#	


CONTRACT CHANGE ORDER NO. _____
 SHEET _____ OF _____

**DETAILS
 TRAFFIC OPERATIONS SYSTEM
 COMMUNICATION CABLE BLOCK DIAGRAM**
 NO SCALE

E-353

THIS PLAN IS ACCURATE FOR ELECTRICAL WORK ONLY.

FOR REDUCED PLANS ORIGINAL SCALE IS IN MILLIMETERS

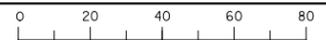

DGN FILE =>04-0120f1_0325R01.dgn
 USERNAME =>llorico

CU 04251

EA 0120F1

DATE PLOTTED => 12-SEP-2011
 TIME PLOTTED => 11:22
 LAST REVISION 00-00-00