

STATE OF CALIFORNIA - DEPARTMENT OF TRANSPORTATION
Caltrans
 DESIGN OVERSIGHT
 BEHZAD GOLEMOHAMMADI
 REVISIONS
 DATE 2/07
 EL
 CHECKED BY
 REVISOR
 DATE 7/07
 RR







DIST	COUNTY	ROUTE	KILOMETER TOTAL PROJECT	POST PROJECT	SHEET No	TOTAL SHEETS
04	SF	80	13.2/13.9		210 S1R1	1204

8-24-07
 REGISTERED ELECTRICAL ENGINEER DATE
 MANNEL FUMIO TAYAT
 No. E 8651
 Exp. 9/30/2008
 ELECTRICAL
 STATE OF CALIFORNIA

PLANS APPROVAL DATE
 PB AMERICAS, Inc.
 A Parsons Brinckerhoff Company
 303 Second St., Suite 700N
 San Francisco, CA 94107-1317

The State of California or its officers or agents shall not be responsible for the accuracy or completeness of electronic copies of this plan sheet.
 To get to the web site, go to: <http://www.dot.ca.gov>

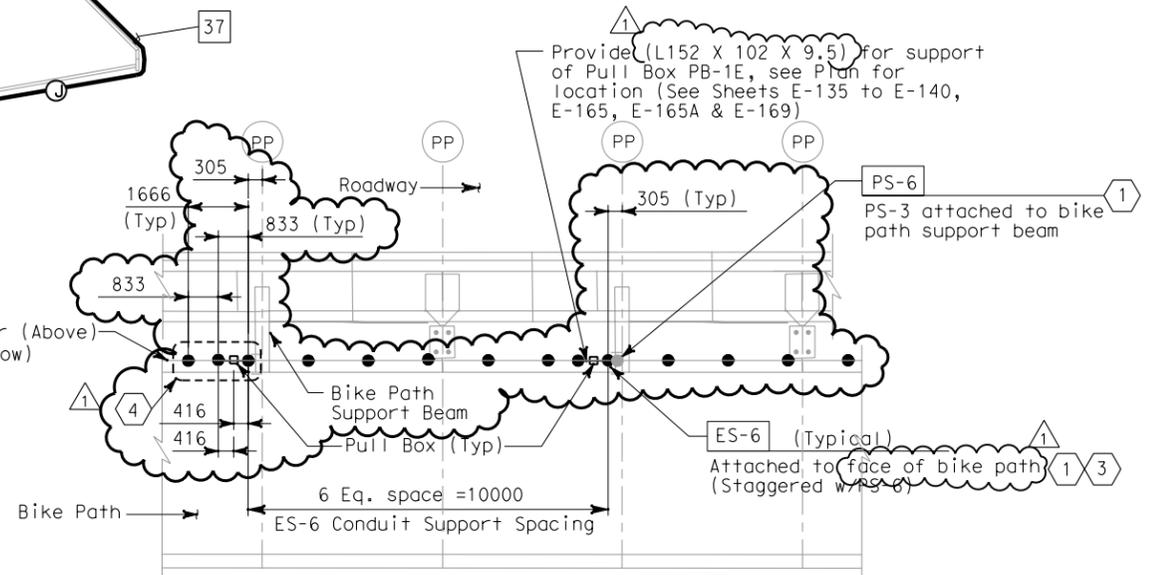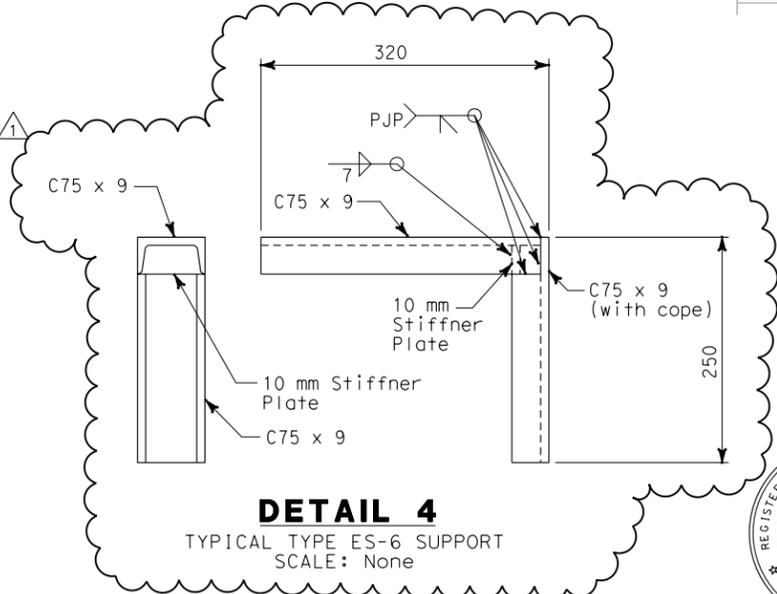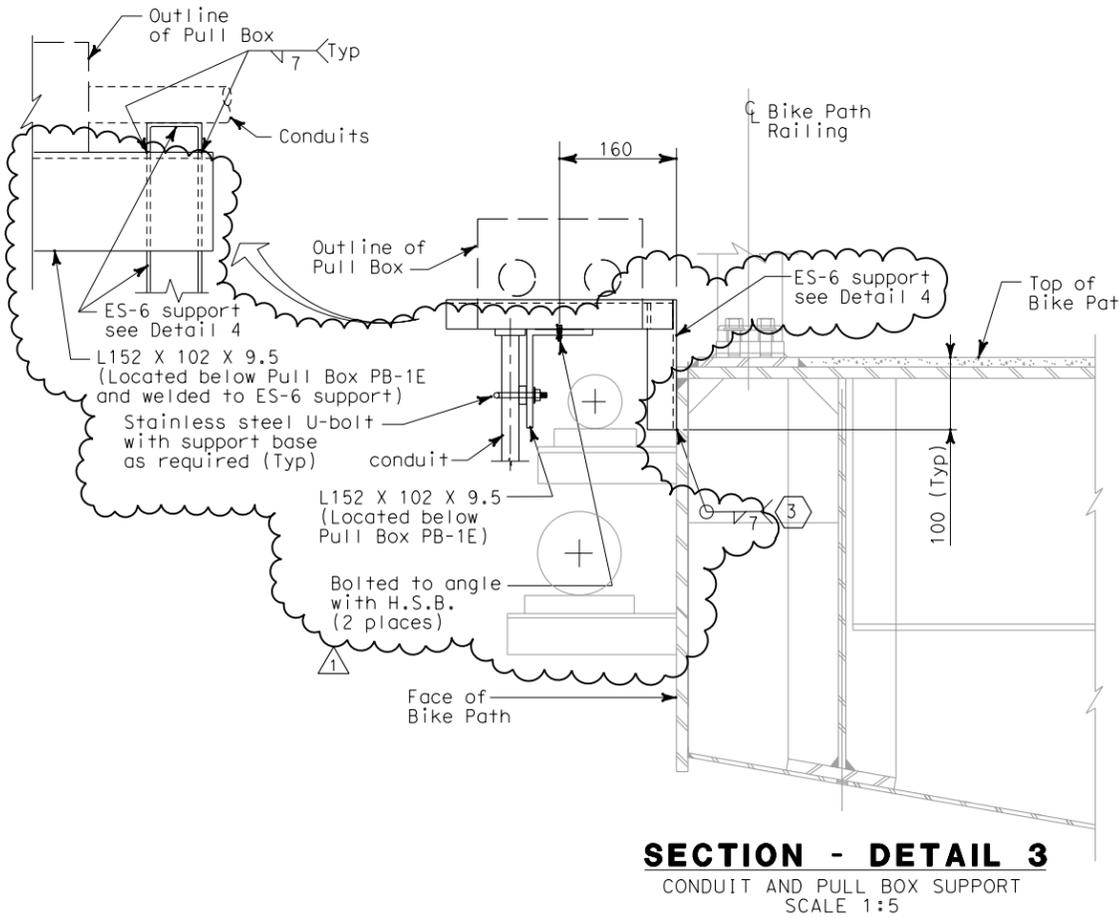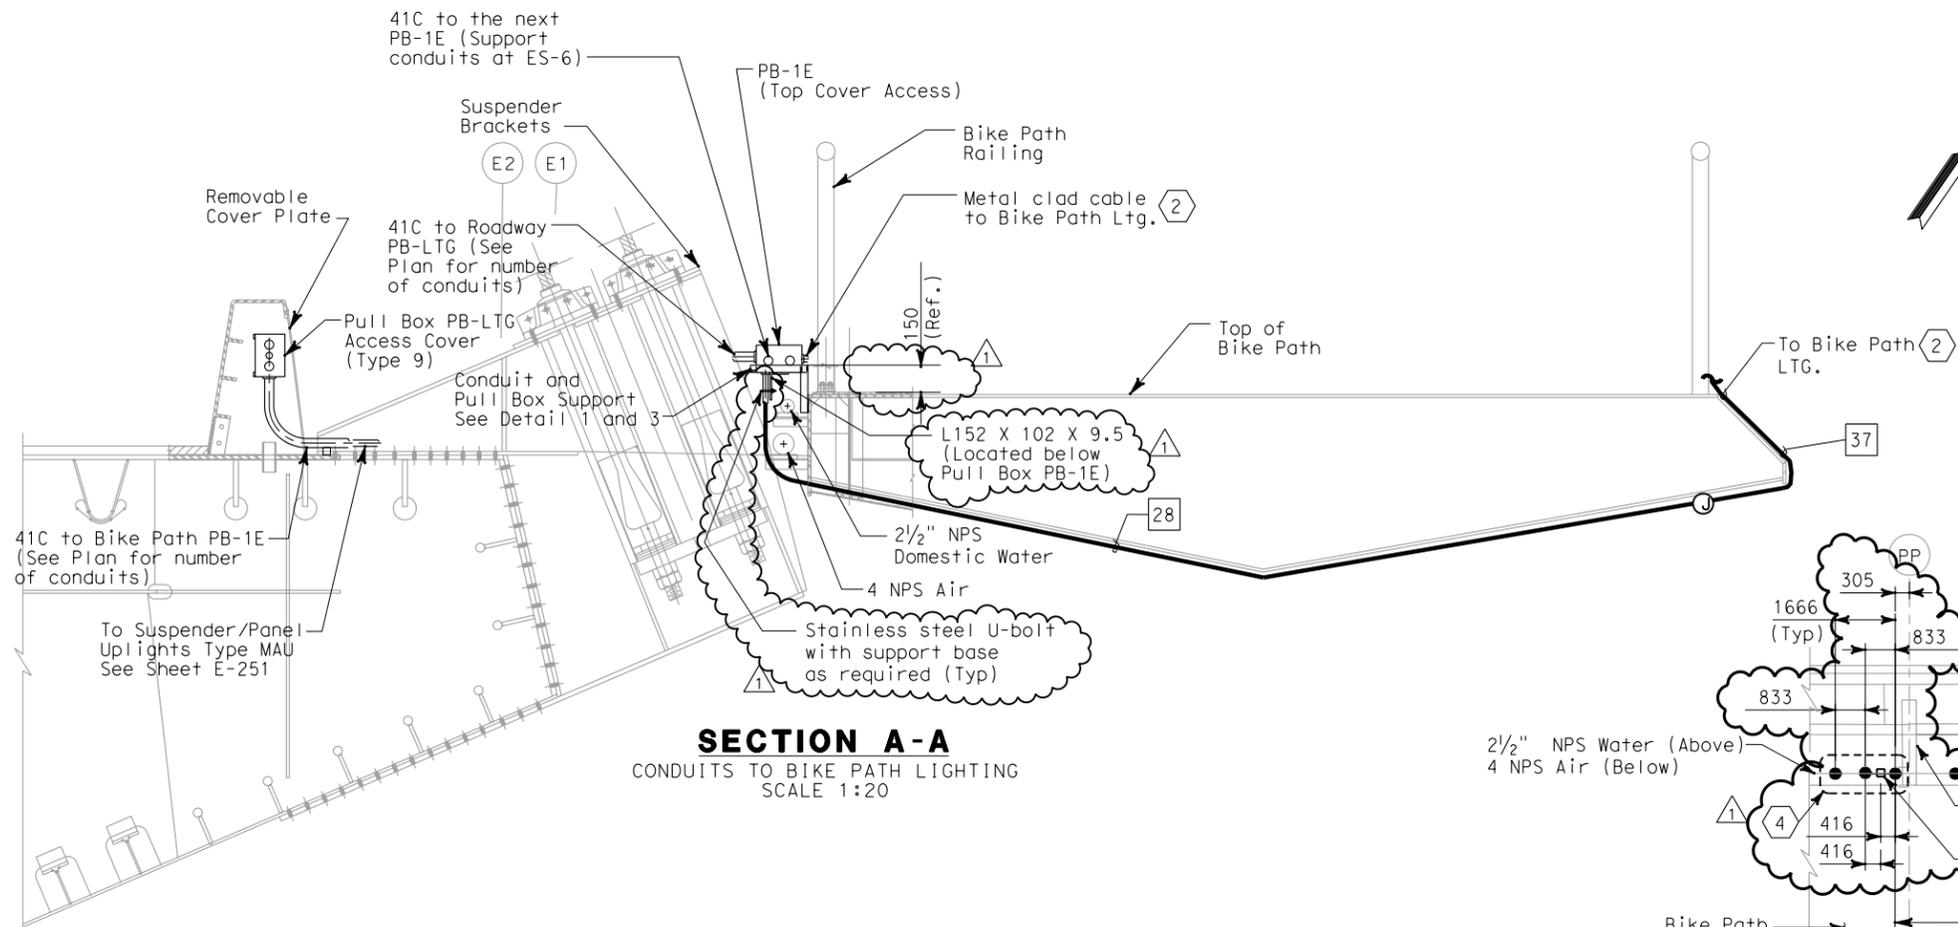

- SHEET NOTES**
- ① Mechanical pipe and supports not shown for clarity, see Mechanical drawings.
 - ② For bike path light detail, see Sheet E-172.
 - ③ Contractor may field weld ES-6 support to face of bike path.
 - ④ Typical ES-6 support spacing where pull box PB-1E is installed.



FOR REVISION ONLY

REQUEST FOR INFORMATION NOT ADDRESSED IN THIS CCO REMAIN IN FORCE

MARK	DATE	DESCRIPTIONS	BY	CH'D	CCO#
①	12/15/08	BIKE PATH DETAILS	TW	RC	99
②	02/19/08	ELECTRICAL MODIFICATIONS	MP	RR	42
		REVISIONS			

CONTRACT CHANGE ORDER NO. _____
 SHEET _____ OF _____

DETAILS
SAS SUPERSTRUCTURE ROADWAY EASTBOUND
TYPICAL BIKE PATH PLANS AND SECTIONS
 SCALE AS NOTED

E-165A

THIS PLAN ACCURATE FOR ELECTRICAL WORK ONLY.

ALL DIMENSIONS ARE IN MILLIMETERS UNLESS OTHERWISE SHOWN
 FOR REDUCED PLANS ORIGINAL SCALE IS IN MILLIMETERS

DGN FILE => T:\13103\MS\pse\SAS Struc\CCO\SAS CC099\Issued for Submittal_2008-12-15\04-0120f1_0210S01R01.dgn
 USERNAME => garciar
 CU 04251
 EA 0120F1

DATE PLOTTED => 12/18/2008
 TIME PLOTTED => 3:09:49 PM
 LAST REVISION 00-00-00